


Total Area: 22.5984 Acres

NOTES:

FLAT SUBJECT TO EASEMENTS AND RESTRICTIONS  
OF RECORD OR OTHERWISE.

TAX MAP NO: 7-DOUBLE CIRCLE ONE-25

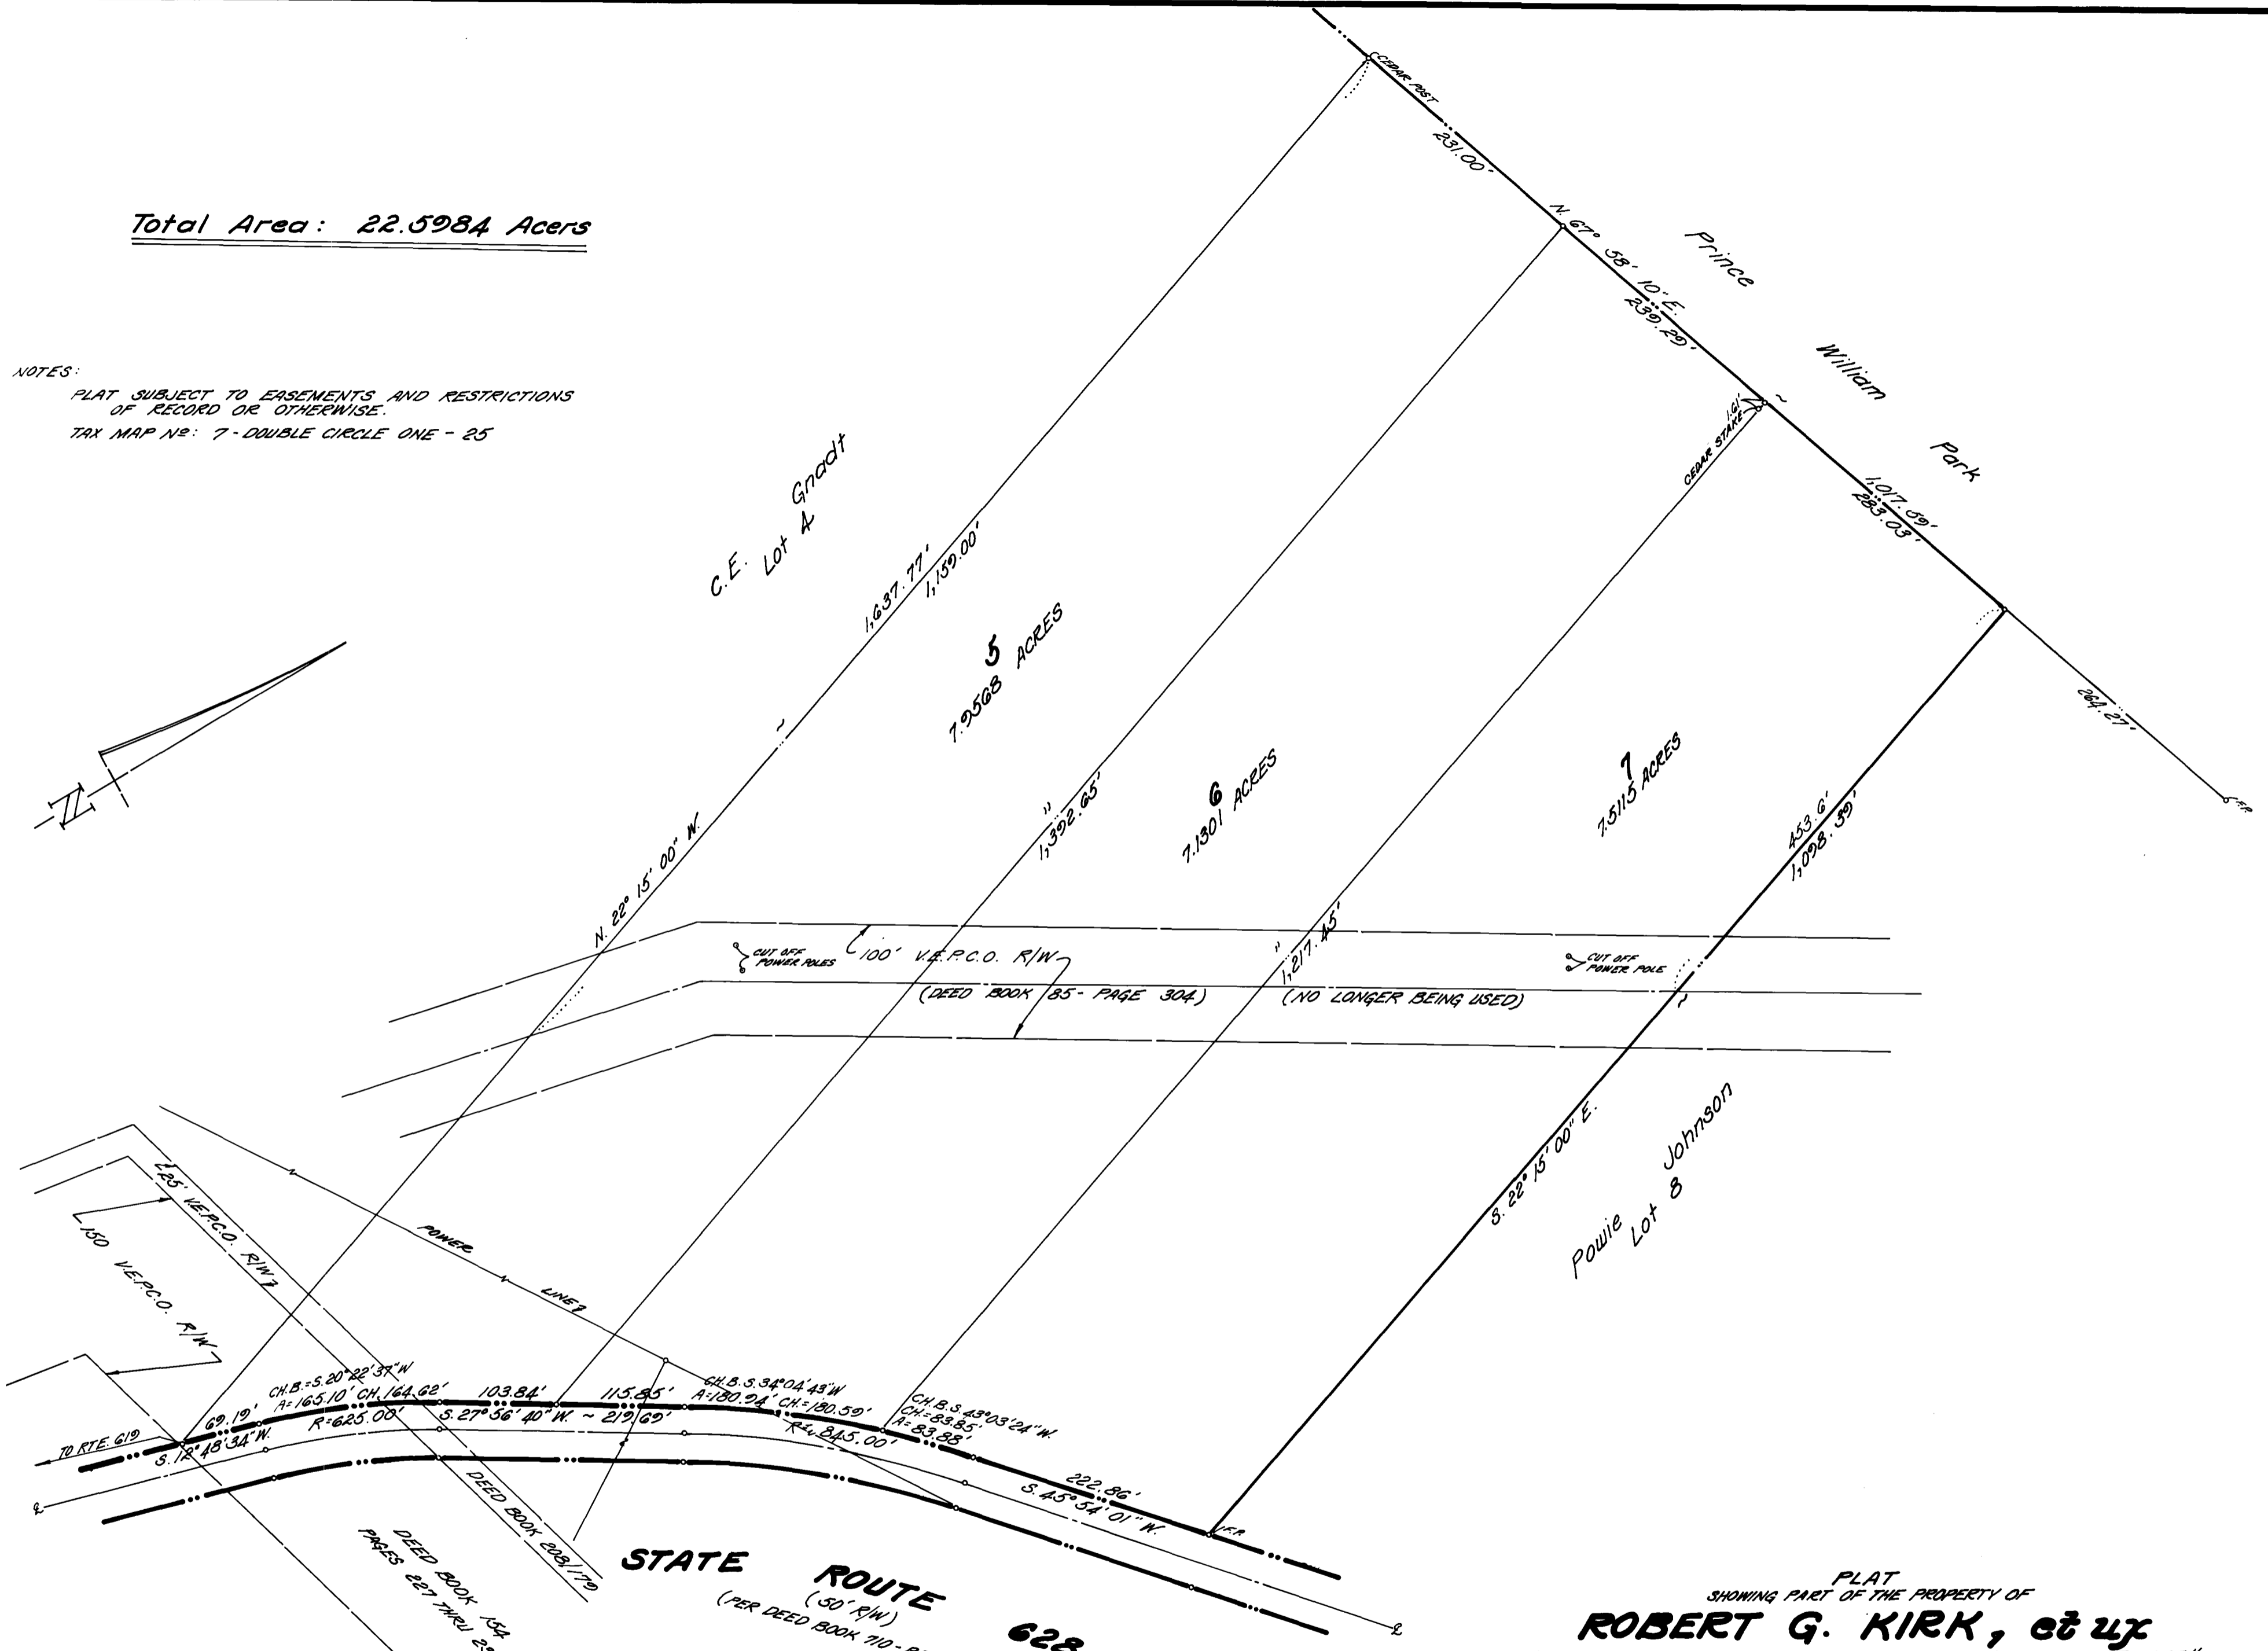

**STATE ROUTE 628**  
(50' R/W)  
(PER DEED BOOK 710 - PAGE 174)

PLAT  
SHOWING PART OF THE PROPERTY OF  
**ROBERT G. KIRK, et al**  
"KNOWN AS LOTS 5, 6 & 7 OF THE WILLIAM C. WILLIAMS ESTATE"

DUMFRIES MAGISTERIAL DISTRICT  
PRINCE WILLIAM COUNTY, VIRGINIA  
SCALE: 1" = 13 OCTOBER, 1976  
PREPARED BY

**LARRY N. SCARTZ**  
CERTIFIED LAND SURVEYOR  
WOODBRIDGE, VIRGINIA

