



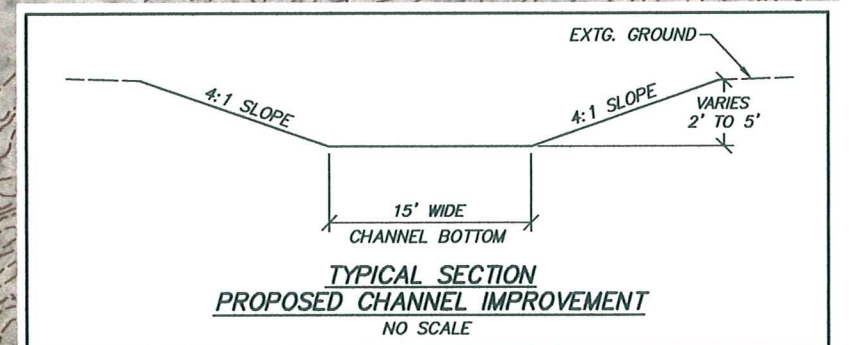

**PROPOSED DISCHARGE
CHANNEL IMPROVEMENT
957 ACRE WATERSHED:
MILL ROAD TO WIESE ROAD /
RIVERVIEW ROAD CULVERT**

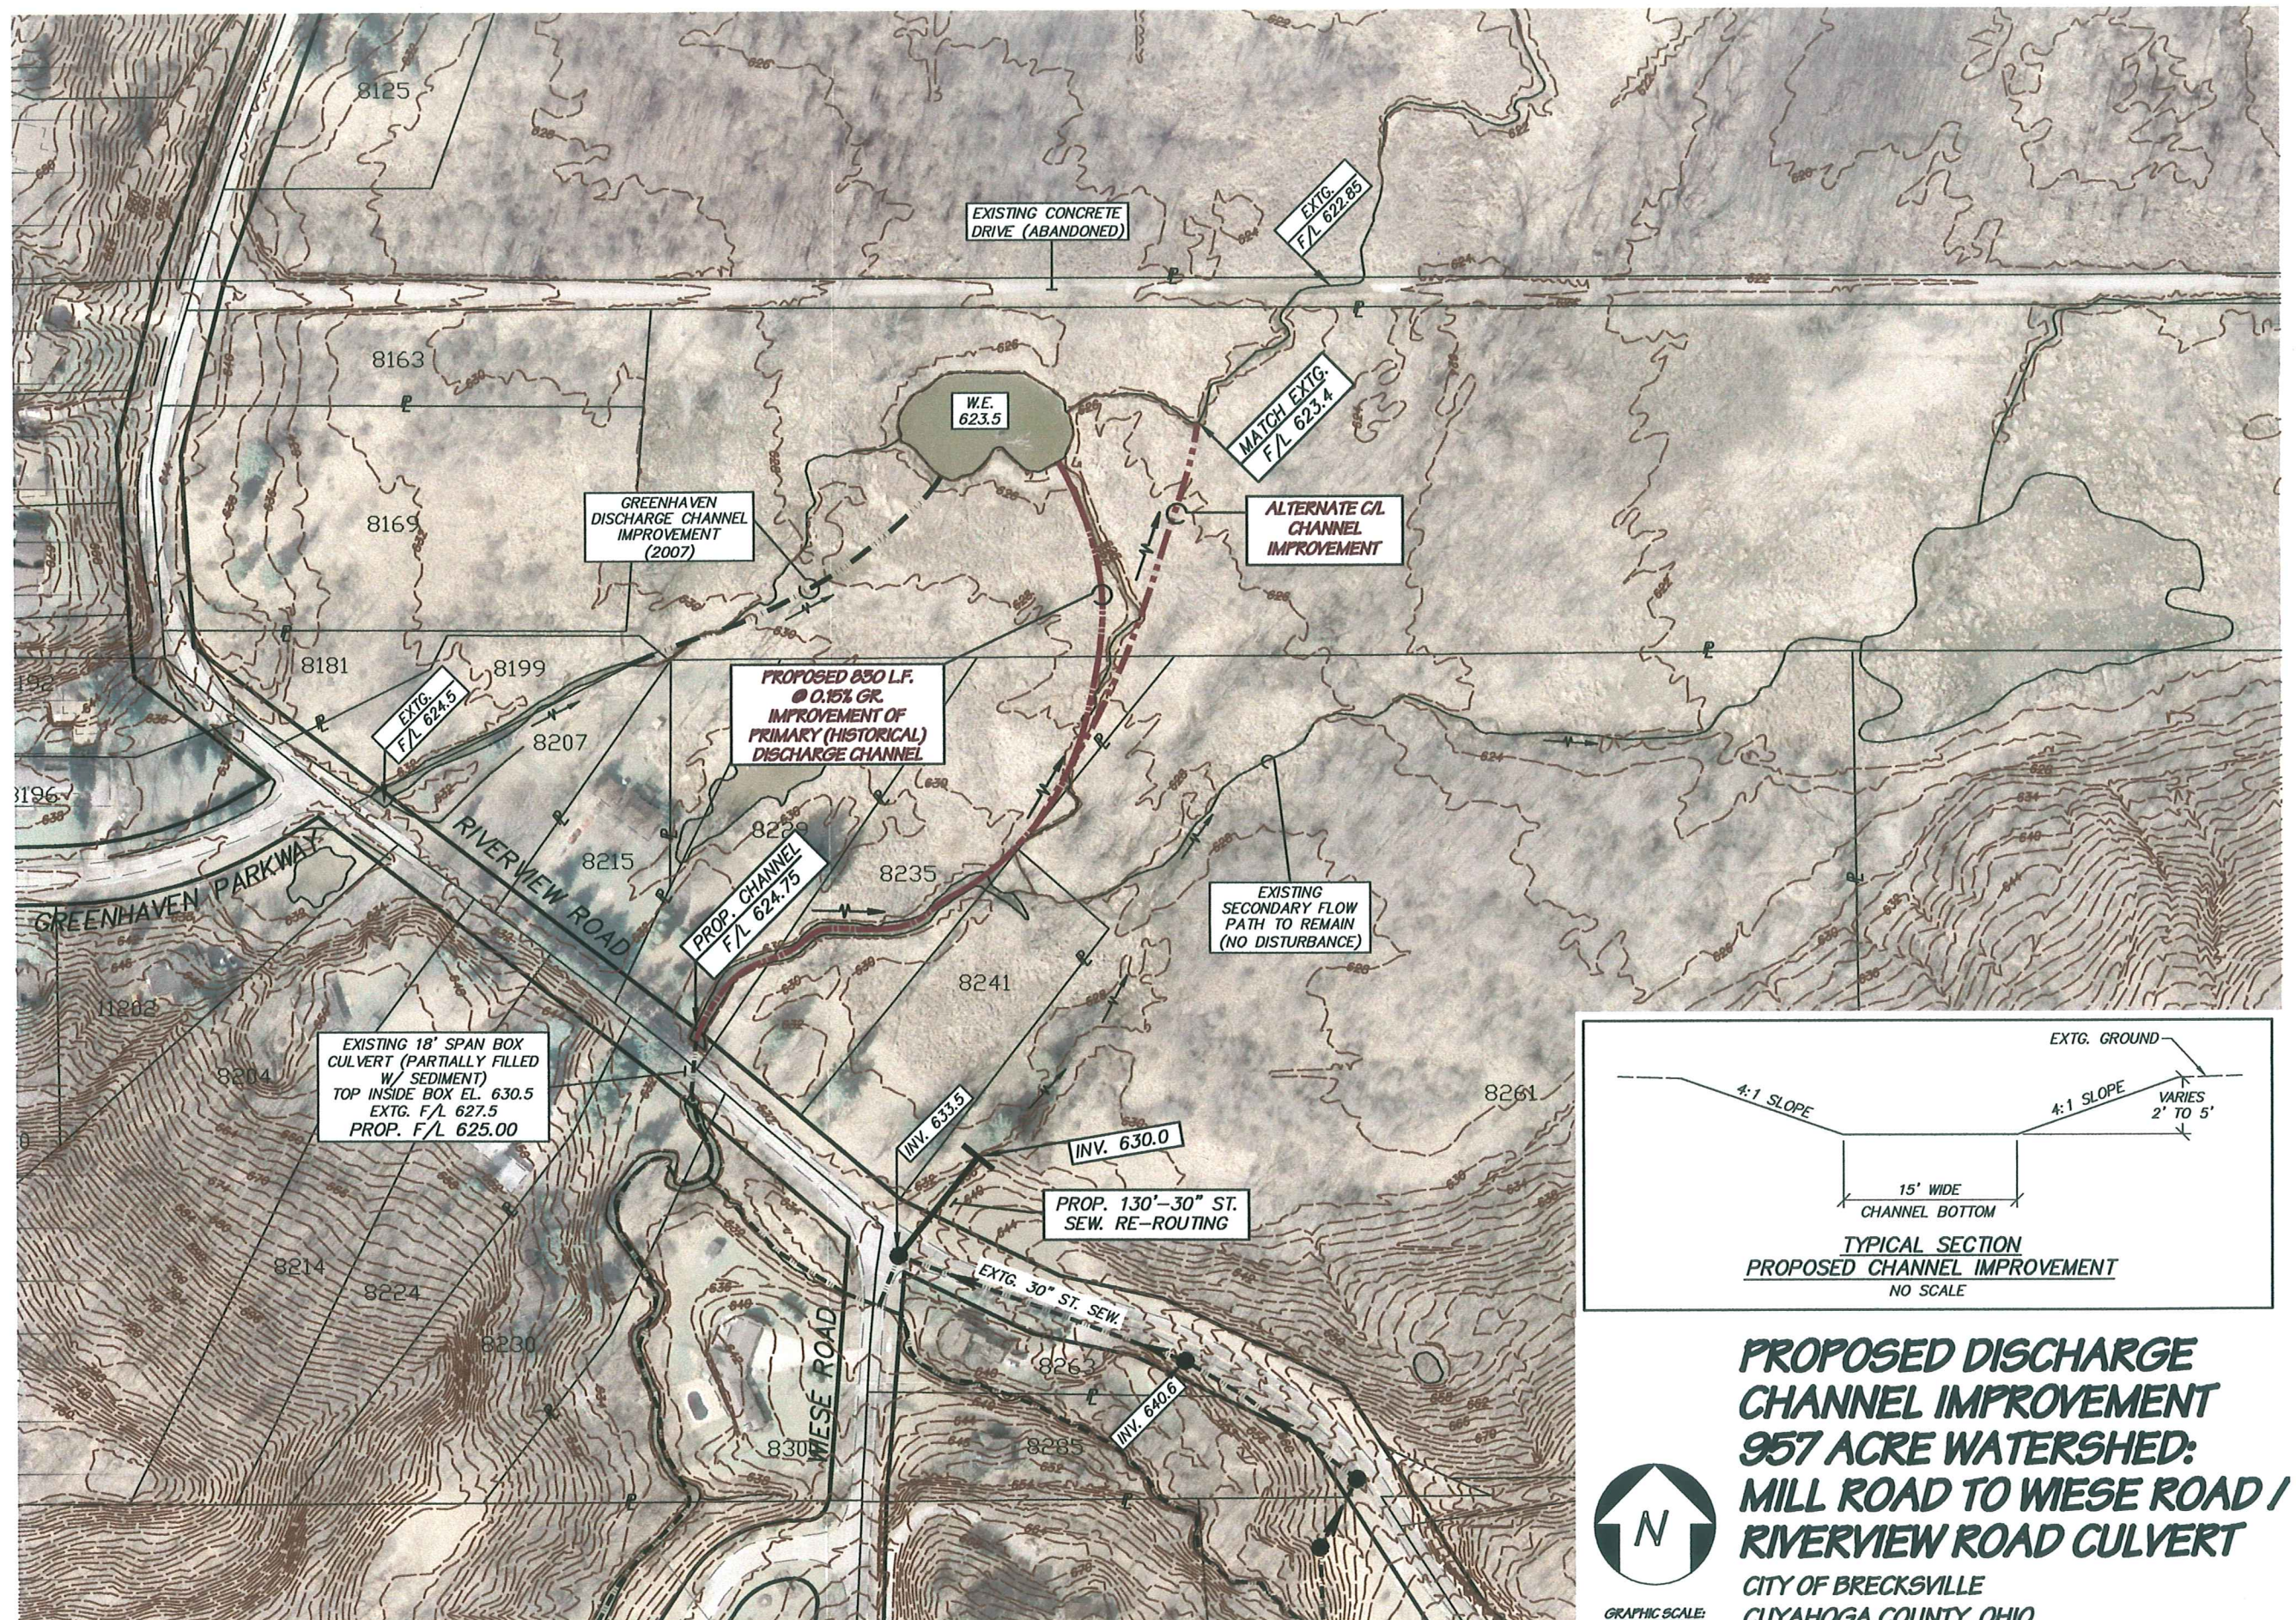

GRAPHIC SCALE
0' 100'

CITY OF BRECKSVILLE
CUYAHOGA COUNTY, OHIO

Mt: \pdcadd\p\3810\3810-16\dwg\3810-16X1.dwg 1/30/2009 3:36:54 PM EST