



10/11/23 3:02 PM USER R24 P:\DENVER\WPS_F050 DOCKS\716935_70PSECAD\LIBRARY_LAYOUT.DWG XREFS: \BASES\X-16_TITLEBLOCK.DWG; \BASES\X-16_LAYOUT.DWG; \BASES\28322\02\001 LIBERTY SQUARE REPAIR PLANDWG; \IMAGES\1.1.1.16_3D\00 RENDERINGS\2023-06-19_19_VIEW 3.JPG; \1.1.1.16_3D\00 RENDERINGS\2023-06-19_19_VIEW 2.JPG; \1.1.1.16_3D\00 RENDERINGS\2023-06-19_19_VIEW 1.JPG

LEGEND	
	FLOOD ZONE
	PROPERTY LINE
	EX GUARDRAIL
	EX GUARDRAIL TO OBSERVATION DECK
	EX BENCH
	EX CONCRETE
	EX RIPRAP
	EX GANGWAY
	LADDER, BASE BID
	GUARDRAIL BASE BID
	GUARDRAIL GATE BASE BID
	PEDESTRIAN GANGWAY BASE BID, RE: STRUCTURAL
	LIMITS OF CONSTRUCTION BID OPTION
	GUARDRAIL BID OPTION

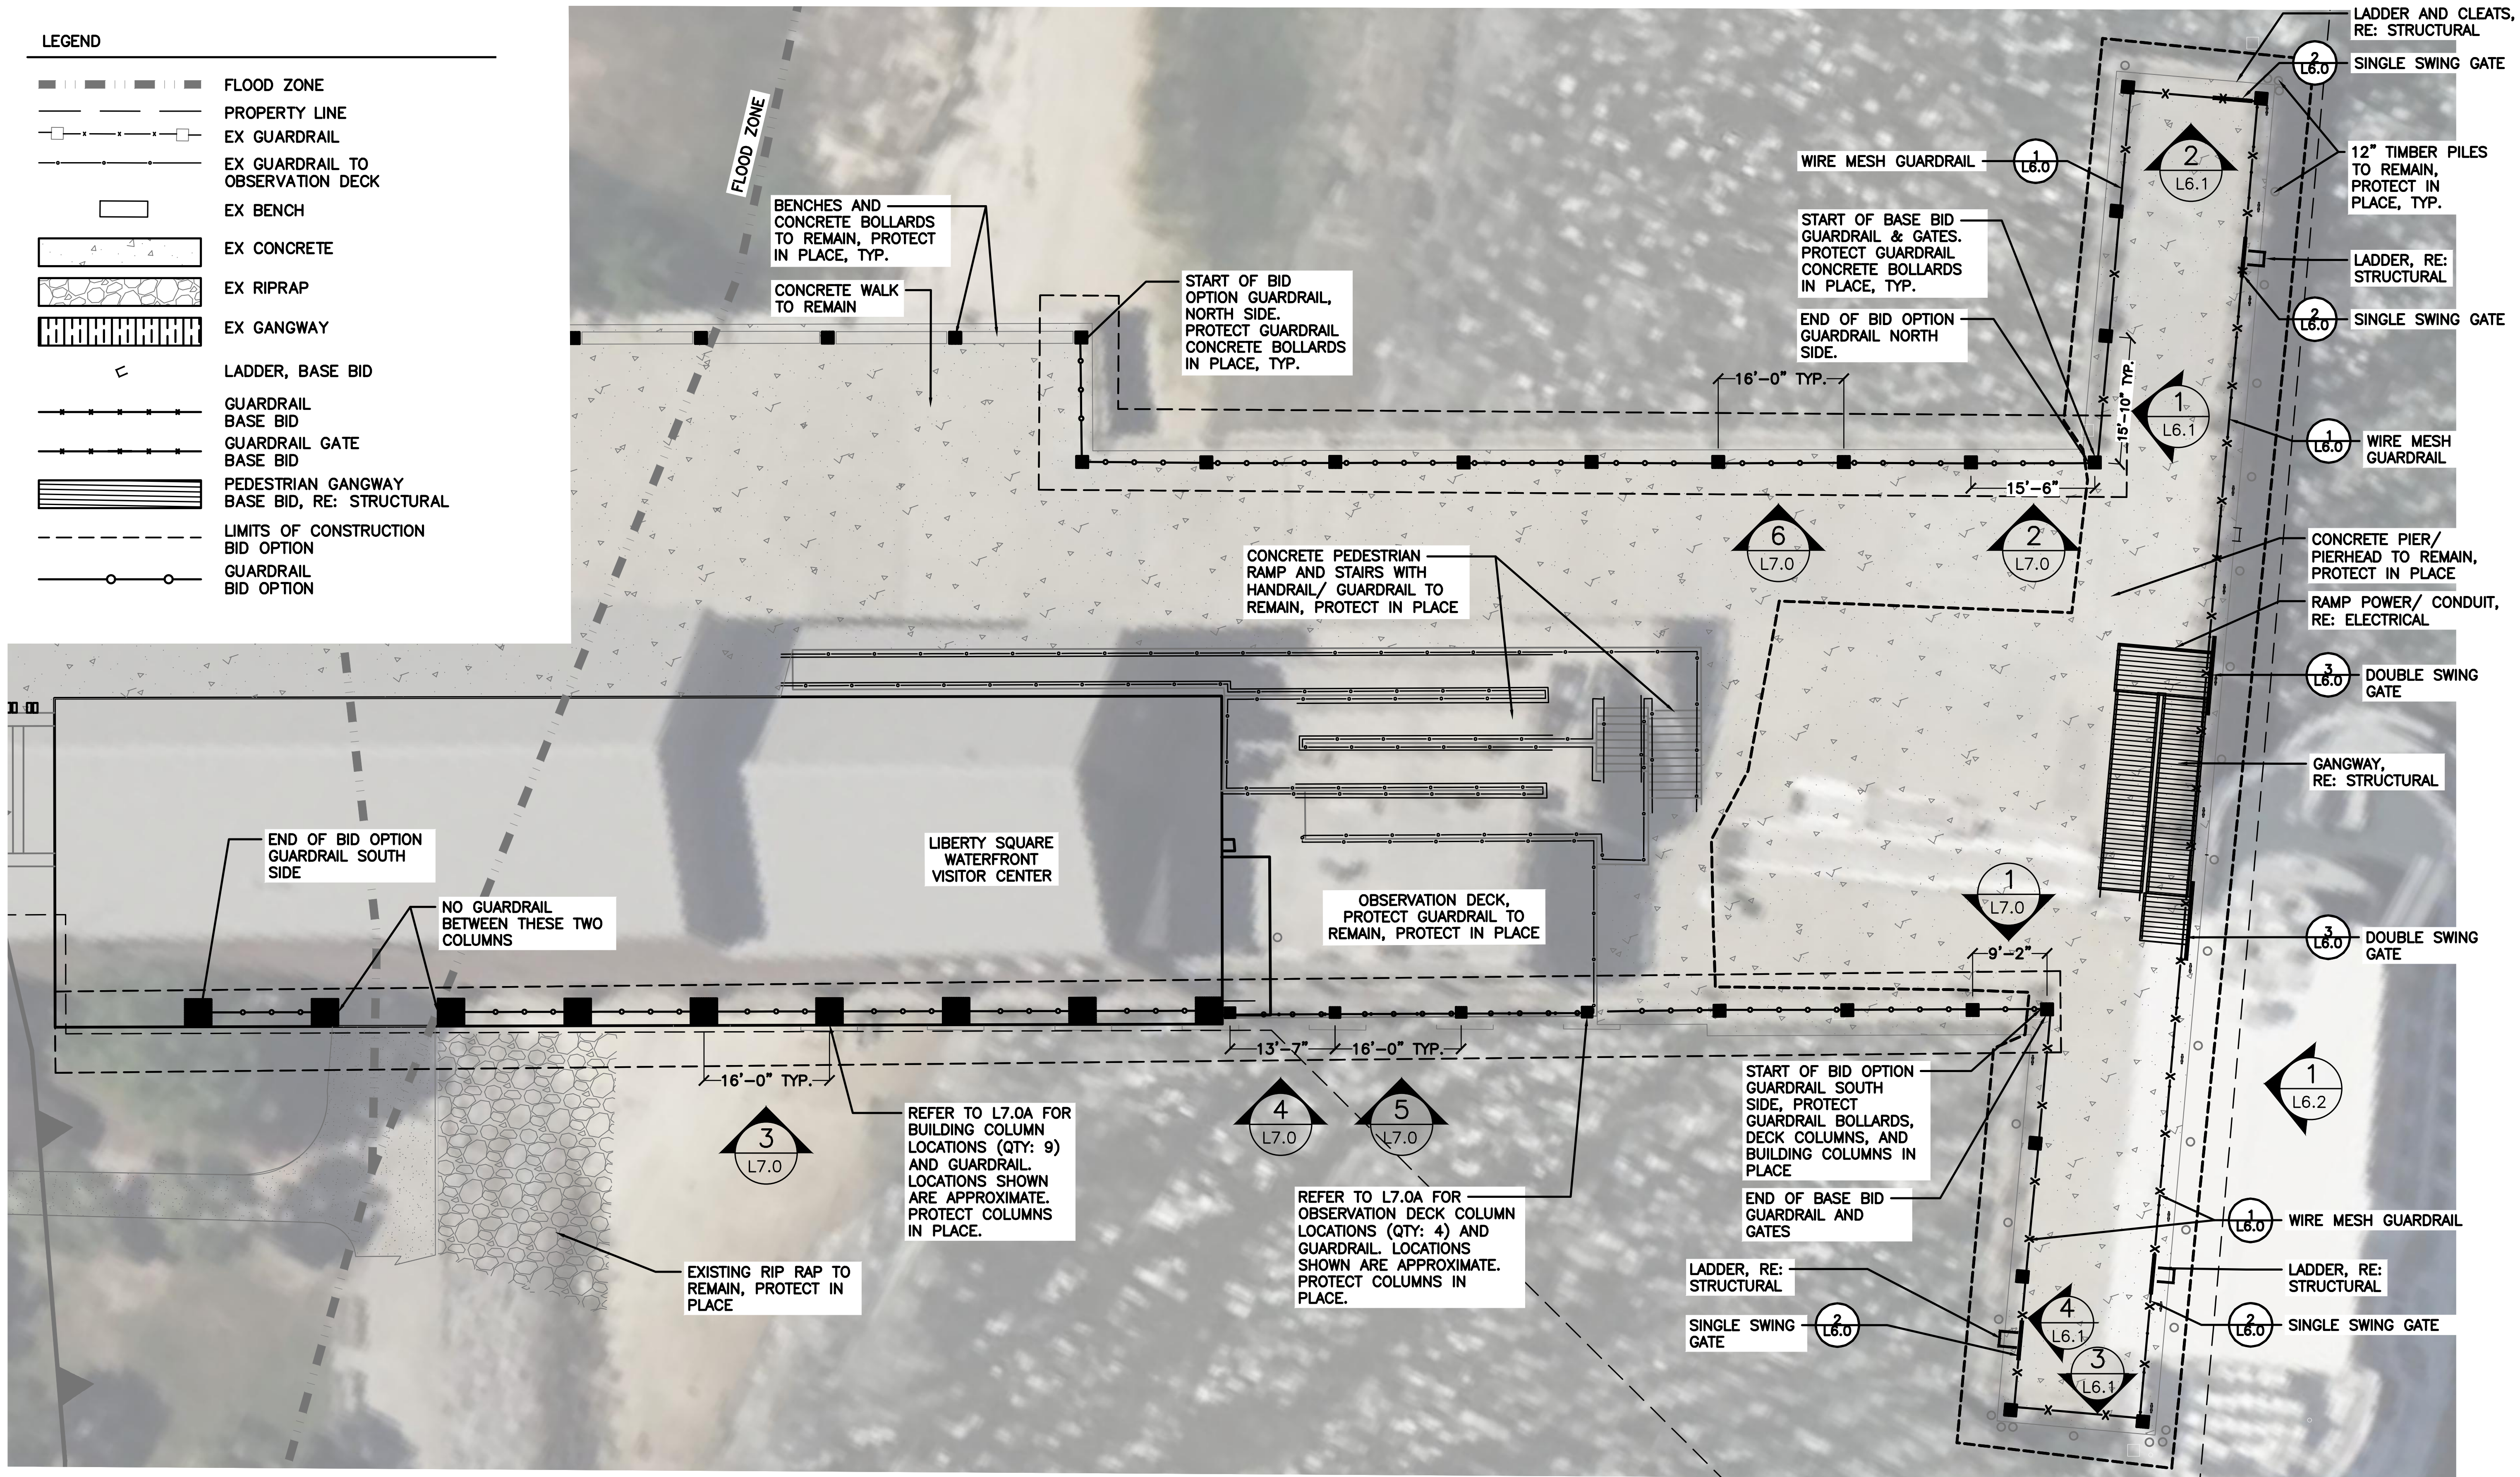

NOTES:
 1. ALL DIMENSIONS ARE APPROXIMATE. CONTRACTOR TO VERIFY PRIOR TO THE START OF CONSTRUCTION.

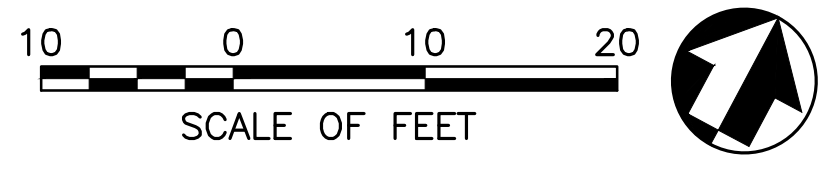

**70% DESIGN
 NOT FOR
 CONSTRUCTION**

A/E FIRM PRIME: DHM DESIGN DENVER, CO	DESIGNED: DHM TECH. REVIEW: DHM DATE: OCTOBER 2023	SUB SHEET NO. L3.0	TITLE OF SHEET OVERALL LAYOUT PLAN LIBERTY SQUARE DOCK REPAIRS FORT SUMNER & MOULTRIE NHP CHARLESTON, SC	DRAWING NO. 392 188602	PKG. NO. 318708	SHEET 7 OF 22
------------------------------------------------	-------------------------------------------------------------------	------------------------------	---	------------------------------	--------------------	----------------------------