Appendix A Engineering Report



PAGE INTENTIONALLY LEFT BLANK



TAMIAMI TRAIL MODIFICATIONS: NEXT STEPS

Final Engineering Appendix September 10, 2010

PREPARED FOR

U.S. Army Corps of Engineers Jacksonville District 701 San Marco Boulevard Jacksonville, FL 32207

Phone: (800) 291-9405 Contact: Gwendolyn Nelson, PE

PREPARED BY

HNTB Corporation 715 Kirk Drive Kansas City, MO 64105

Phone: (816) 472-1201 Fax: (816) 472-4075 Contact: Shelley Wolff, PE



HNTB

PAGE INTENTIONALLY LEFT BLANK

Table of Contents

1.0Gene	ral	1
1.1	Introduction	1
1.2	Purpose	2
1.3	References and Prior Reports	3
1.4	Tamiami Trail Construction History	4
2.0 Hydro	ology and Hydraulics Analysis	5
2.1	Introduction	5
2.2	Background of Tamiami Trail Project	
2.3	Existing Conditions, Structure Operations and Constraints	
2.4	Combined Structural and Operational Plan (CSOP)	9
2.5	Natural Systems Model (NSM)	9
2.6	2005 RGRR Alternatives for Tamiami Trail Roadway Modification	
2.7	RMA-2 Modeling and Results	
2.8	Distribution of Water in NESRS During Average, High and Dry	
-	Seasons	
2.9	Conclusion of the 2005 RGRR Study	22
2.10	Basis of Design for the Modifications to the Tamiami Trail Roadw	ay
3.0 Surve	ying and Mapping	24
4.0 Geote	echnical	25
4.1	Regional and Site Geology	
4.2	Previous Geotechnical Investigations	25
4.3	Selection of Preliminary Design Parameters	
4.4	Preliminary Foundation Design	26
	4.4.1 Bridge Structures	26
	4.4.2 Precast Arch-Type Bridge Culverts	28
4.5	Roadway Settlement	
4.6	Anticipated Construction Techniques, Limitations and Problems	30
4.7	Potential Borrow Sites and Disposal Sites	30
4.8	Potential Sources of Concrete Materials	31
5.0 Enviro	onmental Engineering	31
6.0Civil [Design	
6.1	Existing Conditions	31
	6.1.1 Wetlands	31
	6.1.2 Culverts	32
	6.1.3 Drainage and Runoff Treatment	34
	6.1.4 Functional Classification	34
	6.1.5 Typical Sections	34
	6.1.6 Right of Way	
	6.1.7 Horizontal and Vertical Alignment	35
	6.1.8 Crash Data	36



	6.1.9 Roadway Lighting	37
	6.1.10 Pavement Conditions	37
6.2	Traffic	38
	6.2.1 Existing Traffic Volumes	38
	6.2.2 Traffic Volume Projections	
6.3	Design Controls and Standards	
	6.3.1 Design Assumptions	
	6.3.2 Design Criteria	
	6.3.3 Design Exceptions/Variations	
	6.3.3.1 Roadway Border Width Variation	
	6.3.4 Roadway Drainage and Runoff Treatment	
6.4	Construction Sequencing and Maintenance of Traffic	
-	6.4.1 Roadway, Down Ramps and Bridges/Precast Arch-Type	_
	Bridge Culverts	43
	6.4.2 Staging Areas	
6.5	Alternative Analysis	
	6.5.1 Study Alternatives	
	6.5.2 Down Ramp Options	
6.6	Recommended Alternative (Alternative 6E)	
0.0	6.6.1 Typical Section	
	6.6.1.1 Roadway	
	6.6.1.2 Alignment Transition	
	6.6.2 Pavement Design	
	6.6.3 Roadway Plan Sheets and Horizontal Alignment	
	6.6.4 Utility Relocation	
	6.6.5 Impact to ROW, Easements and Borrow and Disposal Site	
	6.6.6 Wetland Impacts	50
	6.6.7 Traffic Control Plans	50
	6.6.8 PED Phase Recommendations	50
	6.6.8.1 Drainage Design Requirements	52
	6.6.8.2 Structural Design Requirements	
	6.6.8.3 License Requirements	52
7.0 Struct	ural Requirements	
7.1	Structure Location Types	
	7.1.1 Structure Locations	
	7.1.2 Girder Bridges	54
	7.1.3 Precast Arch-Type Bridge Culverts	
	7.1.4 Bridge Down Ramps	
	7.1.5 Existing Culvert Extension	
7.2	Design Criteria	
	7.2.1 Material Properties	
7.3	Horizontal and Vertical Alignment	
7.4	Vertical Clearances	
7.5	Exposure Conditions	
-	•	-



7.6 Design Loads	
7.7 Bridge Drainage and Runoff Treatment	
8.0 Electrical and Mechanical Requirements (Utilities)	
9.0 Environmental Objective and Requirements (Permitting)	
10.0 Operation and Maintenance	
11.0 Cost Estimates	
11.1 Quantities and Cost Estimates	
11.2 Construction Cost Estimates	
12.0 Schedule of Design and Construction	59
12.1 Construction Durations	

List of Figures

Figure 1-1: The Goal	2
Figure 1-2: Cross-Section of Tamiami Trail	3
Figure 2-1: Study Area	6
Figure 2-2: Location of Structures along L-29C	
Figure 2-3: Natural System Model (NSM) Frequency Curve –	
Model Results Next to Tamiami Trail (L-29C)	11
Figure 2-4: Comparison of NSM Frequency Analysis with	
NSM Stage Hydrograph	11
Figure 2-5: NSM Frequency of Occurrence within the Modeled	
Period of Record	12
Figure 2-6: RMA-2 Model Mesh Boundaries	16
Figure 2-7: Flow Velocity vs. Downstream Distance 1 Year	
Return Frequency	17
Figure 2-8: Flow Velocity vs. Downstream Distance 100 Year	
Return Frequency	18
Figure 2-9: Stage Differential between the L-29C and	
Downstream Marsh	19
Figure 2-10: 2009 Bridge Alternatives Transposed Over	
Topographic Data South of Tamiami Trail	21
Figure 6-1: Pavement Section (New Construction)	48



List of Tables

Table 2-1: Yearly Peak Stages from Evaluated Model Runs	13
Table 4-1: Pile Capacity Summary Table	
Table 4-2: Peat Consolidation Parameters Summary Table	29
Table 6-1: Inventory of Culverts	33
Table 6-2: Collision Summary	37
Table 6-3: Existing Traffic Factors	38
Table 6-4: Traffic Volume Projections	38
Table 6-5: Level of Service Projections	39
Table 6-6: Design Elements and Standards	40
Table 6-7: Design Exceptions/Variations	42
Table 6-8: Alternative Comparison	46
Table 6-9: Wetland Impacts	
Table 6-10: PED Phase Activities	51
Table 7- 1: Structure Alternatives	53
Table 11-1: Summary of Estimated Construction Costs	58
Table 12-1: Summary of Estimated Construction Durations	60



Acronyms

A

A	
AADT	Average Annual Daily Traffic
AASHTO	American Association of State Highway and Transportation Officials
ASTM	American Society for Testing and Materials
В	
BASE PLANS	Plans for Modification to SR 90
	(Project Invitation No. W912EP-08-R-0025), August 2008
BHR	Bridge Hydraulic Report
BMPs	Best Management Practices
	C C
С	
Cc	Coefficient of Consolidation
Cr	Coefficient of Recompression
Cs	Coefficient of Secondary Compression
C&SF	Central and South Florida
CDS	Continuous Deflective Separation
CERP	Comprehensive Everglades Restoration Plan
cfs	cubic feet per second
CIPC	Cast-In-Place Concrete
CMP	Corrugated Metal Pipe
CPT	Cone Penetration Test
CSOP	Combined Structural and Operational Plan
CSSS	Cape Sable Seaside Sparrow
CWE	Control Water Elevation
D	
DHW	Design High Water
DOI	Department of the Interior
DSL	Design Service Life
E	
—	
e _o	Void Ratio
EA	Environmental Assessment
E&D	Engineering and Design
EDC	Embedded Data Collector
EIS	Environmental Impact Statement
EL	Elevation
ERP	Environmental Resource Permit
ESAL	Equivalent Single Axle Load



ENP	Everglades National Park
F FAC FBT FDEP FDOT FEIS FFA FPL fps ft	Federal Administrative Code Florida Bulb Tee Florida Department of Environmental Protection Florida Department of Transportation Final Environmental Impact Statement Flood Frequency Analysis Florida Power and Light feet per second feet
G GDM GPR GRR	General Design Memorandum Ground Penetrating Radar General Reevaluation Report
Н ноон	Home Office Overhead
l ICPR	Interconnected Pond Routing
Ј ЈООН	Jobsite Office Overhead
L L-29C LBR LF LOS LRFD LRFD	L-29 Canal Limerock Bearing Ratio Linear feet Level of Service Load and Resistance Factor Design Limited Reevaluation Report
M MCACES MOT Mr MSE MWD	Micro-Computer Aided Cost Estimating System Maintenance of Traffic Resilient Modulus Mechanically Stabilized Earth Modified Water Deliveries



Ν

NESRS NGVD29 NPS NPDES NSM NTP	Northeast Shark River Slough National Geodetic Vertical Datum 1929 National Park Service National Pollutant Discharge Elimination System Natural Systems Model Notice to Proceed
O OBG	Optional Base Group
P pcf PDA PED PPC PPM psf psi	pounds per cubic foot Pile Driving Analyzer Preconstruction Engineering and Design Precast, Prestressed Concrete FDOT Plans Preparation Manual pounds per square foot pounds per square inch
Q Qn	Nominal Bearing Resistance
R RGRR ROD ROW RPMs	Revised General Reevaluation Report Record of Decision Right-of-Way Reflective Pavement Markers
S S&A SEIS SFWMD SFWMM SHS SHS SIP SN SPT SWPPP	Supervision & Administration Supplemental Environmental Impact Statement South Florida Water Management District South Florida Water Management Model (2x2) State Highway System Stay-In-Place Structural Number Standard Penetration Test Stormwater Pollution Prevention Plan



T TCE TTMNS	Temporary Construction Easement Tamiami Trail Modifications: Next Steps
U USACE	U.S. Army Corps of Engineers
V VE	Value Engineering
W WCA WBS WRAP	Water Conservation Area Work Breakdown Structure Wetland Rapid Assessment Procedure



1.0 General

1.1 Introduction

This study assesses alternatives for additional bridging to State Road 90/U.S. Hwy 41 (Tamiami Trail) in Miami-Dade County, Florida, between milepost 13.500 and 24.650 (**Figure 2-1**) to allow additional hydraulic conveyance from the L-29 Canal (L-29C), along the north side of the road and into the Everglades National Park (ENP). The purpose of this Engineering Appendix is to support the Environmental Impact Statement (EIS) for Tamiami Trail Modifications: Next Steps (TTMNS). The alternatives to be evaluated were provided by the U.S. Army Corps of Engineers (USACE) and reflect a Design High Water (DHW) elevation of 9.70 feet-NGVD29 and a bridge Control Water Elevation (CWE) of 8.75 feet-NGVD29; DHW and CWE design criteria are consistent with the design criteria utilized within the November 2005 Revised General Reevaluation Report (RGRR) reference document.

This study examines a total of ten alternatives (Alternatives 1, 2A, 2B, 4, 5, 6A, 6B, 6C, 6D and 6E). Alternative 6E was selected as the preferred alternative and consists of approximately 5.4 miles of girder bridges separated into 4 sections with the remaining Tamiami Trail roadway raised to allow a DHW of 9.7 ft-NGVD in L-29C, and adding down ramps with mainline acceleration and deceleration lanes at Everglades Safari and Coopertown.

The project corridor extends from approximately structure S-333 on the west to structure S-334 on the east, except for Alternatives 2A, 6A, 6B and 6E where the project extends to the L-31 North Bridge. The Florida Department of Transportation (FDOT) is responsible for maintaining this portion of Tamiami Trail.

The cost estimates developed for this study were completed utilizing updated material quotes and available unit prices. FDOT average unit prices from 2008 were compared with recent project bid-tabulations to determine the most current unit costs. Therefore costs provided in this report are in Fiscal Year 2010 dollars and are then escalated for inflation for the mid-point date of construction. The escalation is performed according to procedures detailed in USACE publication EM 1110-2-1304 Civil Works Construction Cost Index System. They should only be used for comparative purposes and not be used for budgeting. The cost estimates for all alternatives were computed in Microsoft Excel format. A cost estimate for the preferred alternative (Alternative 6E) was developed in Micro-Computer Aided Cost Estimating System (MCACES) MII format. See Section 11.0 for further discussion of the cost estimates developed for this study.

Plans for Modifications to Tamiami Trail (Project Invitation No. W912EP-08-R-0025), for a 1-mile bridge construction project on the east end of the study area, which has been under construction since December 2009, is assumed as the existing condition in this study. Design plans for this construction project are referred as **BASE PLANS** in this report.

Authorization for this project is provided by the 2009 Omnibus Appropriations Act, Public Law 111-8, 123 Stat. 708. This legislation requires the Department of the Interior "to immediately evaluate the feasibility of additional bridge length, beyond that to be constructed pursuant to the Modified Water Deliveries to Everglades National Park




Project (16 U.S.C. § 410r-8), including a continuous bridge, or additional bridges or some combination thereof, for the Tamiami Trail (U.S. Highway 41) to restore more natural water flow to Everglades National Park and Florida Bay and for the purpose of restoring habitat within the Park and the ecological connectivity between the Park and Water Conservation Areas" (2009 Omnibus Appropriations Act). Thus, the authority for this federal action is neither the Everglades National Park Protection and Expansion Act of 1989 nor the Water Resources Development Act of 2000.

1.2 Purpose

The purpose of this project is to restore more natural water flow to the ENP and Florida Bay. The proposed improvements will allow for higher water stages in the L-29C without further degrading the Tamiami Trail roadway base. Future construction of the Comprehensive Everglades Restoration Plan (CERP) and other project elements, especially storage reservoirs, seepage buffers and decompartmentalization of Water Conservation Area (WCA)-3, may allow for future higher volume releases to increase in frequency and duration. No higher water stages in the L-29C are anticipated for the Tamiami Trail than the current design assumes.

Figure 1-1: The Goal

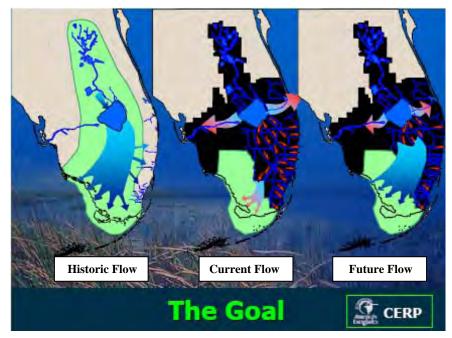

Construction completion of Tamiami Trail in 1928 and the L-29C in 1962 have acted as a dam to block water flow to the south. Future volume and culvert stage increase for the L-29C to allow additional hydraulic conveyance from L-29C (along the north side of the road) into the ENP will reduce the roadway base clearance and likely cause roadway failure. See **Figure 1-2**. This study assesses the USACE alternatives for preliminary feasibility design, analysis and cost comparison in the study area limits.



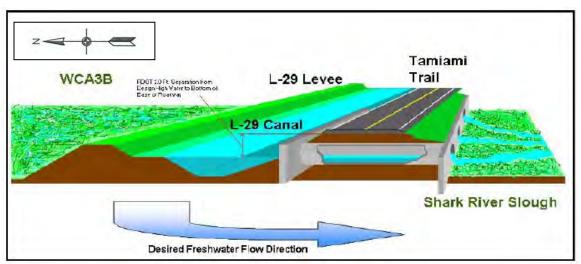


Figure 1-2: Cross-Section of Tamiami Trail

1.3 References and Prior Reports

The following prior planning and design efforts and reports were used as references for developing this report:

- 1. General Design Memorandum for the Modified Water Deliveries to Everglades National Park Project (USACE, 1992).
- Modified Water Deliveries to Everglades National Park, Florida 8.5 Square Mile Area General Reevaluation Report and Final Environmental Impact Statement (USACE, July 2000). ROD signed December 6, 2000.
- 3. Interim Operational Plan for Protection of the Cape Sable Seaside Sparrow, Final Environmental Impact Statement (USACE, July 2002) and Final Supplemental Environmental Impact Statement (USACE, December 2006). ROD signed July 2002 and May 2007, respectively.
- Final Revised General Reevaluation Report / Second Supplemental Environmental Impact Statement for the Tamiami Trail Modifications (USACE, November 2005). ROD signed January 25, 2006.
- Modified Water Deliveries to Everglades National Park, Tamiami Trail Modifications Final Limited Reevaluation Report and Environmental Assessment (USACE, June 2008).
- 6. Final Design Documents and Construction Plans for Modifications to State Road 90, Project Invitation No. W912EP-08-R-0025 (USACE, July 2008).
- Modifications to State Road 90 for Modified Water Deliveries To Everglades National Park, Supplemental Hydraulic Analyses / Drainage Report (USACE, August 2008).



1.4 Tamiami Trail Construction History

Construction of the original Tamiami Trail was completed in 1928 by the Florida State Road Department. The roadway embankment was constructed by excavating the underlying limestone, forming what is now the L-29C on the north side and placing the rock directly on top of the existing muck. Over time, the muck consolidated to a thickness of two to three feet. The granular embankment varies from three to six feet thick. A rock base surface treatment was applied as the driving surface.

In the mid-1940's, 21 timber bridges were added within the limits of this project as part of a larger 38-bridge project along the Tamiami Trail in Dade County. Each bridge was approximately 45 feet long and spaced approximately ½-mile apart.

In the early 1950's, the bridges were replaced with the current culverts.

In 1968, the shoulders were widened and north side guardrail was added in 1970.

Drawings from 1993 indicate previous placement of a nominal four-inch asphalt overlay and guardrail along the south side, presumably in the 1980's. In 1993, trees along the north side of the roadway were removed, additional widening of the shoulders was conducted and the roadway was resurfaced (2-inch mill and 2.5-inch asphalt overlay).

The current roadway profile is variable, suggesting that the existing peat layer within the roadbed foundation has consolidated unevenly.

Roadway plan sets obtained from FDOT archives were reviewed. The plans pertinent to this project include:

Job Number Year Scope

8711-109 ~1946 Addition of 39 45-foot long bridges, 21 within the project area

8711-109 ~1951 Replacement of 21 bridges within project area with culverts

8711-3501 ~1969 Widening (addition of 4 feet of pavement on the south side; 2-foot southern centerline shift; increase in width of travel lanes from 10 feet to 12 feet

8711-3901 ~1970 Addition of north guard rail

87110-3506 ~**1993** Widening of left and right shoulder pavement (approximately 6 inches of aggregate base, approximately 4 inches of structural asphaltic concrete and 5/8 inches of friction course). Addition of asphaltic concrete from the edge of structural shoulder to the outside of the guardrail on both the north and south sides of the road. Resurfacing (2-inch mill and 2.5-inch asphalt overlay) of entire roadway. Removal of trees on the north side of road.



2.0 Hydrology and Hydraulics Analysis

2.1 Introduction

This report summarizes *Appendix D: Annexure A of the 2005 RGRR/SEIS for Tamiami Trail* in Miami-Dade County, Florida. The stated purpose of the 2005 RGRR is to identify a means to enable conveyance of the authorized flow of water from WCA-3B and the L-29C, located north of Tamiami Trail roadway, to North East Shark River Slough (NESRS) and ENP, located south of Tamiami Trail, as provided by the 1992 General Design Memorandum/Final Environmental Impact Statement (FEIS), and to provide for appropriate measures so that increased water associated with the MWD project will not adversely affect structural integrity of the Tamiami Trail. Presently, a section of the Tamiami Trail, between milepost 13.500 and 24.650, limits the hydrologic connection between the slough and its water source, two WCAs to the north (**Figure 2-1**). With demolishing the roadway an unfeasible solution, the RGRR/SEIS assessed alternatives to restore hydrologic conditions via a three-step approach:


- Identify the expected flow volume to ENP based on review of available Combined Structural and Operational Plan (CSOP) alternative modeling and Natural System Model (NSM) results. Ensure that WCA-3A and WCA-3B can provide sufficient water to convey the average annual water flow volume authorized for NESRS. Identify a methodology to ensure that Tamiami Trail roadway and proposed bridge design provides adequate conveyance for delivery of the average annual water flow volume from L-29C to NESRS. The L-29C is an intermediate connector between the WCAs and NESRS.
- 2. Employ the Natural Systems Model (NSM) to calculate DHW and CWE to modify the existing Tamiami Trail design.
- 3. Given the DHW and CWE, employ the USACE RMA-2 model to assess 11 Tamiami Trail design alternatives that — based on stage, velocity, and flow distribution — would restore the hydrologic connection between the WCAs and the NESRS.

To accomplish step one above, Annexure A evaluated five alternatives as part of the CSOP to modify the current operating system. Once modified, the system would provide sufficient annual flow volumes from WCA-3A and WCA-3B via L-29C to the NESRS. In step two, the NSM provided two controlling water surface elevations — roadway DHW and CWE — to modify the Tamiami Trail roadway design. Each of the 11 alternatives (step three) involved elevating the Tamiami Trail via a series of bridges. Evaluating each alternative, then, involved an assessment of different bridge locations and configurations to identify the best bridge design from a cost-benefit approach.

Following this introduction, Section 2.2 provides a background of the Tamiami Trail project, and Section 2.3 describes existing conditions along the roadway. Section 2.4 provides a summary of CSOP alternatives. Section 2.5 describes NSM modeling, and Section 2.6 discusses the alternatives for Tamiami Trail modifications. Section 2.7 summarizes the RMA-2 modeling and results for all the bridge alternatives. Section 2.8 describes distribution of flows in the NESRS under different climatic conditions, and Section 2.9 concludes the 2005 RGRR hydrology and hydraulics analysis conducted by



the USACE for the Tamiami Trail study. Section 2.10 provides an outline of 6 Action Alternatives based on recommended modifications of Alternatives 10, 12, 13, 14 and 17 analyzed in the 2005 RGRR.

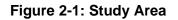



2.2 Background of Tamiami Trail Project

The Everglades National Park Protection and Expansion Act (December 1989) authorizes the Secretary of the Army to improve water deliveries to the ENP and take steps to restore natural hydrologic conditions within the ENP. A 1992 General Design Memorandum (GDM) and EIS recommended transferring water into the ENP from two WCAs — WCA-3A and WCA-3B — to the L-29C. This recommendation rested on the assumption that existing culverts under the Tamiami Trail had adequate capacity to convey the water flow. However, subsequent hydrologic analyses revealed these culverts required stages higher than 7.5 ft-NGVD in the L-29C canal to convey enough water to restore the NESRS, an area of interest within the ENP. At present, Tamiami Trail can withstand a maximum prolonged stage level of 7.5 ft-NGVD; stages higher than 7.5 ft-NGVD would likely cause progressive road failure under certain storm conditions. Hence, the 2005 RGRR/SEIS evaluated different alternatives (1) to improve water deliveries and restore the natural hydrologic conditions in the NESRS and (2) to allow



the Tamiami Trail to maintain the vehicular link, without threat of failure, between the west and east coasts of Florida.

The restoration of natural hydrologic conditions would require satisfying the following three conditions:

- Location The historic path of Shark River Slough requires restoration by bringing WCA-3B and NESRS into the flowway and thus connecting WCA-3A to the NESRS and ENP.
- 2. Timing Water flow through the restored Shark River Slough should reflect local meteorological conditions, including the extremes of natural droughts and floods, and annual variations in seasonal and long-term cycles.
- Volume The volume of water delivered should restore the natural hydroperiod of NESRS and reflect the naturally available supplies based on local meteorological conditions, except in cases where operations of the Central & South Florida (C&SF) project for other authorized project purposes necessitate increased or decreased deliveries.

2.3 Existing Conditions, Structure Operations and Constraints

WCA-3A and WCA-3B receive water either from rainfall or from Lake Okeechobee through a series of canals and structures. The USACE maintains water control structures — S-333, S-334, S-355A, S-355B, and S-356 — along the levees of WCA-3A and WCA-3B to regulate flow into L-29C (**Figure 2-2**). The L-29 Levee and L-29C run parallel and north of Tamiami Trail, acting as a divide between the WCA-3B and the NESRS. Water flows out of L-29C into the NESRS under Tamiami Trail through 55 culverts with sizes varying between 42 inches and 60 inches. The average invert elevation of the culverts vary from 2.2 ft- NGVD to 4.9 ft-NGVD.



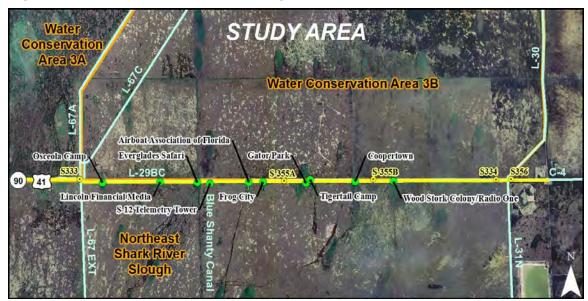


Figure 2-2: Location of Structures along L-29C

Inflows from WCA-3A through structure S-333 and outflow discharges at structure S-334 control the water surface elevations in L-29C. WCA-3A discharges a maximum of 1,350 cubic feet per second (cfs) through structure S-333 — a single-gated spillway — into L-29C. Structure S-334, another single-gated spillway, discharges a maximum of 1,230 cfs from L-29C into the L-31N Canal. Conditions permitting, structures S-355A and S-355B can augment flows from WCA-3B to L-29C. The USACE had operational permits for S-355A and S-355B until approximately 2004 and the structures were operated under limited duration 'testing' prior to 2009. However, S-355A and S-355B were infrequently operated until 2009. In 2009, USACE received temporary water quality permits for operation of these two structures. The pump station (structure S-356) pumps water from the L-31N Canal into the L-29C, but the pump station is not currently utilized without an approved operating plan and necessary operational permits.

Water flow from the culverts under Tamiami Trail is subject to high expansion losses and very high resistance from the downstream marsh. The high hydraulic head required to deliver the required water volume could undermine the subbase of the Tamiami Trail. The average spacing between existing culverts (0.56 miles) constitutes point discharges into the NESRS instead of a more desirable historical sheet flow. The compounded head loss from the culverts and downstream marsh creates increased tailwater conditions in L-29C. This condition, in turn, affects the discharge capability of structures S-333, S-355A and S-355B.

Water managers currently limit the stage in L-29C to a maximum elevation of 7.5 ft-NGVD. Limiting the stages at gage G-3273, located within the ENP, to an elevation of 6.8 ft-NGVD additionally constrains discharges into L-29C. This stage limitation at G-3273 was originally established to provide protection to the developed portions of the East Everglades, including the 8.5 square mile area. The current stage limitations in L-29C and resistance to flow though the marsh terrain in ENP severely limit discharges into the NESRS.



2.4 Combined Structural and Operational Plan (CSOP)

The alternatives analyzed during the CSOP study (2003-2007) each provided the annual volume of water to the NESRS that was envisioned with the 1992 MWD GDM, while concurrently seeking to maintain other authorized purposes of the MWD project and C-111 Canal project. All CSOP alternatives assumed removal of the L-67 extension canal, consistent with the 1992 GDM. The suite of alternatives further included modifications to the L-67A and L-67C levees, construction of additional water control structures, passive weir structures, spreader canals, and altering operations of the existing water control structures. The South Florida Water Management Model (SFWMM or 2x2) model was utilized to simulate each CSOP alternative and generate time series output of stages and flows for evaluation. At the time of preparation of the 2005 Tamiami Trail RGRR report, the CSOP study had not concluded or identified a recommended plan; subsequent to preparation of the 2005 RGRR, the CSOP study was postponed pending resolution of the MWD Tamiami Trail bridge recommended plan. However, due to uncertainties involved in selecting the appropriate alternative from the CSOP study, the USACE and FDOT decided to use the stages from NSM model to modify the Tamiami Trail design for the 2005 RGRR report.

The CSOP study evaluated five alternative plans to enhance flow from WCA-3A and WCA-3B to NESRS. Alternative 2, the West Bookend Run, provided the largest volume of flow to NESRS. Flow and stage boundary conditions from this alternative were utilized for the RMA-2 modeling effort.

2.5 Natural Systems Model (NSM)

The South Florida Water Management District (SFWMD) model NSM Version 4.6.2 attempts to simulate the hydrologic response of the pre-drainage Everglades using recent (1965 – 2000) records of rainfall and other climatic inputs to predict flow and stage conditions between Lake Istokpoga to Florida Bay. In addition, NSM provides restoration stage and duration targets for the Greater Everglades System. NSM takes into account rainfall, evapotranspiration, topography, subsidence, and hydrologic and hydraulic factors within its model domain. For the Tamiami Trail project, NSM accounts for possible seepage and conveyance feature configurations considered in the CSOP and the subsequent CERP WCA-3A/3B decompartmentalization project, and provides stages at Tamiami Trail to calculate DHW, CWE and design overtopping elevation. The DHW elevation is the design high water elevation for road base clearance and CWE provides a stage value that determines the required low bridge chord elevations for inspection purposes. The 100-year stage at Tamiami Trail provides control elevation for embankment design. The alternatives listed in Section 2.6 take into account the DHW, CWE, and the 100-year water surface elevation.

The 2005 RGRR frequency analysis on the NSM utilized the USACE computer program Flood Frequency Analysis (FFA). **Figure 2-3** as obtained from Figure 5 from the 2005 RGRR shows the frequency curve for the NSM model, as well as the 0.05 and 0.95 confidence limits and the Weibull plot positions of the model input data. **Table 2-1** as obtained from Table 5 of the 2005 RGRR includes annual average and maximum stages in feet-NGVD for NSM. **Figure 2-4** as obtained from Figure 7 of the 2005 RGRR compares the stage hydrograph from the NSM model period of record with the stages for various return period frequency that was obtained using stage data with the Log Pearson



Type III distribution of the FFA program. From the visual inspection of the stage hydrograph it appears that this frequency analysis appears to approximate the return frequency of the NSM model appropriately. **Figure 2-5** as obtained from Figure 8 of the 2005 RGRR shows the occurrence frequency of any given stage during the modeled period of record for NSM (13,149 days).

Flood Frequency Analysis with annual maximum stages from NSM provides a DHW elevation of 9.7 ft-NGVD, an elevation that corresponds to a 20-year/24-hour stage. The average of 36-year period of peak annual stages corresponds to a CWE of 8.75 ft-NGVD. The DHW for overtopping corresponds to a 100-year water surface elevation of 10.1ft-NGVD.



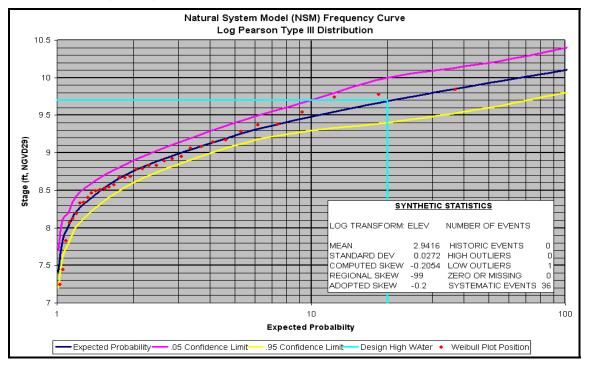
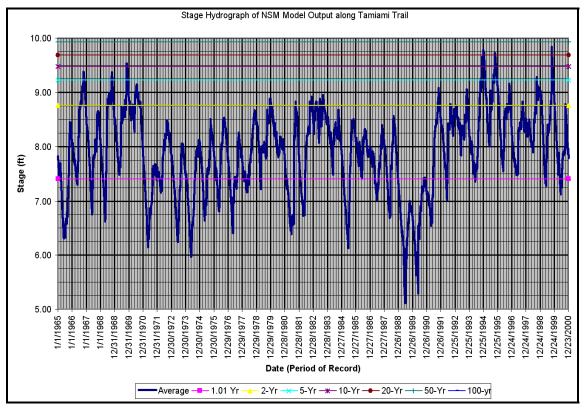


Figure 2-3: Natural System Model (NSM) Frequency Curve – Model Results Next to Tamiami Trail (L-29C)

Figure 2-4: Comparison of NSM Frequency Analysis with NSM Stage Hydrograph





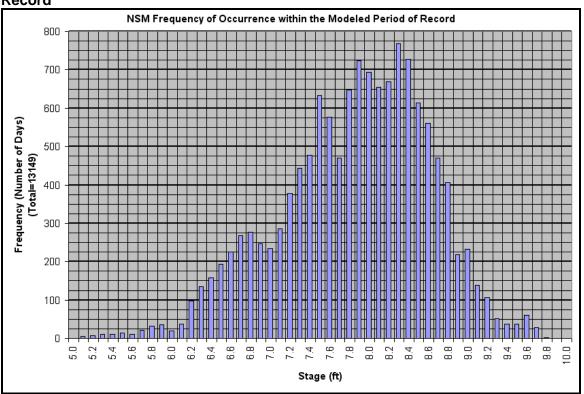


Figure 2-5: NSM Frequency of Occurrence within the Modeled Period of Record



Year	NSM
1965	8.45
1966	9.38
1967	8.66
1968	9.37
1969	9.54
1970	9.14
1971	7.87
1972	8.49
1973	8.06
1974	8.13
1975	8.51
1976	8.53
1977	8.26
1978	8.67
1979	8.85
1980	8.82
1981	8.83
1982	8.92
1983	8.95
1984	8.68
1985	8.51
1986	8.33
1987	8.40
1988	8.57
1989	7.29
1990	7.43
1991	9.08
1992	8.78
1993	9.08
1994	9.78
1995	9.75
1996	9.17
1997	8.83
1998	9.28
1999	9.84
2000	8.78
Average Stage	8.75
Maximum	1.5
Stage	9.84
	NSM

Table 2-1: Yearly Peak Stages from Evaluated Model Runs

Data presented in **Table 2-1** are from Annexure A: Hydrology and Hydraulics Report, Design of High Water Calculations for Tamiami Trail and RMA-2 Modeling of North East Shark River Slough.

2.6 2005 RGRR Alternatives for Tamiami Trail Roadway Modifications

In the 2005 RGRR, the USACE formulated 11 alternatives to replace the existing Tamiami Trail with a new roadway to withstand the elevated stages from L-29C. The alternatives include 11 different combinations of bridge locations and bridge opening lengths to pass flow from L-29C to the NESRS. The RMA-2 model first simulated existing conditions (the No Action alternative) to provide a comparative baseline for the 11 action alternatives. With the results of the No Action alternative as a backdrop, the RMA-2 model then simulated each of the 11 Tamiami Trail action alternatives for its capability to pass increased amounts of flow into the NESRS and to provide a more natural flow pattern (sheet flow) with a minimal change in velocities. Each alternative involves removal of the roadway within the footprint of the bridges and reconstruction with an asphalt overlay of the un-bridged portion of the road to raise the road profile.



The identified alternatives include the following:

- No Action Alternative Existing Conditions
- Alternative 9 3,000-foot long bridge in the western region of the project area
- Alternative 10 4-mile long bridge in the central region of the project area
- Alternative 11 4-mile long bridge at the eastern end of the project area
- Alternative 12 3-mile long bridge in the western region of the project area
- Alternative 13 2-mile long bridge in the western region of the project area
- Alternative 14 2-mile long bridge at the western region of the project area and a 1-mile long bridge at the eastern end of the project area
- Alternative 15 1.3-mile long bridge at the western region of the project area and a 0.7-mile long bridge at the eastern end of the project area
- Alternative 16 Three 3,000-foot long bridges, one each in the western, central and eastern portion of the project area
- Alternative 17 10.7-mile long bridge within the existing Right-of-Way (ROW)
- * Alternative 1-mile long bridge at the western end of the project and 1-mile long bridge at the eastern end of the project area
- * Alternative 2-mile long bridge at the western end of the project and 2-mile long bridge at the eastern end of the project area

* Unnumbered alternatives in the Annexure A

2.7 RMA-2 Modeling and Results

The complex nature of the NESRS floodway and the goals set forth for evaluating the alternatives required a model to analyze multi-directional flow patterns and provide flow velocities and depths. The RMA-2 model — a two-dimensional depth-averaged hydrodynamic computer model capable of computing stages, velocities, and distribution of flow over time — considers flow expansion losses, velocities, and flow distributions through various culvert and bridge configurations. The model utilizes land features, hydraulic roughness coefficients, and topographic data. The existing culvert locations were approximated as gaps through Tamiami Trail. **Figure 2-6** shows the RMA-2 model boundary.

For each alternative, USACE used a RMA-2 model to simulate flow between L-29C and the NESRS; calculate stages, velocities, and flow distributions for 1-, 2-, 5-, 10-, 20-, 25-, 50- and 100-year return period discharges; and show the effect of different bridge widths and locations on velocities, stages, and flow distribution. Boundary condition structure discharges (upstream boundary at L-29C) and stages (downstream boundary at the NP-36 gage) were established based on a frequency analysis of the CSOP west bookend model run, using the Log Pearson Type III Distribution (consistent with the FFA model). The USACE performed RMA-2 steady state simulations for each specified return period by utilizing the flow and stage boundaries obtained from the frequency analysis. The west bookend model run (CSOP Alternative 2) was selected for this analysis because it put the largest volume of water into the NESRS among the CSOP alternatives.

Comparison of velocities for the 100-year return period discharge at the center of the proposed bridge shows 4 out of the 12 alternatives exceeded the maximum velocity of 0.1-foot per second (fps). Similarly, for the 1-year return period discharge one alternative




exceeded the maximum velocity of 0.1 feet per second (fps). **Figure 2-7** and **Figure 2-8** compare the velocity at the center of the bridge for the 1-year and 100-year return period with the marsh velocity at a distance of approximately 10,000 feet downstream of the road from the 10.7-mile bridge option. Results show Alternative 17 has least impact on velocities at Tamiami Trail and the marsh for the 1- and 100-year events. The target is to minimize the difference in velocity between the bridge and the marsh.

Areas of velocity impact correspond to areas just downstream of Tamiami Trail and east of structure S-333 with velocities greater than 0.1 fps. Comparison of results for all alternatives show areas of impact vary from 8 acres to 411 acres with Alternative 17 producing the least area of impact and Alternative 9 producing the maximum area of impact. The area of impact for the No Action Alternative is indicated as 187 acres in the 2005 RGRR.

Results indicate the backwater effect from highly resistant marsh in the ENP acts as the main controlling factor for stages in the L-29C. The length of bridge opening affects the backwater effect. A comparison of stage differences between L-29C and 10,000 feet downstream of Tamiami Trail for various bridge lengths show that bridge length affects the getaway capacity of the downstream marsh, and the longer the bridge the more efficient the marsh becomes at moving water south into the NESRS. The L-29C acts as a stage equalizer upstream of Tamiami Trail, and this increased stage propagates into WCA-3B as water discharges through structure S-355 and potentially other passive structures in L-29C. The length and location of bridge opening governs the distribution of flows. **Figure 2-9** show plots from the RMA-2 model runs comparing the stage difference between the L-29C and 10,000 feet downstream (Δ H) in the marsh for the various bridge lengths considered.



Figure 2-6: RMA-2 Model Mesh Boundaries

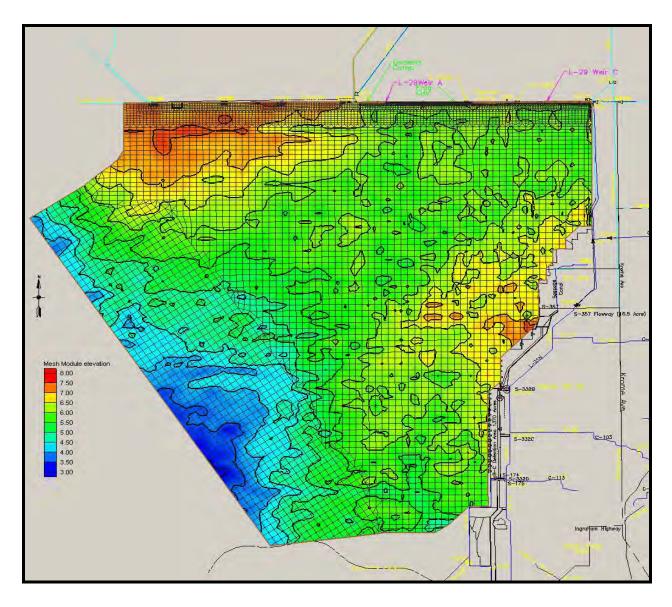



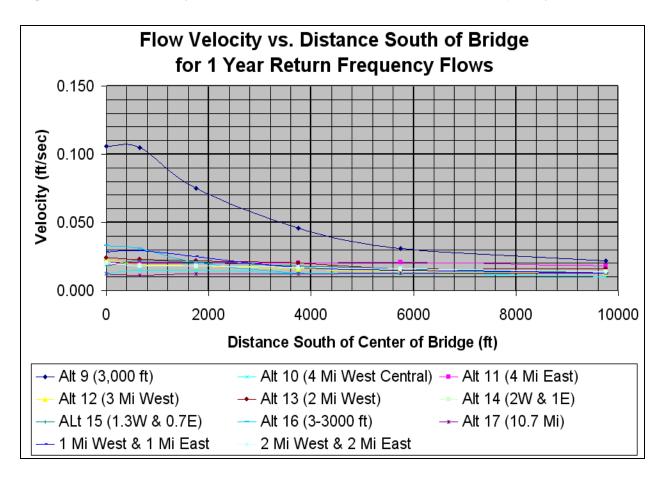


Figure 2-7: Flow Velocity vs. Downstream Distance 1 Year Return Frequency



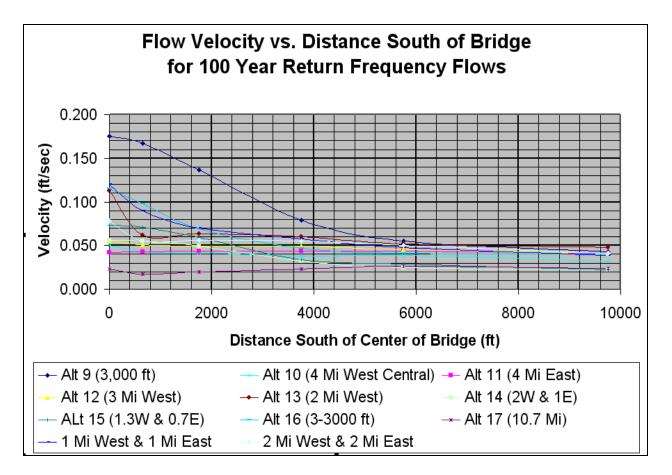


Figure 2-8: Flow Velocity vs. Downstream Distance 100 Year Return Frequency



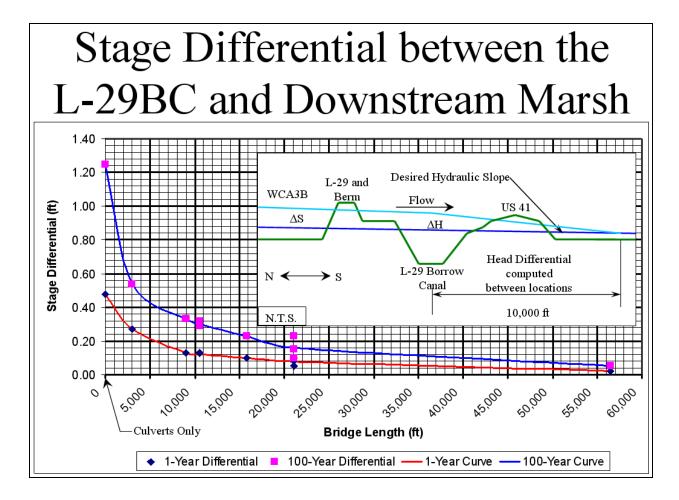


Figure 2-9: Stage Differential between the L-29C and Downstream Marsh

2.8 Distribution of Water in NESRS During Average, High and Dry Seasons

A complete restoration of the NESRS requires assessing conveyance of water and distribution of flows through the marsh within the NESRS. Elevations within NESRS marsh vary from 5.6 ft-NVGD to 7.2 ft-NGVD. Due to variations in marsh elevations, the ground topography within the NESRS consists of sloughs with varying conveyance capacity. Ideally, the entire marsh would exhibit a uniform depth to ensure uniformly distributed flow and conveyance. The distribution of flow within the NESRS becomes uniform when the water depth increases and relative depth difference reduces. Water must reach the deep sloughs, commensurate with the capacity of marsh to handle water flow volumes during wet, dry, and average seasons to redevelop and maintain open water vegetation in the sloughs.

For average and wet season conditions, The NSM predicts stages in the NESRS to range from about 4 ft-NGVD (about 2 feet below ground surface elevation) to 9 ft-NGVD with a median stage of 7.5 ft-NGVD. **Figure 2-3** shows a relative median stage of 7.5 ft-NGVD compared to ground elevations located about 1,000 feet downstream of Tamiami



Trail. Depth of flow averages about 1.1 feet with a maximum depth of about 1.9 feet and a minimum depth of about 0.3 feet with the water level less than 0.5 feet above the elevation of the highest ridges.

For dry season conditions, water can flow only through deep sloughs within the marsh. The connection provided by bridge alignment with deeper portions of the NESRS facilitates uniform distribution of sheet flow where it would have occurred historically. During dry season, a bridge would provide a better connection, higher capacity, and hydraulic connectivity than the existing culverts. A bridge would also:

- Provide an improved spatial distribution of water within NESRS; improve natural recession rates; and reduce the frequency of abnormal dry outs for the deepest sloughs in NESRS.
- Facilitate the movement of fish into the L-29C through the deepest portions of the NESRS during dry outs which allows for rapid repopulation of these sloughs.
- Reduce unnatural predation around the culverts due to their limited area.

The reader of this summary should note that **Figure 2-10** shows ten bridge alternatives for Tamiami Trail proposed in 2009 as requested by USACE. None of the RMA-2 alternative bridge configurations documented in the 2005 Tamiami Trail project study report are consistent with the 2009 proposed alternatives for Tamiami Trail. **Figure 2-10** shows the 2009 alternatives for visualization purposes only. See Section 2.10 for further discussion of the proposed bridge alternatives.



Figure 2-10: 2009 Bridge Alternatives Transposed Over Topographic Data South of Tamiami Trail

Alternative 1	Coordinates														
1 Mile East Bridge	814665.87														
	809385.92	8.0			I STATES	11111111		12	DOLD NO.		FT & A REF AT 1				24211111
0.261 ConSpan	803796.19			1111111		CAEADI	2	0E							
	802432.69			e.	PLOT	CAE	5	OC N	×	4	7	11.11			
0.376 Mile	789982.42	7.5		CAMP	α ×Ψ	ENEDALANES	3	ARBOAT ASSOCIATION FROG CITY	-355A GATOR PARK	5	N				
	788041.98			OSCEOLA	JEFFERSON COMN SITE		5	AIRBOAT A	- 8		ERT	¥			
0.507 Mile	784114.64			- B	E S	9		08 00	S-355A GATC	8	COOPE 8-355B	8			
	781474.64	7.0		A õ	40	1		N	5	F	ŭ 9	\$			
0.451 Mile	777225.91			Λ^{-}				VX -	Λ						
	774913.18		× 1	1				$I \times$	11 ~		× 1	*			
0.563 Mile	774033.18	82	V				A	1	IV				A A		
	771076.38	FEET (NGVD 29)		1			IX	$1 \land 1$		X		11	$\Lambda \Lambda I$		
		Les les				\sim	\checkmark \backslash			V			$\Lambda/\Lambda/$		
Alternative 2A	Coordinates	ž					V						V V	$ \land \land$	×
0.657 mile	818982.99	ELEVATION IN			\square	-	111111							V	
	815522.08	FEN						V				111111			
1 Mile East Bridge	814665.87		WEST		× .		111111					1 1 1 1 1 1			EAST
5	809385.92	5.5	5-333												S-334
0.526 Mile	808393.92											1			
	805628.75							-							
0.261 ConSpan	803796.19	5.0				24112213									
	802432.69														
0.376 Mile	789982 42												11	GROUND SL	RFACE ELEVAT
	788041.98	4.5												ALTERNATI	VGE JRFACE ELEVAT VE 1 VE 2A VE 28
0.507 Mile	784114.64												11	ALTERNATI	E S.
	781474.64													ALTERNATIA ALTERNATIA ALTERNATIA	/E 68
0.451 Mile	777225.91	40												ALTERNATI	VE 6D VE 6E
	774913.18		0,000 765,	000 77	0.000 775	,000 7	780,000 77	5,000 790	0,000 7	95,000 8	0,000 8	05,000	810,000 815	.000	820,000
0,563 Mile	774033.18							STATE PLANE	EASTERN COO	ROINATES (FEE	n,				
	771076.38					2009 BR	DGE ALTERNAT	IVES TRANSPOS	ED OVER TOP	OGRAPHIC DAT	A SOUTH OF T	AMIAMI TRAIL			
Alternative 2B			Iternative 4		Coordinate	s		ternative 6A	T	Coordinate	s	I A	Iternative 6B	1 (Coordinat
	Coordinates	A									-		0.657 mile		818982.9
ACTOR STATE AND A CONTRACT OF	Coordinates 814665.87			lae	814665 87	7					3				Accession and a second
1 Mile East Bridge	814665.87		e East Brid	lge	814665.87		1.1	0.657 mile		818982.99					815522.0
ACTOR STATE AND A CONTRACT OF		1 Mil		lge	814665.87 809385.92 777225.9	2		0.657 mile			3	1.00	ile East Bridg		815522.0
1 Mile East Bridge	814665.87 809385.92	1 Mil	e East Brid	lge	809385.92	2				818982.99 815522.08	3	1.00	ile East Bridg	le	814665.8
1 Mile East Bridge 0.526 Mile	814665.87 809385.92 808393.92 805628.75	1 Mil	e East Brid 0.451 Mile	lge	809385.92 777225.92 774913.18	2 1 3	1 Mi	0.657 mile le East Brid		818982.99 815522.08 814665.87 809385.92	3	1 M		le	814665.8 809385.9
1 Mile East Bridge	814665.87 809385.92 808393.92	1 Mil	e East Brid	lge	809385.92 777225.9	2 1 3 3	1 Mi	0.657 mile		818982.99 815522.08 814665.87	3 7 2 2	1 M	ile East Bridg 0.526 Mile	e	814665.8 809385.9 808389.3
1 Mile East Bridge 0.526 Mile 0.261 ConSpan	814665.87 809385.92 808393.92 805628.75 803796.19 802432.69		e East Brid 0.451 Mile 0.563 Mile		809385.92 777225.9 774913.18 774033.18 771076.38	2 1 3 3 3	1 Mi	0.657 mile le East Brid 0.526 Mile		818982 99 815522 08 814665 8 809385 92 808389 32 805630 99	3 7 2 2 3	1 M	0.526 Mile	le	814665.8 809385.9 808389.3 805630.9
1 Mile East Bridge 0.526 Mile	814665.87 809385.92 808393.92 805628.75 803796.19 802432.69 789982.42		e East Brid 0.451 Mile 0.563 Mile Iternative 5		809385.92 777225.9 774913.18 774033.18 771076.38 Coordinate	2 1 3 3 3 3	1 Mi	0.657 mile le East Brid		818982 99 815522 08 814665 87 809385 97 808389 37 805630 99 804750 99	3 7 2 2 3 3	1 M		e	814665.8 809385.9 808389.3 805630.9 804750.9
1 Mile East Bridge 0.526 Mile 0.261 ConSpan 0.376 Mile	814665.87 809385.92 808393.92 805628.75 803796.19 802432.69 789982.42 788041.98		e East Brid 0.451 Mile 0.563 Mile		809385.92 777225.9 774913.18 774033.18 771076.38 Coordinate 814665.87	2 1 3 3 3 3	1 Mi	0.657 mile le East Brid 0.526 Mile 1.052 Mile		818982 99 815522 08 814665 87 809385 97 808389 37 805630 99 804750 99 799234 05	3 7 2 2 3 3 5	1 M	0.526 Mile 1.052 Mile		814665.8 809385.9 808389.3 805630.9 804750.9 799234.0
1 Mile East Bridge 0.526 Mile 0.261 ConSpan	814665.87 809385.92 808393.92 805628.75 803796.19 802432.69 78982.42 788041.98 784114.64	1 Mil	e East Brid 0.451 Mile 0.563 Mile Iternative 5 e East Brid		809385.92 777225.97 774913.18 774033.18 771076.38 Coordinate 814665.87 809385.92	2 1 3 3 3 3 3 5 7 2	1 Mi	0.657 mile le East Brid 0.526 Mile		818982.96 815522.08 814665.87 809385.97 808389.37 805630.96 804750.96 799234.05 789988.37	3 7 2 2 3 3 5 4	1 M	0.526 Mile		814665.8 809385.9 808389.3 805630.9 804750.9 799234.0 789988.3
1 Mile East Bridge 0.526 Mile 0.261 ConSpan 0.376 Mile 0.507 Mile	814665.87 809385.92 808393.92 805628.75 803796.19 802432.69 789982.42 788041.98 784114.64 781474.64	1 Mil	e East Brid 0.451 Mile 0.563 Mile Iternative 5		809385.92 777225.9 774913.18 774033.18 771076.38 Coordinate 814665.87 809385.92 784114.64	2 1 3 3 3 3 3 3 3 3 3 3 3 3 3 3 3 3 3 3	1 Mi	0.657 mile le East Brid 0.526 Mile 1.052 Mile 0.376 Mile		818982.93 815522.04 814665.87 809385.97 808389.33 805630.94 804750.94 799234.05 789988.34 787797.77	3 7 2 2 3 3 5 5 4 7	1 M	0.526 Mile 1.052 Mile 0.376 Mile		814665.8 809385.9 808389.3 805630.9 804750.9 799234.0 789988.3 787797.7
1 Mile East Bridge 0.526 Mile 0.261 ConSpan 0.376 Mile	814665.87 809385.92 808393.92 805628.75 803796.19 802432.69 789982.42 788041.98 784114.64 781474.64 777225.91	1 Mil	e East Brid 0.451 Mile 0.563 Mile Iternative 5 e East Brid 0.507 Mile		809385.92 777225.9 774913.18 774033.18 771076.38 Coordinate 814665.87 809385.92 784114.64 781474.64	2 1 3 3 3 3 5 7 2 4 4	1 Mi	0.657 mile le East Brid 0.526 Mile 1.052 Mile		818982 96 815522 08 814665 8 809385 97 808389 37 805630 98 804750 98 799234 07 799234 07 799388 34 787797 77 784597 77	3 7 2 2 3 3 3 5 5 4 7 7	1 M	0.526 Mile 1.052 Mile		814665 8 809385 9 808389 3 805630 9 804750 9 799234 0 789988 3 787797 7 784597 7
1 Mile East Bridge 0.526 Mile 0.261 ConSpan 0.376 Mile 0.507 Mile 0.451 Mile	814665.87 809385.92 808393.92 805628.75 803796.19 802432.69 789982.42 788041.98 784114.64 781474.64 777225.91 774913.18	1 Mil	e East Brid 0.451 Mile 0.563 Mile Iternative 5 e East Brid		809385.92 777225.9 774913.18 774033.18 771076.38 Coordinate 814665.87 784114.64 781474.64 777225.9	2 1 3 3 3 3 3 5 7 2 4 4 4 1	1 Mi	0.657 mile le East Brid 0.526 Mile 1.052 Mile 0.376 Mile 1.878 Mile		818982 96 815522 06 814665 87 809385 97 809385 93 805630 96 804750 96 799234 07 789988 33 787797 77 784597 77 774723 47	3 7 2 2 3 3 3 5 4 7 7 7	1 M	0.526 Mile 1.052 Mile 0.376 Mile 1.878 Mile		814665.8 809385.9 808389.3 805630.9 804750.9 799234.0 789988.3 787797.7 784597.7 774723.4
1 Mile East Bridge 0.526 Mile 0.261 ConSpan 0.376 Mile 0.507 Mile	814665.87 809385.92 808393.92 805628.75 803796.19 802432.69 789982.42 788041.98 784114.64 781474.64 777225.91	1 Mil	e East Brid 0.451 Mile 0.563 Mile Iternative 5 e East Brid 0.507 Mile		809385.92 777225.9 774913.18 774033.18 771076.38 Coordinate 814665.87 809385.92 784114.64 781474.64	2 1 3 3 3 3 3 3 3 3 3 3 3 3 3 3 3 3 3 3	1 Mi	0.657 mile le East Brid 0.526 Mile 1.052 Mile 0.376 Mile		818982 96 815522 08 814665 8 809385 97 808389 37 805630 98 804750 98 799234 07 799234 07 799388 34 787797 77 784597 77	3 7 2 2 3 3 3 5 5 4 7 7 7 7	1 M	0.526 Mile 1.052 Mile 0.376 Mile		814665.8 809385.9 808389.3 805630.9 804750.9 799234.0 789988.3 787797.7



Alternative 6C	Coordinates
Mile East Bridge	814665.87
	809385.92
0.526 Mile	808389.32
	805630.98
1.052 Mile	804750.98
	799234.05
0.376 Mile	789988.34
	787797.77
1.878 Mile	784597.77
	774723.47
0.563 Mile	773847.67
+1	770941.58
Alternative 6D	Coordinates
Mile East Bridge	814665.87
inne zuer zinage	809385.92
1.746 Mile	808389.32
1.1 to mile	799234.05
0.376 Mile	789988 34
eler e nine	787797.77
2 591 Mile	784597.77
	770941.58
Alternative 6E	Coordinates
0.657 mile	818982.99
0.001 mile	815522.08
Mile East Bridge	814665.87
while Eddt Dridge	809385.92
1.746 Mile	808389.32
1.740 Mile	799234.05
0.376 Mile	789988.34
0.070 Mile	787797.77
2.591 Mile	784597.77
2.001 19116	770941.58
	110941.00

2.9 Conclusion of the 2005 RGRR Study

The 2005 RGRR study on Tamiami Trail formulates a plan to modify existing water control structure operations and the Tamiami Trail roadway design to allow the required average annual volume of water sheet flow from the WCA into L-29C and eventually into the NESRS. CSOP evaluated five alternatives to deliver the required volume of water to the L-29C. The NSM model provided water control elevations required to design the proposed bridges along Tamiami Trail. The 2005 RGRR study evaluated 11 bridge configurations along the proposed roadway, with the selected bridge to replace any existing culverts within the selected bridge's footprint. All alternatives from the 2005 RGRR study can convey the required volume of water without any damage to Tamiami Trail. Results from the RMA-2 modeling study illustrate the importance of selecting the appropriate bridge location and length of openings to restore the NESRS. The size of opening under Tamiami Trail will affect the velocity between the bridge and marsh.

Results from the RMA-2 model show longer bridges helps to minimize the differences in velocity between the bridge and the marsh. Velocities greater than 0.1 fps produced by short bridge openings can prove extremely destructive to the ridge and slough environment of the NESRS immediately south of the Tamiami Trail. Bridge location plays a critical part in uniformly distributing flows with minimal velocity differences between the roadway and marsh within the ENP. Further, bridge location with respect to the location of the deep sloughs within the NESRS also plays a critical role for establishing conveyance from L-29C to the NESRS. The USACE ranks each alternative based on its capability to pass flows with minimal areas of impacts, change in velocity between the roadway and marsh, and distribution of flows.

Results from the 2005 RGRR hydraulic analysis showed Alternative 17, a 10.7-mile long bridge, provides the maximum bridge opening for connectivity across the entire width of the NESRS, and for minimal velocity and stage differences between roadway and marsh.

2.10 Basis of Design for the Modifications to the Tamiami Trail Roadway

Subsequent to the 2005 RGRR report, USACE completed a Limited Reevaluation Report (LRR) in 2008. The 2008 LRR recommends construction of a 1-mile bridge located in the eastern portion of the 2005 RGRR's Tamiami Trail project area. The 1mile bridge, the base condition, is considered the "No-Action" alternative for the Tamiami Trail Modifications: Next Steps study (TTMNS). In 2009, the Department of the Interior (DOI) directed the National Park Service (NPS) to reevaluate alternatives from the 2005 RGRR. All alternatives evaluated in the TTMNS study were modified to include the 1mile bridge recommended by the 2008 LRR. Note that none of the RMA-2 alternative bridge configurations documented in the 2005 RGRR report are consistent with the 2009 TTMNS proposed alternatives for the Tamiami Trail. No new model results for specific TTMNS alternatives presented here were reviewed for Appendix A – Engineering Report. Hydraulic modeling performed by the NPS is presented in Appendix C.



The 2009 TTMNS proposed alternatives are as follows:

- No Action Alternative: This alternative consists of construction of a 1-mile eastern bridge with the remaining road raised to allow an increase in the allowable stage in L-29C from 7.5 ft-NGVD to 8.5 ft-NGVD.
- Action Alternative 1: This Alternative consists of approximately 1.9 miles of girder bridges separated into 4 sections and approximately 0.3 mile of precast arch-type bridge culverts with the remaining Tamiami Trail roadway raised to allow a DHW of 9.7 ft-NGVD in L-29C.
- Action Alternative 2: This Alternative has been split into A and B, detailed below.
- Action Alternative 2A is approximately 3.1 miles of girder bridges separated into 6 sections and approximately 0.3 mile of precast arch-type bridge culverts with the remaining Tamiami Trail roadway raised to allow a DHW of 9.7 ft-NGVD in L-29C.
- Action Alternative 2B is approximately 2.4 miles of girder bridges separated into 5 sections and approximately 0.3 mile of precast arch-type bridge culverts with the remaining Tamiami Trail roadway raised to allow a DHW of 9.7 ft-NGVD in L-29C.
- Action Alternative 3: This Alternative consists of approximately 2.0 miles of girder bridges separated into 2 sections with the remaining Tamiami Trail roadway raised to allow a DHW of 9.7 ft-NGVD in L-29C. This alternative has been eliminated from further consideration.
- Action Alternative 4: This Alternative consists of approximately 1.0 miles of girder bridges separated into 2 sections with the remaining Tamiami Trail roadway raised to allow a DHW of 9.7 ft-NGVD in L-29C.
- Action Alternative 5: This Alternative consists of approximately 1.5 miles of girder bridges separated into 3 sections with the remaining Tamiami Trail roadway raised to allow a DHW of 9.7 ft-NGVD in L-29C.
- Action Alternative 6: This alternative was separated into five alternatives, detailed below.
- Action Alternative 6A: This Alternative consists of approximately 5.0 miles of girder bridges separated into 6 sections with the remaining Tamiami Trail roadway raised to allow a DHW of 9.7 ft-NGVD in L-29C.
- Action Alternative 6B: This alternative is the same as 6A, but adds down ramps and mainline acceleration and deceleration lanes at Everglades Safari and Coopertown.
- Action Alternative 6C: This Alternative consists of approximately 4.4 miles of girder bridges separated into 5 sections with the remaining Tamiami Trail roadway raised to allow a DHW of 9.7 ft-NGVD in L-29C, and adding down ramps and mainline acceleration and deceleration lanes at Everglades Safari and Coopertown.



- Action Alternative 6D: This Alternative consists of approximately 4.7 miles of girder bridges separated into 3 sections with the remaining Tamiami Trail roadway raised to allow a DHW of 9.7 ft-NGVD in L-29C, and adding down ramps and mainline acceleration and deceleration lanes at Everglades Safari and Coopertown.
- Action Alternative 6E: This Alternative consists of approximately 5.4 miles of girder bridges separated into 4 sections with the remaining Tamiami Trail roadway raised to allow a DHW of 9.7 ft-NGVD in L-29C, and adding down ramps and mainline acceleration and deceleration lanes at Everglades Safari and Coopertown.

Action Alternative 6E was selected as the preferred alternative. Details of the Alternative 6E girder bridges are shown in Section 7.0 of this report.

The proposed bridges do not have features that can be operated, and the TTMNS study does not contain an operating plan. Changes to operations of the system will be the subject of a separate study. NESRS lands bordering L-31N are highly porous. It is expected that this future study would consider the operational criteria for S-331, G-211, S-173, S-356, S-332C, and S-332D, and consider potential additional seepage into lands east of the L-31N canal.

3.0 Surveying and Mapping

A conceptual level topographic survey was conducted in 2000, consisting of a crosssection every mile and a centerline elevation every 500 feet. The centerline elevation varied from 10.06 to 11.92 feet-NGVD29 along the majority of the project. At the west end, the roadway rose considerably to 15.0 feet to connect to the Tamiami Trail west of S-333. The average elevation for the study corridor, excluding the data above 12.0 feet (rise at the west end), is 10.95 feet. This figure was rounded to 11.0 feet for development of the concept alternatives.

No formal boundary survey information was available from the FDOT or the ENP, and no property boundary survey was performed as part of this analysis. Instead, maintenance ROW lines from FDOT maintenance ROW maps were interpreted as permanent ROW lines, and used to determine impacts to property beyond existing ROW.

A "specific purpose elevation survey" was conducted in 2005 by the NPS to determine finished floor and other key structure elevations for Everglades Safari, Coopertown, Jefferson Pilot Communications, Gator Park and Radio One Communications. In addition to structure elevations, these surveys included only limited planimetric information. Coupled with county property records and aerial photography, these surveys were used for informal impact determinations as a result of the bridge and roadway construction. Separately, property impacts as a result of planned DHW are discussed in the Real Estate Appendix.

Survey of the corridor was conducted for the 1-mile bridge BASE PLANS project. This survey will be updated with as-built information upon the completion of construction. Additional topographic, planimetric and property boundary survey will be conducted on



an as-needed basis in the Preconstruction Engineering and Design (PED) phase of the project.

4.0 Geotechnical

4.1 Regional and Site Geology

The regional geology in the area of the project consists of surficial deposits of organic soils and materials including soft peat and organic silts several feet in thickness. Small amounts of clastic deposits generally consisting of fine quartz and carbonate sands, silts, and clays are also present in the surficial deposits. Underlying the surficial organic deposits are the bedrock Miami Oolite and the Ft. Thompson formation Pleistocene deposits. The Tamiami formation of the Miocence age unconformably underlies the Pleistocene deposits.

The Miami Oolite limestone underlying the surficial soft peat is approximately 15 feet to 40 feet thick in the project area with a top elevations in the range of EL +6.0 To EL +0.0. This limestone is generally soft to moderately hard and moderately to highly weathered. Shallow solution cavities are located along the top of the formation and are typically filled with soft peat and sand. The Ft. Thompson Formation, which generally underlies the Miami Oolite limestone, consist of soft to moderately hard clayey limestone and sandstone with some soft layers of silty, clayey and shelly sands. Near surface Miami limestone can typically be excavated with backhoe type equipment. However, the Ft. Thompson Formation can be difficult to excavate with typical construction equipment. However, excavations for shallow foundations are not anticipated to extend into the Ft. Thompson Formation. The Tamiami formation consists of fossiliferious sands, sandy clay to clayey sands, and poorly consolidated sandy fossiliferous limestone.

4.2 Previous Geotechnical Investigations

Several investigations and geotechnical reports have been previously performed for this project and were provided for the current study. The geotechnical investigations included previously performed Standard Penetration Test (SPT) borings, Cone Penetrometer Test (CPT) soundings, auger borings, rock cores, and pavement cores. Various laboratory testing including grain size determinations, Atterberg limits, organic content, natural moisture content, consolidation tests, and unconfined compressive strength have been performed previously for this project. A summary of the provided geotechnical investigation is presented below:

- Corrected Final Report of Geotechnical Engineering Evaluation, performed by MACTEC Engineering and Consulting, Inc., June 12, 2008. This report included 38 SPT borings to 80 feet and 21 SPT borings to 20 feet. The purpose of this investigation was to determine the subsurface conditions within the area of the proposed bridges.
- Peat Delineation Geotechnical Report, performed by Wolf Technologies, Inc. October, 2005. This report included 30 SPT borings, 290 CPT soundings and pavement cores. The borings and soundings were performed to depths of 7 to



13 feet. The key purpose of this investigation was to determine the location and thickness of the peat layer at the project.

- Interim Report of Geotechnical Evaluation, performed by MACTEC Engineering and Consulting, Inc., August 29, 2007. This interim report presented preliminary pile capacities for 24-inch square prestressed concrete piles for three bridges that were previously proposed along the Tamiami Trail alignment.
- Phase 2 Geotechnical Investigation Final Report, performed by Wolf-WPC, Inc., December 20, 2007. This investigation included the performance of 20 SPT borings to 80 feet, 24 CPT soundings to 80 feet, and 27 asphalt cores with shallow SPT borings.
- Geotechnical Data Report, prepared by the Jacksonville District USACE, July 11, 2008. The report contained the results of 61 SPT Borings performed throughout the study area.

Additional borings are recommended in order to conform to the FDOT minimum requirements for depth and spacing based on proposed project features. The additional subsurface investigation should be performed in accordance with the guidelines outlined in Chapter 3 of the latest edition of the FDOT Soils and Foundations Handbook.

4.3 Selection of Preliminary Design Parameters

Preliminary design parameters were selected based on previously performed laboratory tests and field testing (SPT and CPT soundings) discussed in Section 4.2. At the study area, the granular embankment overlying the peat depots varies from approximately 3 to 6 feet in thickness. The embankment material was obtained from materials dredged from the L-29C. The embankment material consist of mixed coarse to fine limestone pieces, fine to medium sand and silty sand. The existing pavement generally consists of an asphaltic concrete layer between 1.5 inches (within the shoulder area) to 11 inches (within the roadway mainline area) in thickness underlain by a base course layer approximately 3 inches within the shoulder to 10.5 inches in thickness at the roadway mainline. Peat and organic silt is encountered under the embankment (up to 8 feet thick) and is generally 3 to 6 feet in thickness. Soft to very hard limestone underlies the peat layer. This limestone layer is thickest at the eastern portion of the study area and thins to a thickness of about 24 feet at the western end of the study area. Poorly graded sand and silty sand with some layers of shell is generally encountered below the limestone layer. The groundwater level was encountered at the previously performed borings at depths ranging between 2.5 to 6 feet below the existing roadway embankment from the elevation of the roadway.

4.4 Preliminary Foundation Design

4.4.1 Bridge Structures

The proposed girder bridge structures will be supported on 24-inch square Precast, Prestressed Concrete Piles (PPC). Static pile capacities were estimated for the



ENGINEERING APPENDIX: TAMIAMI TRAIL MODIFICATIONS

foundation system following FDOT procedures using SPT N-values obtained in the limestone from the borings performed for this study. The pile ultimate end bearing and ultimate side friction soil resistance were calculated using a spreadsheet based on corrections as given in the FDOT research bulletin (RB-121). These corrections are the same used by the computer program FB-Deep to calculate driven pile capacities. FB-Deep was not used to compute the driven pile capacities presented in this study but will be used during the PED phase. The scour elevation was assumed to be at the peat/limestone interface. A scour analysis was not performed during this study. For this study, the scour elevation was assumed to be at EL +2.0. A scour analysis to determine bridge scour should be performed during the PED phase and included in a Bridge Hydraulic Report (BHR). The BHR package consisting of the BHR, the Bridge Hydraulics Recommendation Sheet, bridge hydraulic calculations, and scour calculations shall be performed for new structures and widening as discussed in Chapter 27 of the latest edition of the FDOT Plans Preparation Manual. A minimum pile penetration of 20 feet into limestone material was considered where applicable. The minimum tip elevation was also established considering requirements for lateral stability, and the end bearing resistance requirements for the piles.

A factored design load of 167 tons per pile was used based on a factor of 1.3 for the dead load of the bridge of 1,500 kips, a factor of 1.75 for a live load on the bridge of 410 kips using 8 piles per bridge. Based on our static bearing capacity analysis, the estimated Davisson pile capacities for 24-inch PPC at the bridges exceed the Nominal Bearing Resistance (Qn) of 256 tons at tip elevations ranging between EL -41.0 to EL -90.0 at bridge locations A1, B1, B2, C1, and E1. At bridge locations G, H1, I1, and J1, the estimated Davisson pile capacities exceed the required nominal bearing resistance of 256 at the minimum tip elevation of EL -18.0 bearing at a minimum tip penetration of 20 feet into the near surface limestone layer. A summary of the pile capacity analysis is included in **Table 4-1**:

Bridge Location	Approximate Station Range		Pile Size	Davisson Capacity (Tons)	Factored Design Load (Tons)	Phi (Ø) Factor	Nominal Bearing Resistance, Qn (Tons)	Tip Elevation (ft)
A1	809+00	838+00	24"	300	167	0.65	256	-88
B1	841+73	845+00	24"	432	167	0.65	256	-90
B1	845+00	865+52	24"	260	167	0.65	256	-41
B2	845+75	910+00	24"	260	167	0.65	256	-41
B2	910+00	944+49	24"	256	167	0.65	256	-44
C1	911+88	938+28	24"	256	167	0.65	256	-44
E1	977+00	998+00	24"	256	167	0.65	256	-44
G	1091+00	1147+00	24"	288	167	0.65	256	-18
H1	1121+00	1136+00	24"	288	167	0.65	256	-18
11	1154+00	1183+00	24"	288	167	0.65	256	-18
J1	1252+00	1288+00	24"	288	167	0.65	256	-18

Table 4-1: Pile Capacity Summary Table



The soil resistance correlations used for the pile capacity calculations are included in Calculation Sheet G-4.2. Pile capacity curves showing Davisson Capacity relative to pile tip elevation are included in Calculation Sheets G-4.3a to G-4.3d.

A lateral analysis was also performed with the aid of the computer program L-pile 5.0 by Ensoft, Inc. to calculate the pile head deflection, maximum moment and shear force developed in the pile. The near surface limestone will be required to be preformed to install the 24-inch square PCC piles. Pile preform holes should be at least 2-inches in diameter greater than the diagonal pile size. After the piles are installed the annular space between the pile and limestone should be completely filled with grout to establish lateral confinement around the pile. In the L-pile model the strength of the grout was conservatively assumed to be 50 psi as the installed grout may not be of high quality. During the PED phase of the project it is recommended that higher grout strengths be considered as discussed in Section 455-5.9.5 of the FDOT Standard Specifications for Road and Bridge Construction. The results of the lateral analysis indicate that minimal deflections will occur at the pile head with piles tipped to the recommended tip elevations. The results of the pile capacity calculations and lateral analysis are included in Calculation Sheet G-4.3.

4.4.2 Precast Arch-Type Bridge Culverts

As discussed in Sections 4.1 and 4.3, a peat layer several feet in thickness overlies the limestone surface. At the precast arch-type bridge Cast-In-Place Concrete (CIPC) foundations, the peat layer should be excavated to the limestone surface. It is estimated that top of limestone (also the assumed scour elevation) will be encountered at least at EL +2.0 at the precast arch-type bridge culvert foundations. The interior foundations for the precast arch-type bridge culverts are 51 feet long and 8.5 feet wide socketed into the bedrock to EL +0.0. A bearing depth of at least 2.0 feet into limestone is recommended. For the bearing capacity calculations a friction angle of 38 degrees and a total unit weight of 127 pounds per cubic foot (pcf) were used for the limestone layer. With these footing dimensions, a foundation bearing pressure of approximately 8,500 pounds per square foot (psf) is suitable considering the allowable bearing capacity of the limestone bearing layer. It is noted that the lateral loads are small relative to the foundation size and compressive loads; thus, load eccentricity is assumed to be insignificant to the foundation design. In addition, uplift loads are not anticipated at the precast arch-type bridge culvert foundations. A bearing capacity calculation is provided in Calculation Sheet G-4.4.

4.5 Roadway Settlement

As discussed in Sections 4.1 and 4.3, peat generally 3 feet to approximately 6 feet in thickness is located below the existing roadway embankment. A settlement analysis was performed to estimate the consolidation of the peat layer due to the weight of the materials placed over the roadway. In peat, secondary settlement (creep) may be significant and can continue for a long period after the completion of primary settlement. For the settlement calculations, it is assumed that secondary settlement begins at the completion of the primary settlement that is experienced due to elevating the roadway during the base condition. The end of construction for the alternatives presented in this study is estimated to be 5 years after the construction of the base condition for the settlement calculations.



Settlement analysis was performed at eight locations along the Tamiami Trail alignment. The locations were selected based on differing peat thicknesses at each section and consolidation parameters obtained from the previous geotechnical investigations presented in this report. At the selected cross sections, the peat ranges in thickness between approximately 2 to 5.3 feet.

For settlement calculations the Coefficient of Consolidation (C_c), Coefficient of Recompression (C_r), and Void Ratio (e_o) was estimated. In addition, the Coefficient of Secondary Compression (C_s) for the peat layer was estimated using imperial correlations based on the natural moisture content of the peat which ranged between 85 and 545 percent. The following ranges of design parameters were used based on a review of the provided laboratory data:

Consolidation Parameter	Range ⁽¹⁾
Coefficient of Consolidation (C _c)	1.27 to 6.55
Coefficient of Recompression (C _r)	0.22 to 0.76
Coefficient of Secondary Compression (C _s)	0.0085 to 0.0545
Void Ratio (e _o)	1.614 to 12.309

Table 4-2: Peat Consolidation Parameters Summary Table

(1) Values are dimensionless

The preliminary design parameters used for the settlement calculations are included on Calculation sheets G-4.1a to G-4.1g.

Due to the fill needed to raise the roadway above the base condition elevation (approximately 3 feet) primary settlement of the roadway is estimated to be less than approximately 2 inches and should be nearly completed during construction. Based on the calculations, secondary settlement of less than one inch is calculated for the reconstructed roadway. However, it is noted that settlement of peat can vary greatly based on the natural moisture content, previous consolidation history, and other factors such as lateral spread. As discussed in Section 4.2, during the PED phase it is recommended that additional borings and consolidation testing be performed within the organic layer within the existing embankment and outside of the existing embankment to provide additional design data for this layer. It is noted that settlement plates were not utilized during construction for the base condition as the roadway grades did not reach the elevation required to install settlement plates to monitor settlement. However, it is recommended that settlement plates be placed at a spacing of no greater than 500 feet on the north side of the roadway during construction where the existing roadway embankment will remain to monitor settlement prior to the placement of the structural course of the pavement. The settlement calculations performed are included in Calculation Sheets G-4.1a to G-4.1g.

Higher fill areas at the bridge approaches and the portions of the roadway where new embankment is constructed over virgin peat which has not been previously consolidated will experience large primary and secondary settlements. Within these areas the existing peat layer will be over excavated to the limestone layer and backfilled with a granular structural fill. The areas of peat that will be required to be over excavated and



replaced are located within the area of the project which will not require disruption of existing traffic on Tamiami Trail.

4.6 Anticipated Construction Techniques, Limitations and Problems

Preforming (pre-boring) is anticipated to be required for the PPC piles for the bridge piles to achieve the minimum pile tip elevation. The pile preform holes should be a minimum of 2-inches in diameter larger than the diagonal (larger) pile size. Temporary casing will likely be required above the limestone to prevent collapse of the overlying peat and granular soils. After the pile is installed the annular space between the pile and limestone should be completely filled with grout with a minimum compressive strength of 3,000 psi at 28 days to establish lateral confinement around the pile. Prior to filling the annular space with grout the preformed pile holes should be cleaned as discussed in Section 455-5.9.5 of the FDOT Standard Specifications for Road and Bridge Construction. The piles should be driven or seated with a steam, air, hydraulic or diesel hammer providing a minimum energy per blow as determined by the engineer. It is expected that all PPC piles will be required to be driven with Embedded Data Collector (EDC) gauges or Pile Driving Analyzer (PDA) instrumentation. Pile driving should be as continuous as possible. Care should be taken not to overstress the piles during driving.

The groundwater level was encountered at the previously performed borings at depths generally ranging between 2.5 to 6 feet below the existing roadway embankment at the elevation of the roadway. It should be noted that groundwater may be higher than that recorded during the previously performed borings as the seasonal groundwater level in the area is expected to be raised as a result of construction of the base condition allowing the groundwater level around the roadway to rise. Because of the need for construction of the precast arch-type bridge culvert foundations in the dry (at the top of the limestone elevation), it will be necessary to dewater the excavations for the precast arch-type bridge culvert foundations. During construction, the existing culverts may be plugged to aid in construction as the new bridge at the eastern end of the project provides greater hydraulic flows around the Tamiami Trail roadway. After the removal of the surficial peat at the foundation excavations, earth berms can be constructed around the culvert foundations to control the horizontal flow of groundwater into the excavation. During wet periods, the limestone may be very transmissive causing groundwater to infiltrate up into the excavation from the limestone. Mud slabs may need to be constructed at the bottom of the excavation to allow the excavations to be dewatered. A mud slab is a thin slab, generally about 2 to 6 inches thick, of low-strength concrete that provides a flat working surface at the bottom of an excavation and promotes dewatering of an excavation. Dewatering pumps then could be placed within the excavation to sufficiently dewater the excavation. It is anticipated that the near surface Miami Limestone can be excavated using an excavator or backhoe equipment.

4.7 Potential Borrow Sites and Disposal Sites

Borrow materials are anticipated to be obtained from one of several commercial facilities on Krome Avenue east and south of the project area. These commercial facilities or the South Dade landfill (southeast of the project at 23707 SW 97th Avenue) could serve as potential material disposal sites. No specific commercial facilities are selected at this time. Excavated and crushed limestone and clean sandy borrow materials having



American Association of State Highway and Transportation Officials (AASHTO) classifications of A1-a and/or A-3 are considered suitable materials for the embankment borrow material. After the roadway embankment is constructed, grass vegetative cover will provide for surficial stabilization of the embankment surface and erosion protection.

4.8 Potential Sources of Concrete Materials

Several commercial concrete plants are located east of the project site and south of the intersection of Tamiami Trail and Krome Avenue. No specific commercial suppliers of concrete materials are identified at this time. Due to the proximity of the commercial suppliers along Krome Avenue and the relatively uncongested level of traffic along Krome Avenue and Tamiami Trial in the vicinity of the study area, it is anticipated that concrete delivery for the project will be within acceptable time limits.

5.0 Environmental Engineering

When feasible and cost effective, environmentally renewable construction materials will be used and project refuse (embankment, asphalt, etc.) will be reused during construction.

Erosion will be minimized and transport of sediment offsite will be prohibited during construction through the use of Best Management Practices (BMPs).

The roadway and bridge approach sections will require a 10-foot Temporary Construction Easement (TCE) on the south side of the roadway. The girder bridges, down ramps and precast arch-type bridge culverts will require a 50-foot TCE. All TCE's will be restored to original condition upon completion of construction activities.

The proposed bridges and precast arch-type bridge culverts are designed to maximize hydraulic opening and promote a more natural water flow that will permit environmentally advantageous conveyance of the MWD to the ENP project flows and to mitigate the impact of the resulting higher water surface elevations in the L-29C.

6.0 Civil Design

6.1 Existing Conditions

6.1.1 Wetlands

Wetlands begin immediately south of Tamiami Trail. Several small privately owned parcels south of Tamiami Trail are classified as non-wetlands and constitute fill placed on wetlands. Dominant wetland communities adjacent to the project area, as mapped by the SFWMD include sawgrass, cattail, broadleaf and floating emergents, mix of shallow open water, shrubland mix, pond apple/willow mix and Brazilian pepper/shrubland mix.

The wetlands were evaluated in December, 2000 using the Wetland Rapid Assessment Procedure (WRAP). The WRAP is a functional evaluation of wetland sites, which, when combined with professional judgment, provides a consistent evaluation of wetland sites



by establishing a numerical score for a site based on ecological and anthropogenic variables. The acreage of each wetland habitat type is then multiplied by the WRAP score for that site to derive "functional units" for comparison purposes.

The WRAP results of five areas within the project limits included scores ranging from a high of 0.70 for the sawgrass/emergent marsh and forested wetland (pond apple/willow) habitat types to a low of 0.48 for cattail dominated habitat. For perspective, a wetland habitat type with a score of 0.70 means that the wetland is functioning at 70 percent of its theoretical maximum potential of 1.0. Lower scores were primarily due to the proximity of the ENP wetlands to the road and the general lack of a minimum 30-foot buffer between the road and wetlands. The wetlands immediately south of Tamiami Trail are of lower quality. Except for those wetlands fringing the roadway and those wetlands dominated by nuisance and exotic vegetation, the quality of wetlands in the project area is generally good.

From a 2003 U.S. Fish and Wildlife Service Coordination Act report, wetlands within the project area are infested to varying degrees with exotic vegetation such as Brazilian Pepper (*Schinus Terebinthifolius*), Australian Pine (*Casuarina spp.*), Melaleuca Quinquenervia, Common Reed (*Phragmites Australis*) and Napier Grass (*Pennisetum Purpureum*). Exotic infestation is most evident along the perimeter of the Tamiami Trail corridor and adjacent disturbed areas where dredge and fill activities have taken place.

6.1.2 Culverts

There are 55 culvert cross drains (19 sets of single or multi-barrel Corrugated Metal Pipe (CMP) culverts) within the project corridor that convey flow from the L-29C on the north side of the roadway to the wetlands on the south. The L-29C also provides flood protection and water for Miami. See **Table 6-1**. Using FDOT's Culvert Service Life Estimator program, the existing reinforced concrete pipe culverts under this segment of Tamiami Trail have an estimated remaining service life in excess of 300 years (design service life of 360 years less in-service period of approximately 54 years). The service life was estimated based on parameters obtained at two boring locations along the existing alignment and at two depths within each boring. Parameters considered for the service life include the corrosion rate, potential for abrasion and other site factors. Corrosion indicators include pH, resistivity, sulfates and chlorides.

An FDOT Culvert Survey Report issued in May, 1999 found the existing culverts to be in good condition with no observed structural problems. The existing culverts were visually inspected by FDOT in April, 2004 and were found to be generally clear of debris and vegetation.

The FDOT requires that culverts be designed for a projected maintenance free time period or a Design Service Life (DSL) appropriate for the culvert function and highway type. The projected service life of pipe material options shall provide as a minimum the DSL. The DSL for cross drains under Tamiami Trail is 50 years based on the roadway classification, which in this case is a "major facility" because the traffic volume is greater than 1,600 vehicles per day Average Annual Daily Traffic (AADT).

Existing culverts located at proposed bridge or precast arch-type bridge culverts will be removed. Due to the proposed roadway offset and elevation, culverts to remain will be



ENGINEERING APPENDIX: TAMIAMI TRAIL MODIFICATIONS

extended to the south (in-kind) and receive new endwalls. Improvements are not proposed for the existing endwalls along the L-29C.

		-		1				1	1	1	
HEAD STRU	OT WALL CTURE ME D/S	STATION OF CL	DIST. FROM U/S TO D/S STRUCTURE (ft)	ROAD EL (ft)	PIPE LENGTH (ft)	PIPE DIA. (in)	INLET INVERT EL (ft)	AVG. INLET INVERT EL (ft)	OUTLET INVERT EL (ft)	AVG. OUTLET INVERT EL (ft)	TOP OF CULV. EL (ft)
	S-333	732+10.0	-	-	_	-	-	_	_	-	-
S-I	S-355 S-2	752+10.0	-	-		- 54	-	-	5.02	-	-
S-1	S-2 S-2	752+57.0 752+65.0	3,083.5	10.00	61.6 61.6	54 54	4.68 4.76	4.7	5.02	5.0	9.2
S-1	S-2 S-2	752+65.0	3,063.5	10.90	61.6	54 54	4.78	4.7	4.90	5.0	9.2
S-3	S-2				61.0	60	4.00		4.90		
S-3	S-4 S-4	793+69.0 793+77.0	4,045.0	10.05	61.0	60 60	4.35	4.4	4.59	4 5	9.4
S-3	S-4 S-4		4,045.0	10.95	61.0	60 60	4.09	4.4	4.35	4.5	9.4
S-5	S-4	793+86.0									
S-5 S-5	S-6	833+46.5	2 507 0	10.76	61.0 61.0	60 60	3.76	2.0	4.06	4.0	0.0
S-5 S-5	S-6	833+55.0 833+64.0	3,507.0	10.76	61.0	60 60	3.80 3.89	3.8	4.20 4.34	4.2	8.8
S-5											
S-7 S-7	S-8 S-8	863+83.0	2 200 5	10.77	62.0	54 54	3.82	2.0	3.89	4.0	0.0
S-7 S-7	S-8	863+91.0	2,809.5	10.77	62.0		3.86	3.8	3.99	4.0	8.3
S-7		863+98.5			62.0	54	3.85		4.06		
S-9 S-9	-	889+65.5	2 4 2 4 5	10.96	85.0	60	4.25	4.0	-		0.2
		889+74.0	3,121.5	10.86	85.0	60 60	4.16	4.2	-		9.2
S-9	-	889+82.5			85.0	60	4.28				
S-IO	S-11	926+27.0	24405	40.70	60.5	48	3.79	2.0	4.06	4.4	7.0
S-IO S-IO	S-11	926+34.0	3,116.5	10.79	60.5	48	3.23	3.6	3.99	4.1	7.6
-	S-11	926+40.5			60.5	48	3.73		4.13		
S-12	S-13	951+99.0	2 074 0	10.04	61.5	60 60	4.14		4.05	1.0	0.1
S-12 S-12	S-13 S-13	952+07.0	3,071.0	10.94	61.5	60	4.09	4.1	4.02	4.0	9.1
S-12	S-13	952+16.0			61.5	60 54	4.08		4.03		
S-14 S-14	S-15 S-15	987+67.5	2 745 5	10.07	61.0	54 54	4.90	10	4.95	4.0	0.4
		987+76.0	3,715.5	10.87	61.0		5.02	4.9	4.90	4.9	9.4
S-14 S-16	S-15 S-17	987+84.5 1026+30.0			61.0	54 60	4.91		4.73		
	-				62.7		1.93		2.36		
S-16	S-17	1026+38.0	2,648.0	10.66	62.7	60	2.42		2.35	2.4	7.2
S-16	S-17	1026+46.0			62.7	60	2.20	2.2	2.42		
S-16	S-17	1026+55.5			62.7	60	2.18		2.34		
S-18	S-19	1040+63.5			62.0	60	3.02		3.11		
S-18	S-19	1040+72.0	2,157.9	10.58	62.0	60	2.85	3.0	3.08	3.1	8.0
S-18	S-19	1040+80.5			62.0	60	3.08		3.22		
S-20	S-21	1069+54.8			61.0	48	4.08		4.08		
S-20	S-21	1069+61.7	2,946.5	10.65	61.0	48	4.11	4.1	4.06	4.1	8.1
S-20	S-21	1069+68.0			61.0	48	4.16		4.03		
S-22	S-23	1099+65.0	1,750.4	11.20	61.5	60	2.90	2.9	3.05	3.1	8.6
S-24	S-25	1104+53.5			60.5	60	3.84		3.71		
S-24	S-25	1104+62.5	1,461.2	11.13	60.5	60	3.72	3.8	3.55	3.6	8.8
S-24	S-25	1104+71.0			60.5	60	3.76		3.65		
S-26	S-27	1128+87.3	2,592.8	11.10	60.2	54	3.60	3.5	3.80	3.8	8.0
S-26	S-27	1128+95.0	,	-	60.2	54	3.48		3.81		

Table 6-1: Inventory of Culverts



ENGINEERING APPENDIX: TAMIAMI TRAIL MODIFICATIONS

HEAD STRUC	OT WALL CTURE ME	STATION OF CL	DIST. FROM U/S TO D/S STRUCTURE	ROAD EL (ft)	PIPE LENGTH (ft)	PIPE DIA. (in)	INLET INVERT EL (ft)	AVG. INLET INVERT EL (ft)	OUTLET INVERT EL (ft)	AVG. OUTLET INVERT EL (ft)	TOP OF CULV. EL (ft)
U/S	D/S		(ft)								
S-28	S-29	1156+40.0			62.8	60	4.14		4.25		
S-28	S-29	1156+48.0	2,774.3	11.22	62.8	60	4.02	4.1	4.08	4.2	9.1
S-28	S-29	1156+57.0			62.8	60	4.14		4.22		
S-30	S-31	1184+37.5			61.0	48	3.48		3.35		
S-30	S-31	1184+43.5	3,256.4	10.78	61.0	48	3.65	3.6	3.32	3.6	7.6
S-30	S-31	1184+50.0			61.0	48	3.70		4.02		
S-32	S-33	1221+54.0			60.7	48	3.35		3.32		
S-32	S-33	1221+60.7	3,620.0	10.92	60.7	48	3.34	3.4	3.31	3.3	7.4
S-32	S-33	1221+67.9			60.7	48	3.43		3.34		
S-34	S-35	1256+76.0			61.5	42	4.07		4.09		
S-34	S-35	1256+83.5	3,040.4	11.32	61.5	42	4.15	4.1	4.08	4.1	7.6
S-34	S-35	1256+89.0			61.5	42	4.13		4.05		
S-36	S-37	1282+34.8			62.0	48	3.82		3.92		
S-36	S-37	1282+41.4	2,060.8	11.58	62.0	48	3.84	3.8	3.95	3.9	7.8
S-36	S-37	1282+48.4			62.0	48	3.76		3.95		
COE	S-334	1298+05.0	781.8	-	-	-	-	-	-	-	-

6.1.3 Drainage and Runoff Treatment

The roadway provides adequate stormwater drainage in accordance with FDOT standards for safety to the motoring public. The existing roadway does not have a stormwater runoff collection or conveyance system except at the 1-mile BASE PLAN bridge. Runoff from the existing roadway pavement flows off the road and down the embankment into L-29C on the north side of the roadway, or into the wetlands on the south side. No water quality or attenuation of runoff is provided for the roadway. Water quality treatment is provided for runoff from the 1-mile BASE PLAN bridge via Continuous Deflective Separation (CDS) units at the bridge approaches.

6.1.4 Functional Classification

Within the project study limits, Tamiami Trail is functionally classified by FDOT as a rural principal arterial. The portion of Tamiami Trail within the project limits is maintained by the FDOT, District 6, Miami, Florida.

6.1.5 Typical Sections

The existing typical section for Tamiami Trail consists of two 12-foot travel lanes, one in each direction with 4 to 5 feet of paved shoulder on both sides. Total outside shoulder width is 10 to 12 feet on the north and 8 feet on the south. Guardrail is located on the outside edges of the shoulders. The existing posted limit is 55 mph. See Plates CP-301 to CP-304 for the BASE PLAN typical sections.



6.1.6 Right of Way

Within the project limits, the majority of the existing ROW width varies from 58 feet to 75 feet. The existing ROW widens to 95 feet for approximately 450 feet at the west end of the project. The existing ROW offset from the existing centerline is 32 feet to 45 feet on the north and 24 feet to 30 feet on the south.

6.1.7 Horizontal and Vertical Alignment

It s assumed that after the BASE PLANS construction is complete, the horizontal alignment on Tamiami Trail will satisfy the following FDOT Plans Preparation Manual (PPM) 2008, Volume 1 requirements.

- Maximum horizontal curvature: Table 2.8.3 of the PPM indicates that for a rural environment (e_{max}=0.10) and a design speed of 60 mph, the maximum curvature allowed by State Highway System (SHS) criteria is 5°15'00".
- Maximum deflections without horizontal curves: For the design speed of 60 mph, Table 2.8.1a of the PPM indicates a maximum deflection without horizontal curves for arterials without curb and gutter of 0°45'00".
- Lane width: Table 2.1.1 of the PPM indicates a minimum through lane width of 12 feet for 2-lane rural roadways.
- Shoulder width: For 2-lane arterials without shoulder gutter, Table 2.3.3 of the PPM indicates a minimum full shoulder width of 10 feet and a minimum paved shoulder width of 5 feet for average volume highways. Per BASE PLANS, the reconstructed portions of Tamiami Trail will meet these requirements. The rehabilitated portions of the roadway have 4-foot paved shoulders on both sides of the roadway with a total outside shoulder width of 10 feet on the north and 8 feet on the south.
- Border width: For arterials with design speeds greater than 45 mph and flush shoulders, Table 2.5.1 of the PPM indicates a minimum border width of 40 feet. This criterion is not currently satisfied, as the existing ROW is minimal. Guardrail is present on both sides of the roadway for the length of the project.

It is assumed that after the BASE PLANS construction is complete, the vertical alignment on Tamiami Trail will satisfy the following PPM 2008 Volume 1 requirements.

- Maximum grade: The maximum grade permitted for a rural arterial with a 60 mph design speed is 3% according to Table 2.6.1 of the PPM. The maximum grade for the bridge access ramps with a design speed under 20 mph is 6% to 8%.
- Maximum change in grade without vertical curves: The maximum change in grade permitted without a vertical curve for a 60 mph design speed is 0.4% (1.20% for 20 mph design speed) according to Table 2.6.2 of the PPM. Minimum K values for a design speed of 60 mph for the crest and sag conditions are 245 and 136, respectively. The minimum length curve for a crest is 400 feet and for a



sag curve is 300 feet according to Tables 2.8.5 and 2.8.6 of the PPM. Vertical curves are present where required.

- Grade datum: The required roadway base clearance above DHW elevation for rural 2-lane roadways with a Design Year AADT greater than 1,500 is 2 feet according to Table 2.6.3 of the PPM. The FDOT Flexible Pavement Manual requires a 25% modulus reduction for 2 feet of base clearance and no reduction for 3 feet of base clearance.
- Stopping sight distance: For a design speed of 60 mph and grades of 2% or less, Table 2.7.1 of the PPM indicates a minimum stopping sight distance of 570 feet.
- Cross slope: Figure 2.1.1 of the PPM requires 2% pavement cross slope.

6.1.8 Crash Data

Information relating to collision frequency within the study area for the time period of January 2007 through December 2009 was obtained from the FDOT Crash Analysis Reporting System. The data shows about the type of collision, injuries and fatalities that have occurred within the project limits. During the 36-months period a total of 20 collisions resulted in 20 injuries and 3 fatalities.

The predominant crash type over the 3-year period has been head-on (4 collisions), hitting the guardrail (4 collisions) and left turn (3 collisions). All of the collisions occurred during dry roadway conditions, 13 during the day light hours and 7 during dark conditions. Three of the collisions occurred near the dirt road located at MP 15.769 and five of the collisions occurred near the dirt road located at MP 20.654. The predominant cause in all of these collisions was careless driving.

The segment of Tamiami Trail from MP 20.518 to MP 20.918 is listed on the FDOT District 6 High Crash Segment list for 2005-2009 (5 years). There are no segments of Tamiami Trail on the High Crash Segment list for 2007-2009 (3 years).

Table 6-2 shows a summary of the collision information, by type and year. A detailed collision summary is provided in the attached Civil Calculation Sheets.

[THE REMAINDER OF THIS PAGE INTENTIONALLY LEFT BLANK]



	N	Number of Occurrences				
Collision Type	2007	2008	2009	Total		
Rear End	1	0	0	1		
Angle	0	0	1	1		
Left Turn	0	0	3	3		
Overturned	1	1	0	2		
Sideswipe	0	1	1	2		
Hit Guardrail	1	1	2	4		
Head -on	1	0	3	4		
Hit Animal	1	0	1	2		
Other	1	0	0	1		
TOTAL COLLISIONS	6	3	11	20		
Fatalities	0	0	3	3		
Injuries	5	2	13	20		

Table 6-2: Collision Summary

6.1.9 Roadway Lighting

There is no existing roadway lighting along Tamiami Trail within the project limits.

6.1.10 Pavement Conditions

In July 2000, Terracon Consulting conducted a pavement condition investigation of the existing roadway. This investigation included a Ground Penetrating Radar (GPR) survey and pavement distress survey of the project area. GPR survey results indicate an asphalt thickness range of 2 inches on the shoulders to 12 inches on the roadway. The distress survey, which measured cracking (alligator, block and combined), raveling and rutting, indicated an average rating of 6, on a 0-10 scale, with 10 being excellent. This rating is based on both a review of the FDOT's existing pavement condition database (1976 to 1999; database rates cracking, rutting and ride) and an independent distress survey described above.

A visual survey of the project corridor was conducted in September, 2009. Additional pavement cracking was observed, with an estimated pavement distress rating of less than 6.

The most recent pavement condition forecast for this road rates the 2010 cracking as a 1.0 and the ride as 6.2. The forecasted 2015 values are 0.0 for cracking, with a 5.5 for ride.

The BASE PLANs are assumed as existing condition for this project. The BASE PLAN typical section shows a structural course layer of 4 to 7½ inches for roadway and 3 to 6 inches for shoulders. Modifications per the BASE PLAN have an anticipated opening year of 2013. Pavement is expected to be in good condition after the completion of the project. See Plates CP-301 to CP-304 for the BASE PLAN typical sections.



6.2 Traffic

6.2.1 Existing Traffic Volumes

The following existing traffic factors were obtained from the FDOT's Florida Traffic Information 2009 CD:

Table 6-3: Existing Traffic Factors

Count Station 870003 Tamiami Trail, 200' west of SR 997)						
Existing AADT	5,000 vpd					
K ₃₀	7.98%					
D ₃₀	59.96%					
T _{Daily}	14.47%					

No dedicated left turns, dedicated passing lanes, median buffers or roadway lighting currently exist within the project corridor. The FDOT 2009 Quality/Level of Service Handbook was used to evaluate the roadway level of service. Based on the generalized table for rural developed areas with population less than 5,000, the existing level of service was determined to be LOS B.

No other formal determinations were performed regarding existing traffic capacity. The project corridor is understood to provide sufficient capacity in accordance with FDOT policies.

6.2.2 Traffic Volume Projections

Based on the historical traffic count information collected from FDOT, trends analyses were performed to evaluate future traffic growth in the project corridor. It should be noted that future travel demands estimated from trends analyses are based on historical traffic, driven by past economic and development growth in the study area, under the existing roadway system. The future travel demand projections based on the trends analysis are not reflective of a no-build or build condition but on the ability of the area to sustain economic growth and the available roadway capacity through the roadway facilities. There are no FDOT count stations within the project area; however 2 count stations are located within 1½ miles of the eastern project limits. The trends analyses are summarized below.

COUNT STATION/LOCATION	2009 TREND ⁽¹⁾ PROJECTED VOLUMES	2038 TREND PROJECTED VOLUMES	GROWTH RATE 2009 TREND TO 2038 TREND	R ²
870003 Tamiami Trail, 200' west of SR 997	6,200	9,800	2.00%	24.9%
870377 Tamiami Trail, 200' east of SR 997	18,400	36,100	3.32%	81.0%

Table 6-4: Traffic Volume Projections

(1) Trends projected 2009 volumes are used to calculate growth rate and may be different from existing 2009 AADT.



ENGINEERING APPENDIX: TAMIAMI TRAIL MODIFICATIONS

Future growth trends were established by a least square linear regression of historic counts. The resultant R^2 value for count station 870003 is less than the desirable R^2 of 75% and therefore was not utilized in the analysis. Based on this analysis, an annual simple growth rate of approximately 3.32% per year (simple compounding) was estimated using projected trends between the years 2009 and 2030 at station 870377.

Based on the established growth rate of 3.32% per year, traffic projections were developed for the opening (2018), interim (2028) and design (2038) years. Based on the generalized table for rural developed areas with population less than 5,000, the levels of service for each year was determined and are summarized below:

Table 6-5: Level of Service Projections

	Year							
	2009	2018	2028	2038				
AADT	5,000	6,500	8,200	9,800				
LOS	В	В	С	С				

Tamiami Trail is expected to operate at an acceptable level of service through the design year.

This study assumes a typical section for an average volume highway. As per PPM, page 1-8, Standards for Low and High Volume Highways, a 2-lane rural arterial facility with projected design year AADT between 9,000 and 14,000 is classified as an average volume highway. Shoulder width and pavement thickness are the two design elements affected by this assumption.

6.3 Design Controls and Standards

6.3.1 Design Assumptions

The following assumptions and constraints are incorporated into the project alternatives.

- Design includes the least-cost facilities required to satisfy design requirements, while limiting encroachment into the ENP and private property to a practical minimum.
- 2. Modifications to Tamiami Trail will satisfy FDOT and AASHTO prescriptive geometric and engineering criteria, but are not intended to improve traffic capacity.
- 3. Vehicular access to private parcels will remain during and after construction to the greatest extent practical. Where adjacent to a new bridge, one bridge down ramp will be provided to each private parcel to remain.
- 4. The ValuJet Flight 592 memorial, located immediately east of S-333, will remain undisturbed.



- 5. The westernmost bridge approach must end no less than ½-mile east of the Osceola Indian Camp.
- The bridges/precast arch-type bridge culverts will be located south of the existing roadway alignment to reduce construction cost by allowing for two-lane Maintenance of Traffic (MOT) during all phases of construction, avoiding impacts to L-29C and avoiding increased quantities and unit rates associated with construction in the L-29C.
- 7. The existing roadway embankment is to be removed for the length of the bridges/precast arch-type bridge culverts to the level of the underlying limestone, assumed to be elevation 2.0.
- 8. Existing muck is to be removed for the length of the offset roadway, roadway alignment transitions and bridge/precast arch-type bridge culverts to the level of the underlying limestone, assumed to be elevation 2.0.
- 9. Existing CMP culverts unaffected by bridge/precast arch-type bridge culverts or roadway alignment transition construction will remain in place and will be extended as necessary. Any remainder will be removed along with the existing embankment.
- 10. The proposed roadway centerline will be offset 12 feet south of the existing roadway centerline. The proposed bridge/precast arch-type bridge culvert centerline will be offset 48.5 feet south of the existing roadway centerline.
- 11. The roadway transitions will be normal crown to the greatest extent possible. Some roadway transitions will be superelevated to allow for private property access with the smallest ROW requirement.

6.3.2 Design Criteria

The reconstruction of Tamiami Trail will be designed in accordance with the PPM, Volumes I and II (January 2010) and Roadway and Traffic Design Standards (2010) and AASHTO's A Policy on Geometric Design of Highways and Streets (2004), and other roadway and traffic design standards. **Table 6-6** presents the roadway design criteria established for each design element.

Design Element	Design Standard	Source(s)
Design Vehicle	WB-62FL	PPM, Pg. 1-20
Design Year	2038	USACE
Design Speed	60 mph	FDOT DDM Table 1.0.1
Design Speed	60 mph	FDOT PPM, Table 1.9.1
Posted Speed	55 mph	USACE
Maximum Degree of Curve	0°15'	FDOT PPM, Table 2.8.4 (e MAX – 0.02)

Table 6-6: Design Elements and Standards



ENGINEERING APPENDIX: TAMIAMI TRAIL MODIFICATIONS

		1
Design Element	Design Standard	Source(s)
	At least 500 ft for 5 ⁰ angle	
Length of Horizontal Curves	At least 900 ft for 1 ⁰ angle	FDOT PPM, 2.8.1.1
Minimum Stopping Sight Distance	570 ft	FDOT PPM, Table 2.7.1
Decision Sight Distance	990 ft	2004 AASHTO, Exhibit 3-3, Page 116
Maximum Shoulder "Roll-Over"	7%	FDOT Roadway & Traffic Design Standard Index No.
Maximum Lane "Roll-Over" Maximum Superelevation	4% 2.5% (superelevated approaches only)	510, AASHTO pg. 316 FDOT PPM, Table 2.9.1 Min Radius of 7,120'
Maximum Profile Grade		
Tamiami Trail Down Ramps (Access Ramps)	3% 5%	FDOT PPM, Table 2.6.1
Maximum Change in Grade without Vertical Curve		
Tamiami Trail Down Ramps	0.40% 0.80%	FDOT PPM, Table 2.6.2
Crest Vertical Curve		
Tamiami Trail Down Ramps	K=245, min. length 400 ft K=70, min. length 100 ft	FDOT PPM, Table 2.8.5
Sag Vertical Curve		
Tamiami Trail	K=136, min. length 300 ft	
Down Ramps Minimum Vertical Clearance	K=64, min. length 200 ft	FDOT PPM, Table 2.8.6
Roadway over Roadway Over water	16.5 ft 6 ft	FDOT PPM, Table 2.10.1 FDOT Drainage Manual, Section 4.6.1
Lane Widths		
Tamiami Trail Down Ramps (two-lane)	12 ft – tangent 24 ft – tangent	FDOT PPM, Tables 2.1.1, 2.1.2 and 2.1.3
Shoulder Width – Roadway – Outside (or Right) Tamiami Trail	<u>Total</u> <u>Paved</u> 11.5 ft 5 ft	BASE PLANS, FDOT PPM, Table 2.3.3 (exceeded)
Shoulder Width – Bridge Structures – Outside		(0.000000)
Tamiami Trail	10 ft	BASE PLANS, FDOT PPM, Figure 2.0.2 (exceeded)
Clear Zone Width When Guardrail is provided To Bridge Piers and Abutments	36 ft Shoulder width plus 2 ft Clear Zone Width	FDOT PPM, Table 2.11.11 FDOT PPM, Figure 2.11.1 FDOT PPM, Table 2.11.6
Border Width	40 ft	FDOT PPM, Table 2.5.2
	guardrail is provided	<u> </u>



6.3.3 Design Exceptions/Variations

A design exception is required when the design criteria applied falls below the minimums established by AASHTO. A design variation is required when the design criteria applied falls below the minimums established by FDOT and the deviation is not covered by the design exception.

The design exception/variation assessments contained in this report are based on available information including record plans and prior reports. These analyses are not intended to replace more detailed evaluations during design that are based on detailed survey data of actual field conditions.

Table 6-7 presents 18 design elements and specifies whether AASHTO or FDOT design criteria are satisfied, or if a design exception/variation is required for the specified design element for the proposed improvements.

Design Criteria	Design Exception ≤ AASHTO	Design Variation ≤ FDOT
1. Design Speeds	S	S
2. Mainline Lane Widths	S	S
3. Shoulder Widths	S	S
4. Bridge Widths	S	S
5. Structural Capacity	S	S
6. Vertical Clearance	NA	NA
7. Grades	S	S
8. Cross Slope	S	S
9. Superelevation	S	S
10. Horizontal Alignment	S	S
11. Vertical Alignment	S	S
12. Stopping Sight Distance	S	S
13. Horizontal Clearance	NA	NA
Other Design Elements		
14. Border Width	NA	R
15. Median Width	NA	NA
16. Length of Horizontal Curve	S	S
17. Length of Vertical Curve	S	S
18. Base Clearance	NA	S

Table 6-7: Design Exceptions/Variations

Note: S - Satisfied, R - Required, NA - Not applicable



6.3.3.1 Roadway Border Width Variation

FDOT states that a border width of 40 feet applies to arterial roadways with a design speed greater than 45 mph. In AASHTO's A Policy on Geometric Design of Highways and Streets (2004), page 463, it is stated that the border width should not be less than 15 feet. The proposed roadway border width varies from 24 feet to 63.59 feet. According to section 23.9 of the PPM, Volume I, border width is not one of the AASHTO critical design elements therefore a design variation is required.

6.3.4 Roadway Drainage and Runoff Treatment

Roadway drainage conditions will equal or exceed current conditions and will not adversely impact performance of the existing culverts. The lowest edge of paved shoulder elevation will be 12.6 ft-NGVD, which is higher than the 100-year flood elevation of 10.1 ft-NGVD (See Section 2.5 for the methodology used to calculate the 100-year flood elevation).

The reconstructed roadway will include a 6.5-foot grassed shoulder in addition to a 5foot paved shoulder. While not tied to a formal numerical treatment standard, this measure is expected to provide more filtering for sediments and oils than exists today. Detention basins are not included in the project alternatives.

For background, the water quality regulatory requirements are set by the Florida Department of Environmental Protection (FDEP) in accordance with the Regulation of Stormwater Discharge or 62-25, Florida Administrative Code (FAC). Formal runoff treatment facilities could significantly increase the footprint and cost of the reconstructed roadway. Footprint increases could include wetland impacts that are counter to the ecological restoration goals of the project.

During construction, erosion and sediment control BMPs, designed to specific site conditions, will be used to retain sediment on-site.

6.4 Construction Sequencing and Maintenance of Traffic

6.4.1 Roadway, Down Ramps and Bridges/Precast Arch-Type Bridge Culverts

Roadway Construction will be phased as indicated in Plate C-2. MOT for this project involves construction of temporary pavement on the existing westbound shoulder to maintain two-way traffic during reconstruction. Once traffic is shifted to the proposed roadway, the existing pavement will be demolished. Access to existing properties shall be maintained during all phases of construction. Phases I through V below describe MOT during construction.

[THE REMAINDER OF THIS PAGE INTENTIONALLY LEFT BLANK]



Phase IA

- 1. Reduce posted speed to 45 mph
- 2. Construct temporary overbuild on existing four-foot eastbound shoulder to match existing cross slope

Phase IB

- 1. Place temporary barrier wall and attenuator
- 2. Construct temporary pavement on existing westbound shoulder to match existing cross slope of travel lanes

Phase II

- 1. Construct temporary overbuild on eastbound roadway to match
- 2. Shift traffic and maintain two-way traffic
- 3. Excavate unsuitable material to limestone
- 4. Construct proposed eastbound roadway and shoulder
- 5. Construct temporary overbuild on eastbound paved shoulder
- 6. Construct temporary pavement on eastbound unpaved shoulder
- 7. Construct temporary Mechanically Stabilized Earth (MSE) walls (if needed)
- 8. Construct bridge/precast arch-type bridge culverts
- 9. Construct down ramps (access ramps)
- 10. Extend culverts

<u>Phase III</u>

- 1. Place temporary striping and Reflective Pavement Markers (RPMs), relocate/place temporary barrier wall and attenuators
- 2. Maintain westbound traffic on existing road
- 3. Shift eastbound traffic to proposed roadway
- 4. Construct proposed westbound roadway

Phase IV

- 1. Shift westbound traffic to proposed roadway
- 2. Shift westbound and eastbound traffic to bridge/precast arch-type bridge culverts
- 3. Construct remaining portion of proposed westbound roadway and shoulder
- 4. Modify culverts (if needed)
- 5. Demolish existing roadway (in place)
- Remove temporary overbuild on eastbound paved shoulder and temporary pavement on eastbound unpaved shoulder to match proposed roadway typical section
- 7. Place sodding on westbound unpaved shoulder



<u>Phase V</u>

- 1. Place sodding on eastbound unpaved shoulder
- 2. Construct friction course on all areas
- 3. Place final striping and signing
- 4. Open all lanes to traffic

6.4.2 Staging Areas

Existing federal and state owned property near S-333 (five acres) and S-334 (two acres) within the project limits is available for use as staging areas for construction equipment, materials and construction employee parking. The ValuJet 592 memorial adjacent to S-333 will be protected during construction. The Miami Field Station gets their borrow material for work on the levees from SFWMD property near the L-31 North Bridge at the east end of the corridor. Shifting of the existing roadway travel lanes will create narrow longitudinal areas along the length of the corridor, with materials moved to the work site on an "as needed, just-in-time" basis. Applicable BMPs will be utilized during construction to meet National Pollutant Discharge Elimination System (NPDES) requirements.

6.5 Alternative Analysis

6.5.1 Study Alternatives

This study examines a total of ten alternatives (Alternatives 1, 2A, 2B, 4, 5, 6A, 6B, 6C, 6D and 6E). Roadway, alignment transitions, down ramps, bridge and precast arch-type bridge culvert lengths and types for each alternative are identified in **Table 6-8**. During the course of this study, Alternative 3 was eliminated per direction of the USACE. The total estimated construction cost for each alternative is presented for comparison purposes only.

[THE REMAINDER OF THIS PAGE INTENTIONALLY LEFT BLANK]



Evaluation	Alternative									
Criteria	1	2A	2B	4	5	6A	6B	6C	6D	6E ⁽³⁾
Roadway at 12-foot Offset (feet)	27,820	17,992	21,642	40,060	34,783	13,847	13,847	17,391	17,429	13,928
Alignment Transitions (feet)	11,280	16,210	14,680	5,080	7,680	11,320	11,320	9,940	8,180	9,560
Bridge (feet)	10,016	16,262	12,793	5,354	8,031	26,675	26,675	23,163	24,885	28,354
Precast Arch-Type Bridge Culverts (feet)	1,378	1,378	1,378	0	0	0	0	0	0	0
Total Length (feet) ⁽¹⁾	50,494	51,842	50,494	50,494	50,494	51,842	51,842	50,494	50,494	51,842
Total Length (miles) ⁽¹⁾	9.56	9.82	9.56	9.56	9.56	9.82	9.82	9.56	9.56	9.82
Number of Bridges	4	6	5	2	3	6	6	5	3	4
Number of Precast Arch- Type Bridge Culverts	1	1	1	0	0	0	0	0	0	0
Number of Down Ramps	0	0	0	0	0	0	2	2	2	2
Estimated Total Project Cost (x\$1 M) ⁽²⁾	\$136.0	\$157.5	\$151.8	\$90.2	\$108.6	\$238.0	\$238.5	\$215.2	\$222.2	\$279.0

Table 6-8: Alternative Comparison

⁽¹⁾ Excludes 1-mile BASE PLANS bridge
 ⁽²⁾ Refer to Section 11.0 for cost estimate details

⁽³⁾ Preferred Alternative

6.5.2 Down Ramp Options

Bridge down ramp (access ramp) options with corresponding mainline acceleration and deceleration lanes were developed for the purpose of maintaining access to Everglades Safari and Coopertown for Alternatives 6B, 6C, 6D and 6E. Refer to Section 7.1.4 for bridge down ramp details.

Four down ramp options were developed for Everglades Safari. The down ramp options included a perpendicular down ramp (Option 1), a diamond interchange (Option 2), a parallel down ramp (Option 3), and a modified parallel down ramp (Option 4). Option 4 was selected as the preferred option. Refer to Plates DR-E1 to DR-E4 for plan views of the Everglades Safari down ramp options that were considered.

Five down ramp options were developed for Coopertown. The down ramp options included a perpendicular down ramp (Option 1), a diamond interchange (Option 2), a parallel down ramp (Option 3), a modified parallel down ramp (Option 4), and a parallel down ramp with existing frontage road (Option 5). Option 5 was selected as the preferred option. Refer to Plates DR-C1 to DR-C5 for plan views of the Coopertown down ramp options that were considered.

[THE REMAINDER OF THIS PAGE INTENTIONALLY LEFT BLANK]



6.6 Recommended Alternative (Alternative 6E)

Alternative 6E was selected as the preferred alternative and consists of approximately 5.4 miles of girder bridges separated into 4 sections with the remaining Tamiami Trail roadway raised to allow a DHW of 9.7 ft-NGVD in L-29C, and adding down ramps with mainline acceleration and deceleration lanes at Everglades Safari and Coopertown.

6.6.1 Typical Section

6.6.1.1 Roadway

The typical section consists of two 12-foot wide travel lanes, 5-foot paved shoulders on each side of the roadway and 6.5-foot grassed shoulders along the outside of the paved shoulders, aligned with the proposed roadway centerline. The travel lanes are on a 2% cross slope and the shoulders are on a 6% cross slope. Guardrail is present along both sides of the roadway for the length of the project. See Plate C-1 for the proposed typical section.

Down ramps with mainline acceleration and deceleration lanes are included in this design for Everglades Safari and Coopertown. Both down ramps connect the south side of Tamiami Trail to existing parking facilities. At each of the ramp locations, the eastbound traffic has a right turn/deceleration lane west of the ramp and an acceleration lane east of the ramp. The westbound traffic has a dedicated left turn lane east of the ramp.

The only dedicated left turn lanes are at the off ramp locations. No dedicated passing lanes, median buffers or roadway lighting is proposed.

The proposed 5-foot shoulder meets minimum FDOT requirements for adequate on-road bicycle facilities on this roadway. For this reason, the five foot shoulder shall be clear of all obstructions such as guardrail, curb or other roadside barrier. If drainage structures are required in the shoulder, they shall be bicycle safe structures.

6.6.1.2 Alignment Transition

The roadway alignment transition typical section includes two 12-foot wide travel lanes, 5-foot paved shoulders on each side of the roadway and 6.5-foot grassed shoulders along the outside of the paved shoulders, aligned with the proposed centerline. The majority of the alignment transitions are on a 2% cross slope and the shoulders are on a 6% cross slope. Some transitions are superelevated to shorten their length to maintain access to existing private parcels. Superelevated transitions are on a 2.5% maximum cross slope and the shoulders are on a 4.5% and 6.0% cross slope on high side and low side respectively. Crowned alignment transitions are 1,850 feet long and superelevated alignment transition to begin of structure. See Plates C-3 and C-4 for normal crown and superelevated alignment transition details.



6.6.2 Pavement Design

The flexible pavement design is based on future traffic loading and the new embankment subgrade Resilient Modulus (Mr).

The open-to-traffic date is assumed to be 2018, with a planning horizon year of 2038. As previously summarized, the 2018 AADT is estimated to be 6,500, the 2028 AADT is estimated to be 8,200 and the 2038 AADT is estimated to be 9,800. The existing traffic statistics, obtained from the FDOT Florida Traffic Information 2009 CD, were K_{30} =7.98%, D₃₀=59.96%, T=14.47%. The K_{30} factor lies outside of the acceptable range for a rural roadway. Based on the acceptable K_{30} values, as presented in the FDOT Project Traffic Forecasting Handbook, a K_{30} of 11.0% is considered acceptable for this facility.

The Equivalent 18-kip Single Axle Load (ESAL) is 4.2 million, based on the 2038 traffic projection, 90% reliability and a 0.96 factor for rural arterials.

A design Mr of 12,000 pounds per square inch (psi) was used for new embankment material as this is the Mr used for the new embankment material for the base condition. The Mr was reduced by 25% to 9,000 psi as discussed in the 2008 FDOT Flexible Pavement Design Manual for 2-foot base clearance. Three-foot base clearance could be used with no reduction in Mr, but would require additional ROW at all roadway and alignment transition sections. The proposed pavement design uses two-foot base clearance.

A pavement section Structural Number (SN) of 4.09 is required for a 20-year forecast 4.2 million ESAL, a subgrade Mr of 9,000 psi (for new A-1 or A-3 embankment material) and 90% reliability. The proposed pavement design provides a SN of 4.30.

The pavement design, including separate shoulder requirements, will be refined during the PED phase.

The recommended resurfacing interval for this pavement section is 10 years, at the low end of the 10 to 15-year interval typical in Florida. The typical pavement section for new construction is shown in presented in **Figure 6-1**.

Figure 6-1: Pavement Section (New Construction)

¾" Friction Course FC-5 (Traffic C)
3.5" Type SP Structural Course (Traffic C), SN = 1.54
10" Limerock, (OBG 9), LBR 100, SN = 1.8
12" Type B, LBR 40, SN = 0.96
A-1 or A-3 Embankment, (Design Mr = 9,000 psi)



6.6.3 Roadway Plan Sheets and Horizontal Alignment

Refer to Plates P-1 to P-29 for roadway plan sheets and horizontal alignment for the preferred alternative (Alternative 6E).

6.6.4 Utility Relocation

Five existing utilities are installed within the project corridor. Four will be affected by the proposed construction. Two buried telephone/fiber optic lines run along the south side of the roadway (AT&T and BellSouth). The location of these lines vary from the shoulder to outside the guardrail. BellSouth buried copper lines run along the north side of the roadway. A 12 kV Florida Power and Light (FPL) overhead electric line and a buried telephone/fiber optic line (Qwest) run along the embankment. The Qwest line should not be affected by the proposed improvements. FPL lateral power lines extend south from the distribution line along L-29C to customers on the south side of Tamiami Trail. These lines will likely require temporary or permanent adjustment due to the proposed improvements.

Utilities within the proposed typical section will need to be relocated so as to remain behind the future guardrail location. Utility relocations will be coordinated with each utility owner. As the affected utilities appear to lie within the ROW, their relocation costs are not included in the cost estimates. The estimated cost of relocating the two affected telecommunications utilities is \$3.5 to \$4.0 million, assuming that they are abandoned in place. Only a cost of allowance for coordinating these relocations is included in the project cost estimate.

Communication with the fiber optic utilities indicates that the likely relocation plan for the embankment sections will be to construct new facilities, coordinated with roadway construction and to abandon existing facilities in place. For the bridge segments, the utilities will be mounted on the bridge superstructure. Relocation plans will be finalized during the PED phase. Utility relocations must be finished prior to the Notice to Proceed (NTP) date shown in the detailed construction schedule.

6.6.5 Impact to ROW, Easements and Borrow and Disposal Sites

Within the project limits, the majority of the existing ROW width varies from 58 feet to 75 feet. The existing ROW widens to 95 feet for approximately 450 feet at the west end of the project. The existing ROW offset from the existing centerline is 32 feet to 45 feet on the north and 24 feet to 30 feet on the south.

For the roadway, the existing ROW to the south ranges from 24 to 30 feet from the roadway centerline, with an average of approximately 29 feet. As a result of raising the road, the average proposed ROW will increase to 23.5 to 35.5 feet beyond the existing average (i.e. 52.5 to 64.5 feet from the existing roadway centerline). The raised roadway includes a proposed ROW that ranges from 15.4 to 23.5 feet beyond the existing ROW. The bridges include a proposed ROW that ranges from 43 feet to 55 feet beyond the existing ROW. The roadway alignment transitions include a proposed ROW that varies from 15.4 to 76.5 feet beyond the existing ROW.



ENGINEERING APPENDIX: TAMIAMI TRAIL MODIFICATIONS

The roadway and bridge approach sections will require a 10-foot TCE on the south side of the roadway. The girder bridges, down ramps and precast arch-type bridge culverts will require a 50-foot TCE. All TCE's will be restored to original condition upon completion of construction activities.

Refer to Section 4.7 for discussion of potential borrow and disposal sites.

6.6.6 Wetland Impacts

The preferred alternative (Alternative 6E) includes an estimated wetland loss, in acres, on the south side of the project as shown in **Table 6-9**.

Project Element	Permanent Impact Area (acre)	Temporary Impact Area (acre)
Roadway	7.5	3.2
Transitions	11.5	2.2
Bridges	28.4	33.6
Down Ramps	1.8	2.2
Total	49.2	41.2

Table 6-9: Wetland Impacts

The area of the existing roadbed to be removed is 33.8 acres. Both this area and the open area immediately below the bridges (approximately 30.6 acres) are considered flow way. Any permanent wetland creation associated with this flow way is not recognized in this study. Existing topographic and property boundary survey data are insufficient for a more accurate estimate of wetland loss. Wetland loss will be revisited in the PED phase.

Except for private parcels along the project corridor, these wetland loss estimates largely coincide with real estate impacts to the ENP. Refer to the Real Estate Appendix for additional information.

6.6.7 Traffic Control Plans

Refer to Section 6.4.1 and Plate C-2 for proposed traffic control sequencing.

6.6.8 PED Phase Recommendations

All design work performed during the PED phase of the project shall adhere to the latest edition of the following manuals and guidelines: FDOT Plans Preparation Manual; FDOT Standard Specifications for Road and Bridge Construction; FDOT Design Standards for Design, Construction, Maintenance and Utility Operations on the State Highway System; FDOT Drainage Manual; FDOT District 6 Drainage Guidelines; Florida Administrative Code, Chapter 14-86; requirements of the applicable regulatory agencies; and other applicable design standards.

Reports and information that will be required during the PED phase of the project are summarized in **Table 6-10**.



Table 6-10: PED Phase Activities

Deserintion	Neteo	Coverning
Description	Notes	Governing Standards
Quality Control Plan		USACE, FDOT
Design Survey	Includes field verification of existing utilities	USACE
Right of Way Survey		USACE
Report of Geotechnical Evaluation	Includes roadway, structures and organic layer consolidation testing	USACE
Typical Section Package		FDOT
Design Variation and Exception Package		FDOT
Pavement Selection and Design Package		FDOT
Archaeological Report		USACE
Design Documentation Report	Includes complete drainage design for all project elements of Alternative 6E	USACE, FDOT
Preliminary Traffic Control Plan	Includes lane closure analysis (if required)	FDOT
Access Management Report		FDOT
Design Traffic Report		FDOT
Lighting Justification Report		FDOT
Bridge Development Report		FDOT
Bridge Hydraulic Report	Includes scour analysis	FDOT
Bridge Hydraulic Recommendation Sheet	Included in BHR	FDOT
Right of Way Control Maps		USACE
Right of Way Maps		USACE
Legal Descriptions		USACE
Title Search and Report		USACE
Title Search Map		USACE
Parcel Sketches		USACE
Utility Relocation Agreements		USACE
Contract Drawings	Includes all applicable component plans	USACE, FDOT
Stormwater Pollution Prevention Plan (SWPPP)		USACE, FDOT
Pay Item List and Quantities		USACE, FDOT
Technical Special Provisions		USACE, FDOT
Contract Specifications		USACE, FDOT
Environmental Resource Permit (ERP) Application Package		FDEP
NPDES Application Package	To be completed by Contractor	FDEP
Wetland Mitigation Plan		USACE
Jurisdictional Determination Report		USACE



6.6.8.1 Drainage Design Requirements

Continued coordination with the FDOT District 6 Drainage Design Section will be required during the PED phase. Full documentation of all meetings and decisions are to be documented as part of the Design Documentation Report.

6.6.8.2 Structural Design Requirements

After the construction of the piles is complete, a certification package certifying integrity and capacity (axial and lateral) of all piles in the bent shall be prepared. Each package shall include a signed and sealed certification letter, and clearly legible copies of the driving records, all dynamic tests and load tests performed in the bent, numerical analysis including GRLWEAPS and CAPWAPS performed during the driving criteria derivation, and PDA records performed in the bent.

6.6.8.3 License Requirements

All documents including, but not limited to roadway plans, structure plans, typical section package and pavement design package developed during final design will be signed and sealed by a Professional Engineer registered in the state of Florida.

7.0 Structural Requirements

7.1 Structure Location Types

7.1.1 Structure Locations

Structure locations, lengths and types for each alternative are identified in **Table 7-1**. During the course of this study, Alternative 3 and all structures at Location F were eliminated from the study per direction of the USACE.

[THE REMAINDER OF THIS PAGE INTENTIONALLY LEFT BLANK]



ENGINEERING APPENDIX: TAMIAMI TRAIL MODIFICATIONS

Table 7-1: Structure Alternatives

Location	Alt. 1	Alt. 2A	Alt. 2B	Alt. 4	Alt. 5	Alt. 6A	Alt. 6B	Alt. 6C	Alt. 6D	Alt. 6E ⁽¹⁾
Osceola Camp										
Structure Location A	A1, Girder Bridge 2,974.50 ft	A1, Girder Bridge 2,974.50 ft	A1, Girder Bridge 2,974.50 ft	A1, Girder Bridge 2,974.50 ft	A1, Girder Bridge 2,974.50 ft	A1, Girder Bridge 2,974.50 ft	A1, Girder Bridge 2,974.50 ft	A1, Girder Bridge 2,974.50 ft		
Jefferson Pilot										
Structure Location B	B1, Girder Bridge 2,379.60 ft	B1, Girder Bridge 2,379.60 ft	B1, Girder Bridge 2,379.60 ft	B1, Girder Bridge 2,379.60 ft	B1, Girder Bridge 2,379.60 ft			P2* Cirdor	A2*, Girder Bridge 13 682 70 ft	A2*, Girder Bridge 13,682.70 ft
Everglades Safari / SFWMD Tower						B2, Girder Bridge	B2*, Girder Bridge	B2*, Girder Bridge	13,682.70 ft	
Structure Location C	C1, Girder Bridge 2,677.05 ft	C1,Girder Bridge 2,677.05 ft	C1, Girder Bridge 2,677.05 ft		C1, Girder Bridge 2,677.05 ft	- 9,915.00 ft	9,915.00 ft	9,915.00 ft		
Airboat Association					,					
Frog City	E1, Girder	E1, Girder	E1, Girder			E1, Girder	E1, Girder	E1, Girder	E1, Girder	E1, Girder
Structure Location E	Bridge 1,983.00 ft	Bridge 1,983.00 ft	Bridge 1,983.00 ft			Bridge 1,983.00 ft	Bridge 1,983.00 ft	Bridge 1,983.00 ft	Bridge 1,983.00 ft	Bridge 1,983.00 ft
Gator Park /Tiger Camp										
Coopertown										
Structure Location F										
Structure Location G						G1, Girder	G1*, Girder	G1*,Girder		
Structure Location H	H1, Precast Arch-Type Bridge Culverts 1,377.00 ft	H1, Precast Arch-Type Bridge Culverts 1,377.00 ft	H1, Precast Arch-Type Bridge Culverts 1,377.00 ft			Bridge 5,552.40 ft	Bridge ft 5,552.40 ft	Bridge 5,552.40 ft	G2*, Girder Bridge 9,220.95 ft	G2*, Girder Bridge 9,220.95 ft
Radio One										
Structure Location I		I1, Girder Bridge 2,776.20 ft	I1, Girder Bridge 2,776.20 ft			I1, Girder Bridge 2,776.20 ft	I1, Girder Bridge 2,776.20 ft	I1, Girder Bridge 2,776.20 ft		
Existing Structure	Existing 5,280.00 ft	Existing 5,280.00 ft	Existing 5,280.00 ft	Existing 5,280.00 ft	Existing 5,280.00 ft	Existing 5,280.00 ft	Existing 5,280.00 ft	Existing 5,280.00 ft	Existing 5,280.00 ft	Existing 5,280.00 ft
Structure Location J		J1, Girder Bridge 3,470.25 ft				J1, Girder Bridge 3,470.25 ft	J1, Girder Bridge 3,470.25 ft			J1, Girder Bridge 3,470.25 ft

Blank cells denote no structure * Denotes structures with bridge access ramps (1)Preferred alternative

7.1.2 Girder Bridges

Structures identified as girder bridges are 47.08 feet wide with a clear distance of 44.00 feet between inside parapet faces. The bridges include two 12-foot travel lanes with 10-foot shoulders and outside barriers. Both the travel lane and shoulder are on a 2% cross slope.

The structural system for the proposed bridge structures is based on the least cost structure identified in Appendix D of the 2005 RGRR/SEIS. The proposed girder bridge structures are Florida I beam (FIB) 54 girders with a composite CIPC deck, supported on pile bents at 99.15-foot spacing using 24-inch square precast prestressed concrete piles in to rock. The 2005 RGRR/SEIS selected Florida Bulb Tee (FBT) 72 beams as part of the least cost structure type; however current FDOT policy does not allow the use of FBT beams so an FIB girder with an equivalent load carrying capacity and span length was substituted in the least cost structure. Other structure types considered in the RGRR/SEIS included AASHTO beams types IV, V, & VI with CIPC deck and 18 and 24-inch PPC piles (with pre-drilling); and Florida bulb tees 72 and 78 with CIPC deck and 3-foot diameter drilled shafts.

Florida Power & Light splice boxes are required every half mile of bridge to allow utilities to be installed. Splice boxes are supported by enlarging an intermediate bent to provide a 6-foot x 10-foot area at one end of the bent with an additional pile beneath it. This design is based on the existing 1-mile bridge BASE PLANS.

7.1.3 Precast Arch-Type Bridge Culverts

Structures identified as precast arch-type bridge culverts are 48 feet wide with a clear distance of 46 feet between inside faces of the spandrel walls and a 9.05-foot vertical rise. The arches are supported on CIPC footings socketed into the bedrock. The typical road section of two 12-foot travel lanes with 10-foot shoulders sits on subgrade above the arches.

7.1.4 Bridge Down Ramps

The bridge down ramp typical section includes two 12-foot travel lanes with minimum 5foot shoulders and outside barriers. Radii of 50 feet are provided between the access road and Tamiami Trail travel lanes. These connections provide access from the bridged areas to properties south of the existing Tamiami Trail roadway.

The down ramps were considered as frontage road connections with the same design criteria as collector streets.

The elevated portion of the down ramps will be girder bridges supported on pile bents, a structure type identical to the adjacent mainline bridges. Varying span lengths will be used to support the ramps along curves. A CIPC slab was considered for the curves, but the difficulty associated with using falsework in the soft soil around the site to support formwork made this option undesirable.



7.1.5 Existing Culvert Extension

Existing pipe culvert extensions are considered incidental to structure design and are discussed in Section 6.1.2.

7.2 Design Criteria

Structures are designed in accordance with the AASHTO Load and Resistance Factor Design (LRFD) Bridge Design Specifications (currently Fifth Edition, 2010), and the FDOT Structures Manual (currently March 2010).

7.2.1 Material Properties

•	Concrete:	
	Substructure	f'c = 5,500 psi
	Bridge deck and approach slabs	f'c = 4,500 psi
	Prestressed beams	f'c = 8,500 psi
	Precast Arch-Type Bridge Culverts	f'c = 4,000 psi
	where fc =28-day concrete compressive strength	
٠	Reinforcing Steel ASTM A615 Grade 60	fy = 60,000 psi
•	Prestressing Strands ASTM A416 Grade 270	fu = 270,000 psi
٠	Steel Sheet Piles ASTM A328	fy = 39,000 psi

7.3 Horizontal and Vertical Alignment

The bridge horizontal and vertical alignments will satisfy the requirements specified for the roadway. Lane and shoulder widths will match the roadway.

A 48.5 feet offset from the centerline of the bridge to the centerline of the existing roadway was established to allow a minimum area for cranes to construct the bridge. Installation of the prestressed piles and pile bent cap construction is assumed to be performed from a temporary haul road south of the existing roadway, with temporary islands at each pile bent or from a temporary trestle.

7.4 Vertical Clearances

The vertical profile of the mainline bridges was set to meet the following criteria:

- Clearance above 100-year flood (EL +10.1): 0.00 feet
- Floating debris clearance above DHW (EL +9.70): 2.00 feet
- Maintenance and inspection clearance above CWE (EL+8.75): 6.00 feet
- Clearance above down-ramps: 16.50 feet
- Navigation clearance: not applicable

This criteria result in a low chord EL +14.75 for girder bridges and a high point of intrados EL +11.1 for precast arch-type bridge culverts.

7.5 Exposure Conditions

The environment exposure classification for the bridges is considered slightly aggressive for the superstructure, and moderately aggressive for the substructure.



7.6 Design Loads

- Dead Loads: Unit weight of reinforced concrete Traffic railing barrier
 SIP Forms
 150 pcf 420 plf 20 psf
- Live Loads: HL-93 design truck or design tandem, and design lane load FL 120 permit vehicle (Strength II check only)
- Wind Load:

Per the AASHTO LRFD code with an increase in pressure by 20% per the FDOT Structures Design Guidelines (as applicable for the South Florida location). For final design, the wind load design methodology will be revised per the March 2010, FDOT Structures Manual, or the latest version if superseded.

• Other Loads: Per the AASHTO LRFD code.

7.7 Bridge Drainage and Runoff Treatment

Bridges and down ramps will include a runoff treatment system as described in the Supplemental Hydraulic Analyses / Drainage Report for the 1-mile bridge construction project on the east end of the study area.

The bridge deck drainage comprises four independent systems that collect and convey storm runoff for the southwest, southeast, northwest and northeast segments of each bridge. Each system consists of shoulder gutter inlets with scupper drains at approximately 200-foot spacing. The scupper drains are connected to drainage pipes that are hung from the bridge deck on the north and south sides of each bridge. The drain pipes connect to CDS units located at the adjacent roadway approach segments where water quality treatment takes place prior to discharge through minimum 24-inch outfall pipes. Two CDS units will be installed at each bridge abutment and down ramp touchdown point.

Final design of the drainage systems on the bridges will prevent runoff from a 4-inch per hour intensity storm from encroaching on the travel, turning or auxiliary lanes adjacent to barrier walls. The final design will use the Interconnected Pond Routing (ICPR) computer model to simulate the proposed conditions of the four independent treatment systems for each bridge.

Runoff from the roadway pavement on the precast arch-type bridge culverts flows off the road and across a six-foot wide grass strip prior to discharge. Runoff is discharged into the adjacent canal on the north side of the roadway or into the wetlands on the south side after passing through scuppers on the precast arch-type bridge culvert barrier walls.

8.0 Electrical and Mechanical Requirements (Utilities)

Refer to Section 6.6.4 for discussion of existing utilities within the project limits.



9.0 Environmental Objective and Requirements (Permitting)

The following permits are expected prior to the construction of project features. Other permit requirements may be identified in the PED phase.

- Highway Easement Deed (previously obtained)
- FDEP ERP

10.0 Operation and Maintenance

FDOT will operate and maintain the Tamiami Trail roadway and bridge/precast arch-type bridge culvert structures. The SFWMD will maintain the areas under the proposed bridges.

11.0 Cost Estimates

This is a cost and schedule summary of the alternative analysis for the Tamiami Trail Feasibility Study. This includes the alternatives cost estimates in an Excel spreadsheet format, the preferred alternative in MCACES MII format, a construction schedule summary table, a detailed construction schedule for the preferred alternative in Microsoft Project format, supporting documents and applicable material quotes. The preferred alternative estimate is structured in accordance with USACE Civil Works Work Breakdown Structure (WBS).

11.1 Quantities and Cost Estimates

Quantities were computed by the design team based on the current layout and location for the alternatives being considered. The Cost Estimates were completed utilizing updated material quotes and available unit prices. FDOT average unit prices from 2008 were compared with recent project bid-tabs to determine the most current unit costs. Therefore costs provided in this report are in Fiscal Year 2010 dollars and are then escalated for inflation or mid-point date of construction. The escalation is performed according to procedures detailed in USACE publication EM 1110-2-1304. The factor in the Excel spreadsheet is based on the same factor used in the MII file. They should only be used for comparative purposes and not be used for budgeting. The cost estimates for these alternatives were computed in Microsoft Excel format. Detailed cost breakdown estimates for these alternatives considered under this project can be found in the supporting documentation and calculations of this report.

[THE REMAINDER OF THIS PAGE INTENTIONALLY LEFT BLANK]



11.2 Construction Cost Estimates

A summary of the cost estimates is listed in **Table 11-1**.

Summary of Estimated Construction Costs						
Alternative	Construction Cost	E&D	S&A	Escalation	Contingency	Total Project Cost
Alt. 1	\$88.6 M	\$8.9 M	\$8.9 M	\$7.4 M	\$22.1 M	\$135.9 M
Alt. 2A	\$102.7 M	\$10.3 M	\$10.3 M	\$8.6 M	\$25.7 M	\$157.5 M
Alt. 2B	\$98.9 M	\$9.9 M	\$9.9 M	\$8.3 M	\$24.7 M	\$151.8 M
Alt. 4	\$58.8 M	\$5.9 M	\$5.9 M	\$4.9 M	\$14.7 M	\$90.3 M
Alt. 5	\$70.8 M	\$7.1 M	\$7.1 M	\$5.9 M	\$17.7 M	\$108.6 M
Alt. 6A	\$155.1 M	\$15.5 M	\$15.5 M	\$13.0 M	\$38.8 M	\$238.0 M
Alt. 6B	\$155.5 M	\$15.5 M	\$15.5 M	\$13.1 M	\$38.9 M	\$238.5 M
Alt. 6C	\$140.3 M	\$14.0 M	\$14.0 M	\$11.8 M	\$35.1 M	\$215.2 M
Alt. 6D	\$144.8 M	\$14.5 M	\$14.5 M	\$12.2 M	\$36.2 M	\$222.2 M
Alt. 6E ⁽¹⁾	\$184.8 M	\$14.4 M	\$14.4 M	\$19.3 M	\$46.2 M	\$279.0 M

Table 11-1: Summary of Estimated Construction Costs

⁽¹⁾Preferred alternative

[THE REMAINDER OF THIS PAGE INTENTIONALLY LEFT BLANK]



12.0 Schedule of Design and Construction

A single construction contract is anticipated, with a construction period estimated to be 45 months. This construction period does not address variables that could affect the construction duration, including but not limited to, design changes, unforeseen construction means and methods and the ability to secure/procure materials, equipment and labor. This period does not include an allowance for design, ROW acquisition and other pre-construction activities.

12.1 Construction Durations

Construction schedules and durations in this report are for the alternative analysis for the Tamiami Trail Feasibility Study. Details and calculations for each schedule can be found in the supporting documentation and calculations of this report. These schedules encompass construction operations only and do not include proposed land acquisition, design and preparation of plans and specifications, funding activities or other non-construction related items.

The schedule is based on a standard 6 to 10-hour/day work week for the majority of the project. The roadway will utilize night crews and bridge work would be completed with day crews. Average production rates were applied to quantities provided to determine these durations. The use of multiple crews was used when calculating schedule durations as it should be easy for a contractor to mobilize more than one crew on this project.

The NTP date was assumed to be January 2, 2013. This is due to the current scheduled completion for the 1-mile BASE PLANS Bridge in December, 2012. This project cannot start until after the completion of the 1-mile Bridge Project. This allows a short time for contractor mobilization. Utility relocations must be finished prior to the NTP date shown in the detailed construction schedule.

The construction of the roadway was averaged throughout the project alternatives and a standard rate of 29 Linear Feet (LF) per day per crew was used. It was assumed that the contractor would utilize two crews for the roadway work; one started on opposite ends of the project limits. For Alternatives 4 & 5, it was assumed that there would be less mobilization/demobilization time as the roadway sections are longer. Therefore, it is assumed that crews could tackle bigger sections of roadway work per phase and the production rate was increased to be 33 LF per day per crew. These rates factor in weather days and federal holidays.

For this alternative analysis submittal, it was assumed that the staging of the bridges could accommodate two crews working at one time. Therefore, two bridges are being constructed at one time during the project. The construction of the bridges was averaged throughout the project alternatives and a standard rate of 33 LF per day per crew was used. Staging of the bridge work such as driving piles, steel reinforcing, form work and concrete pouring, can better be accomplished with further detailed scheduling at the final submittal. This rate factors in weather days and federal holidays.



Table 12-1 presents a summary of the durations for the alternative analysis for theTamiami Trail Feasibility Study.

Summary of Estimated Construction Durations						
Alternative	Project Duration ⁽²⁾					
Alternative 1	3.57 years					
Alternative 2A	3.16 years					
Alternative 2B	3.22 years					
Alternative 4	3.77 years					
Alternative 5	3.55 years					
Alternative 6A	3.52 years					
Alternative 6B	3.52 years					
Alternative 6C	3.57 years					
Alternative 6D	3.71 years					
Alternative 6E ⁽¹⁾	3.67 years					

Table 12-1: Summary of Estimated Construction Durations

⁽¹⁾Preferred alternative

⁽²⁾Duration totals are for construction only and do not include Utility Relocations. Utility Relocations must be completed prior to NTP.





	8	7	6	5	4	3	2
D	5				<u>т</u>		
с	L-67A	S-333 BEGIN PROJEC Osceola Camp Jefferson Pilot	DT B1 Bridge 0.451 Mile 563 Mile	E1 Bridge 0.376 Mile - C1 Bridge 0.507 Mile Gator H1 Park	Tiger Tail	s-: pertown EN -S-355B	334/S-356 — D PROJECT
В	L-67 Ext	Everglades SFWMD Radio		Frog City	Radio One—		Exist Bridge 1.000 Mile
A	ROADWAY APPROACHES BRIDGES ARCH-TYPE	10,01	PROJECT FEET MILES COUNT 0.00 5.27 0.00 1.64 0.00 1.90 4 8.00 0.26 1	<u>ALTERN</u>	ATIVE 1		Roadway Bridge Arch-Type Existing B Approach Approach (Supereley

* INCLUDES EXIST 1 MILE BRIDGE


 8
 7
 6
 5
 4
 3
 2

 2/15/2010
 3:24:37 PM
 W:\Jobs\45889_Tamiar

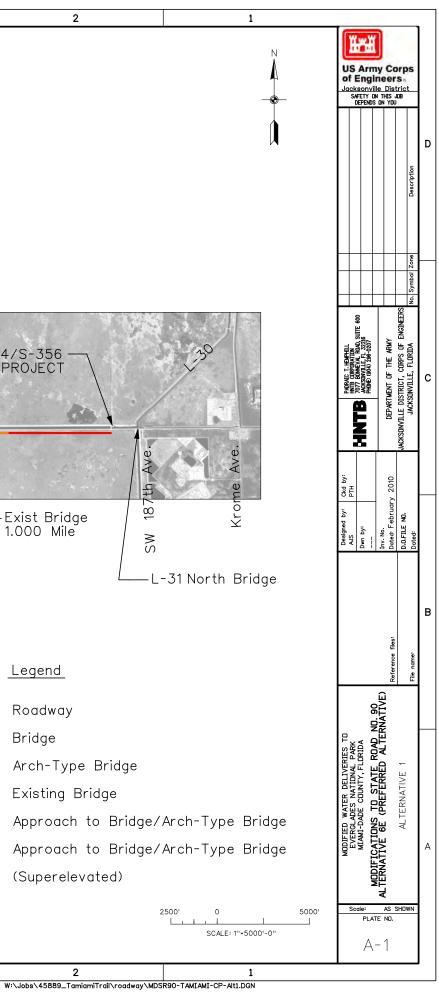


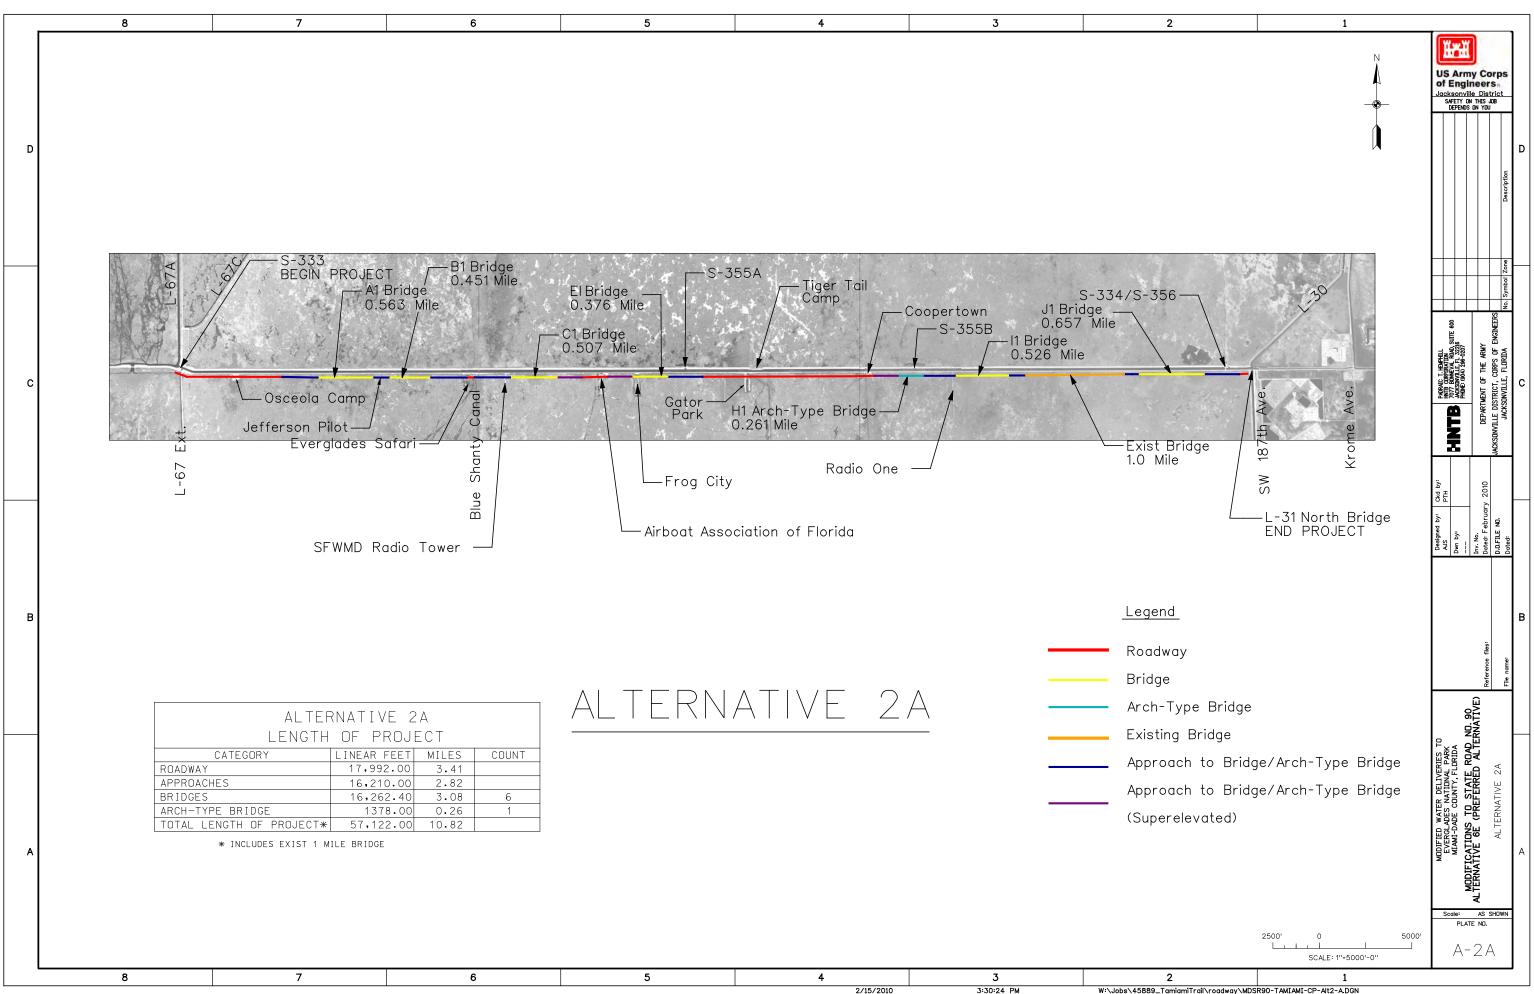


W:\Jobs\45889_TamiamiTrail\roadway\MDSR90-TAMIAMI-CP-Alt2-A.DGN

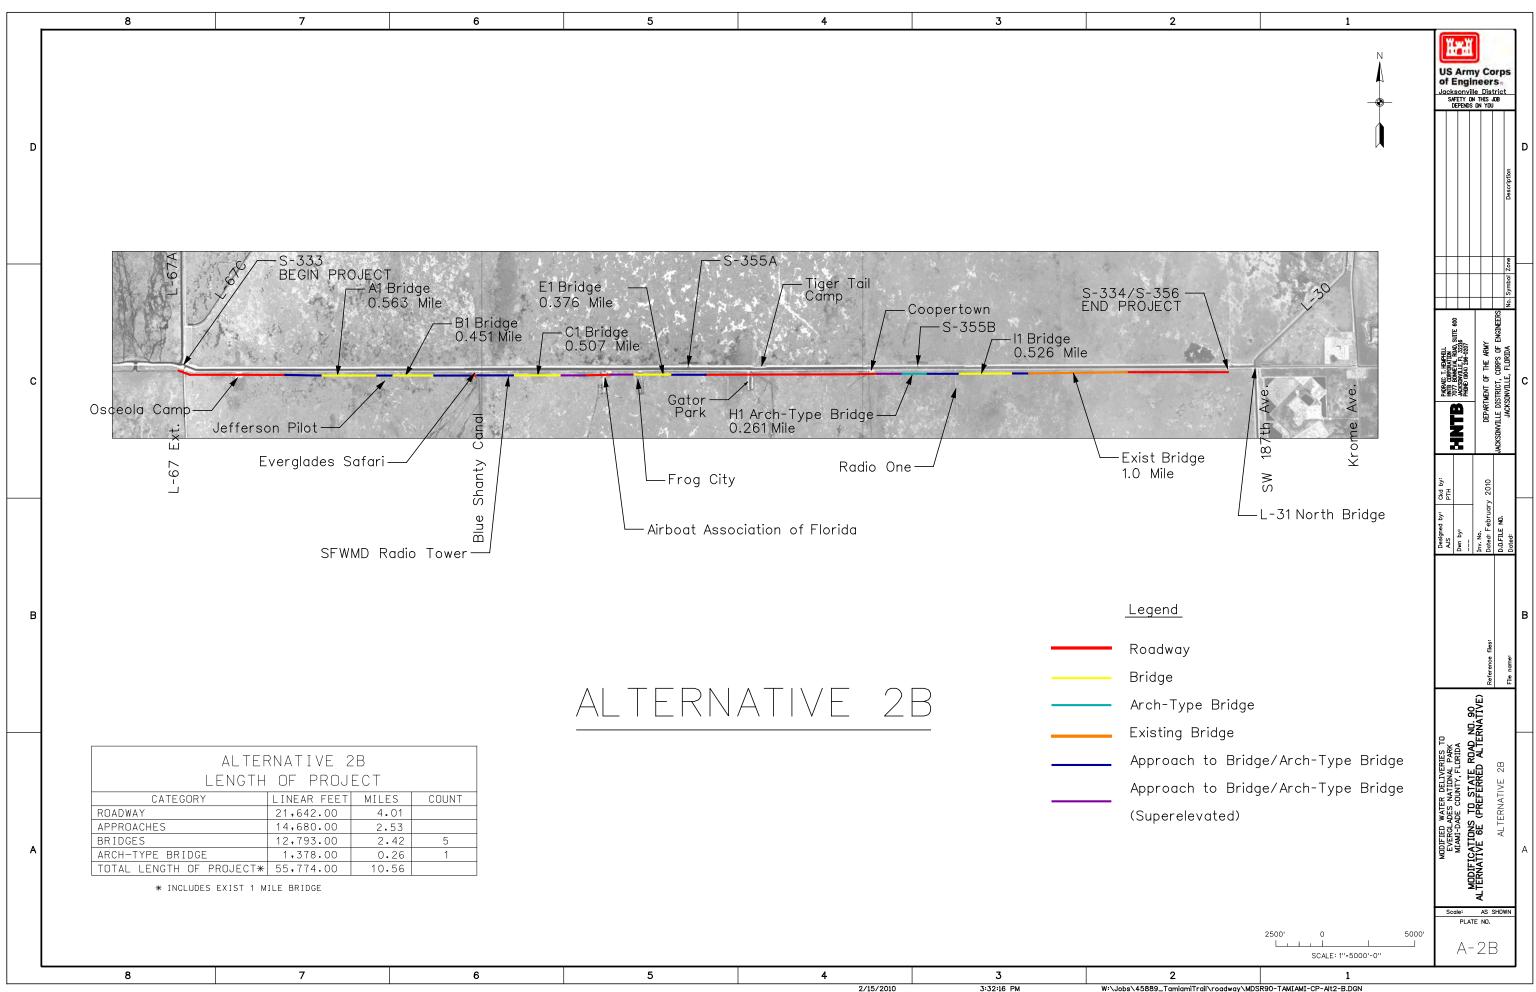


W:\Jobs\45889_TamiamiTrail\roadway\MDSR90-TAMIAMI-CP-Alt2-B.DGN

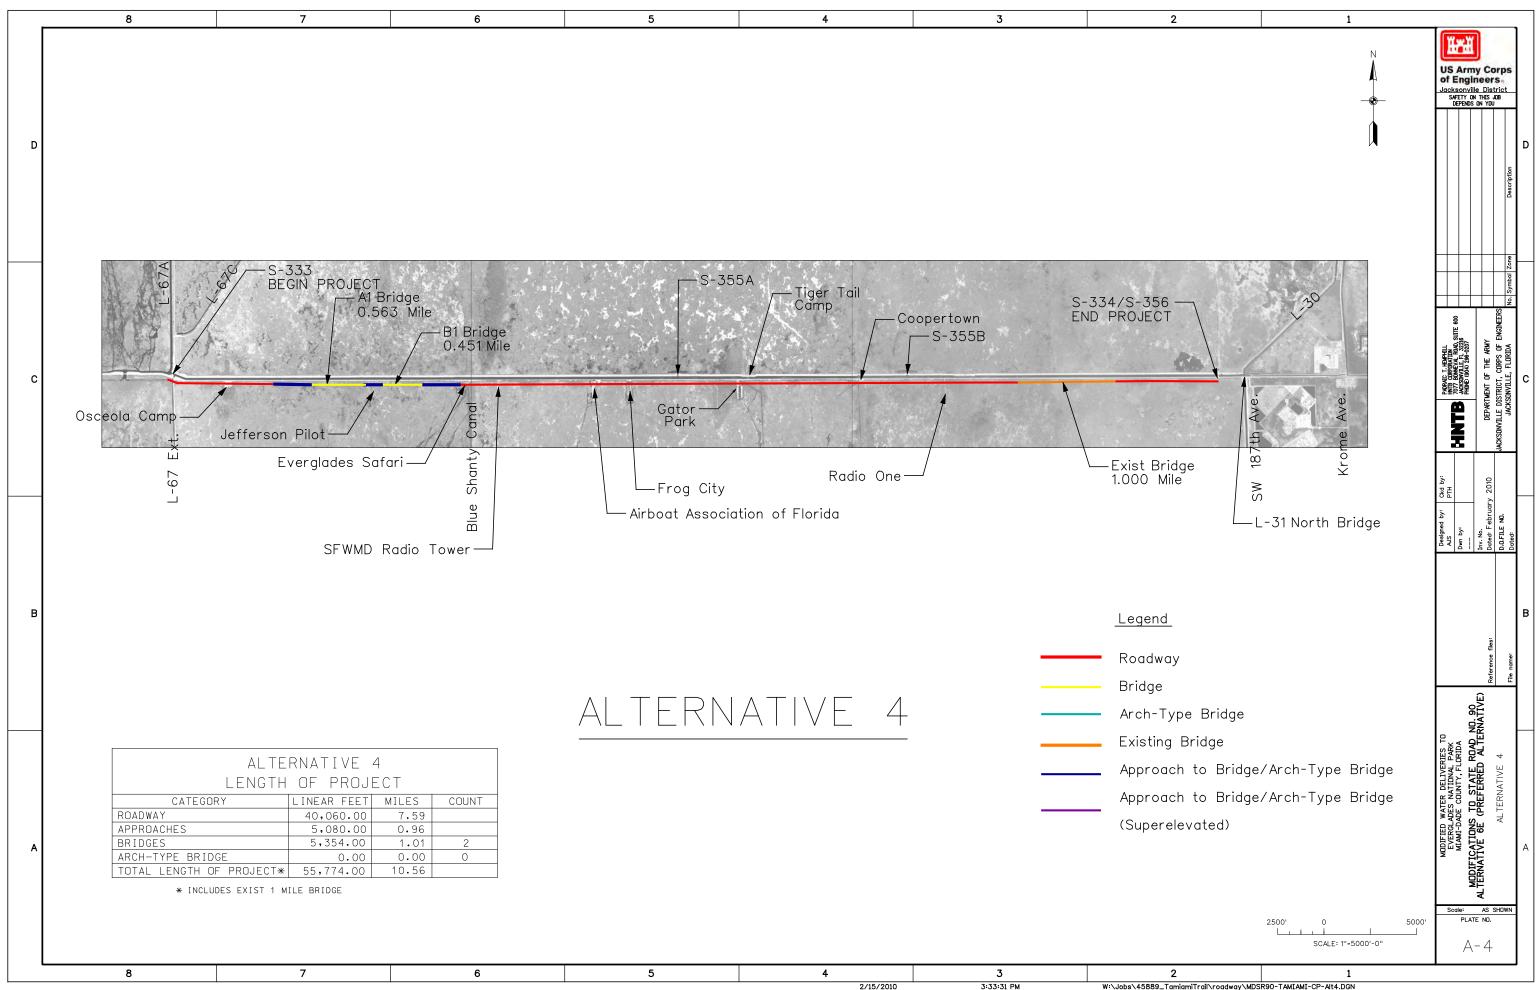



W:\Jobs\45889_TamiamiTrail\roadway\MDSR90-TAMIAMI-CP-Alt4.DGN

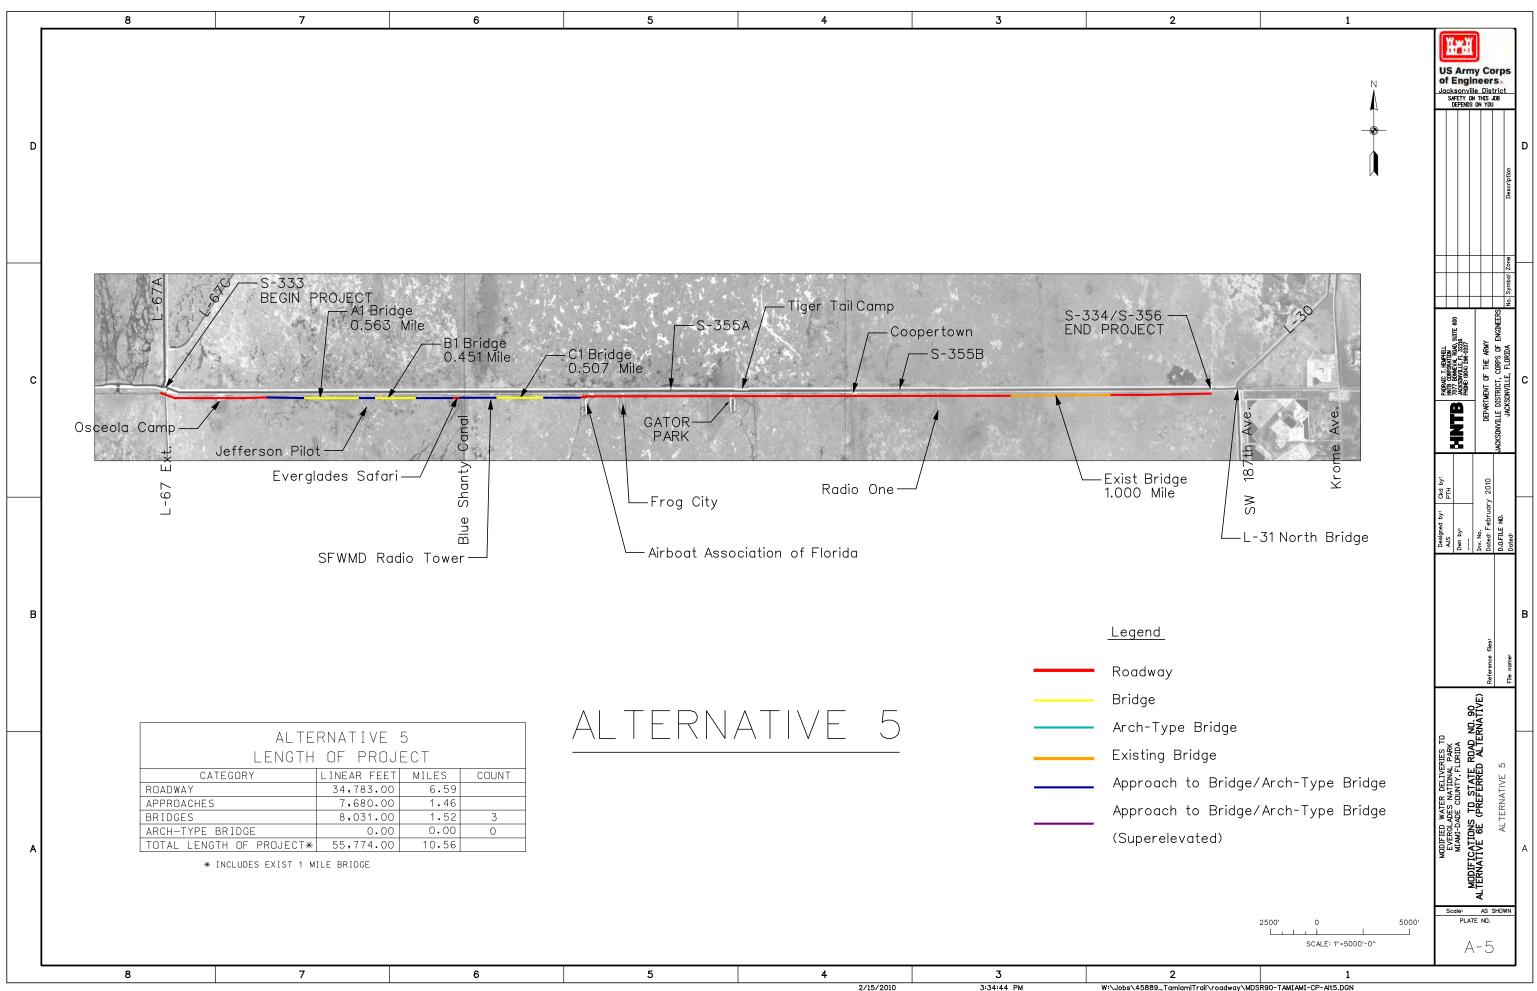


W:\Jobs\45889_TamiamiTrail\roadway\MDSR90-TAMIAMI-CP-Alt5.DGN

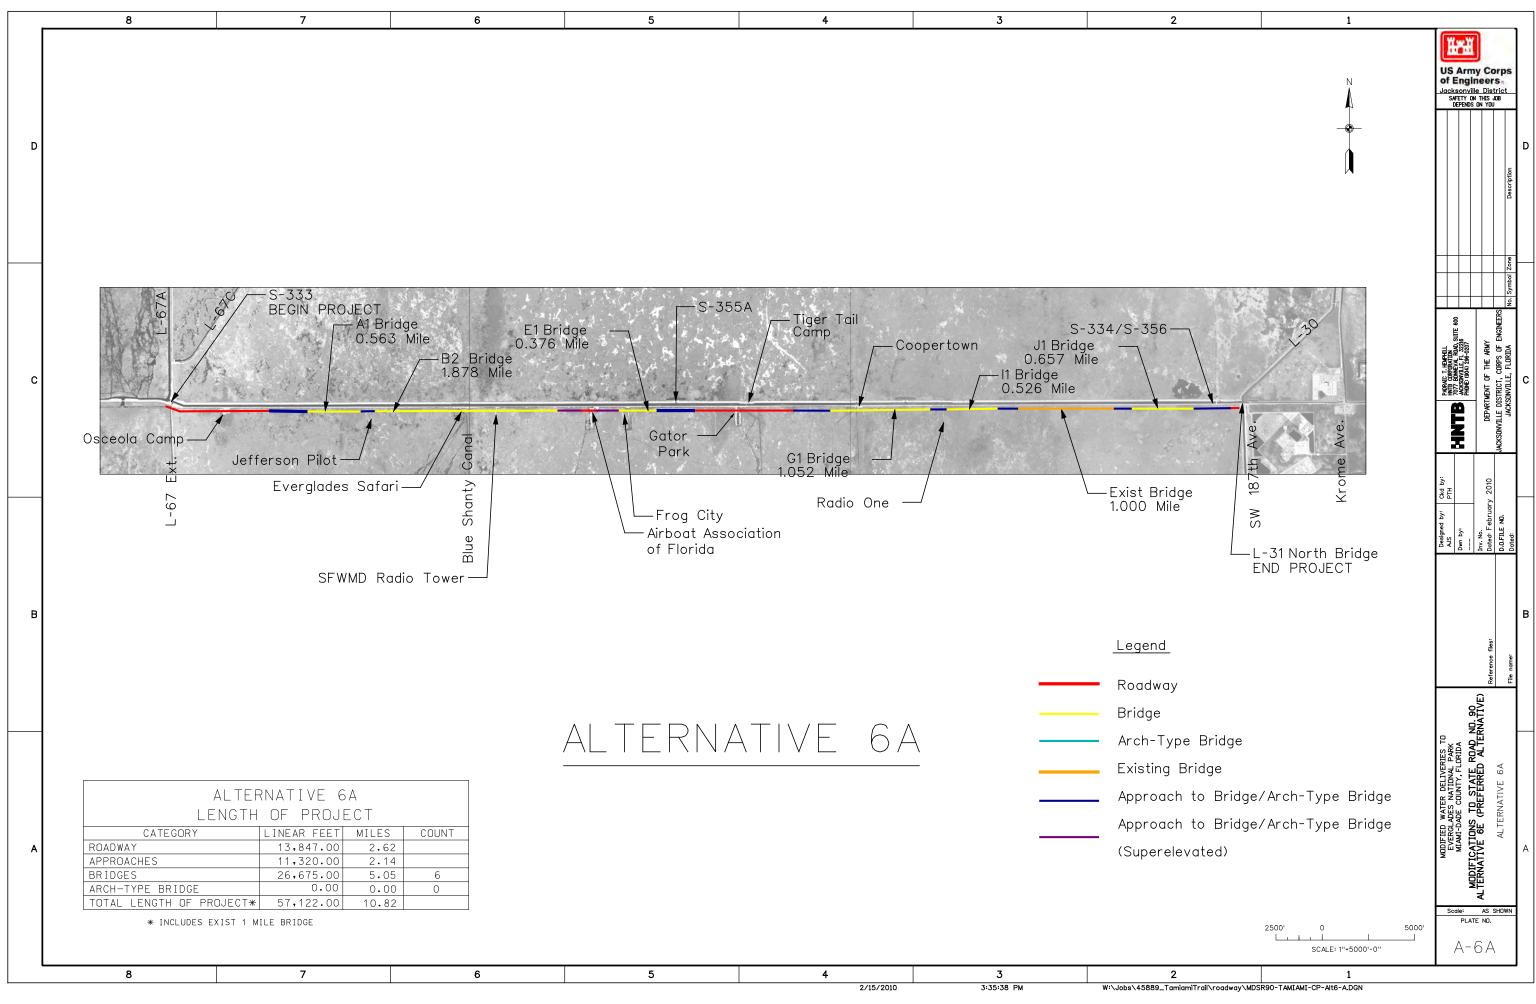

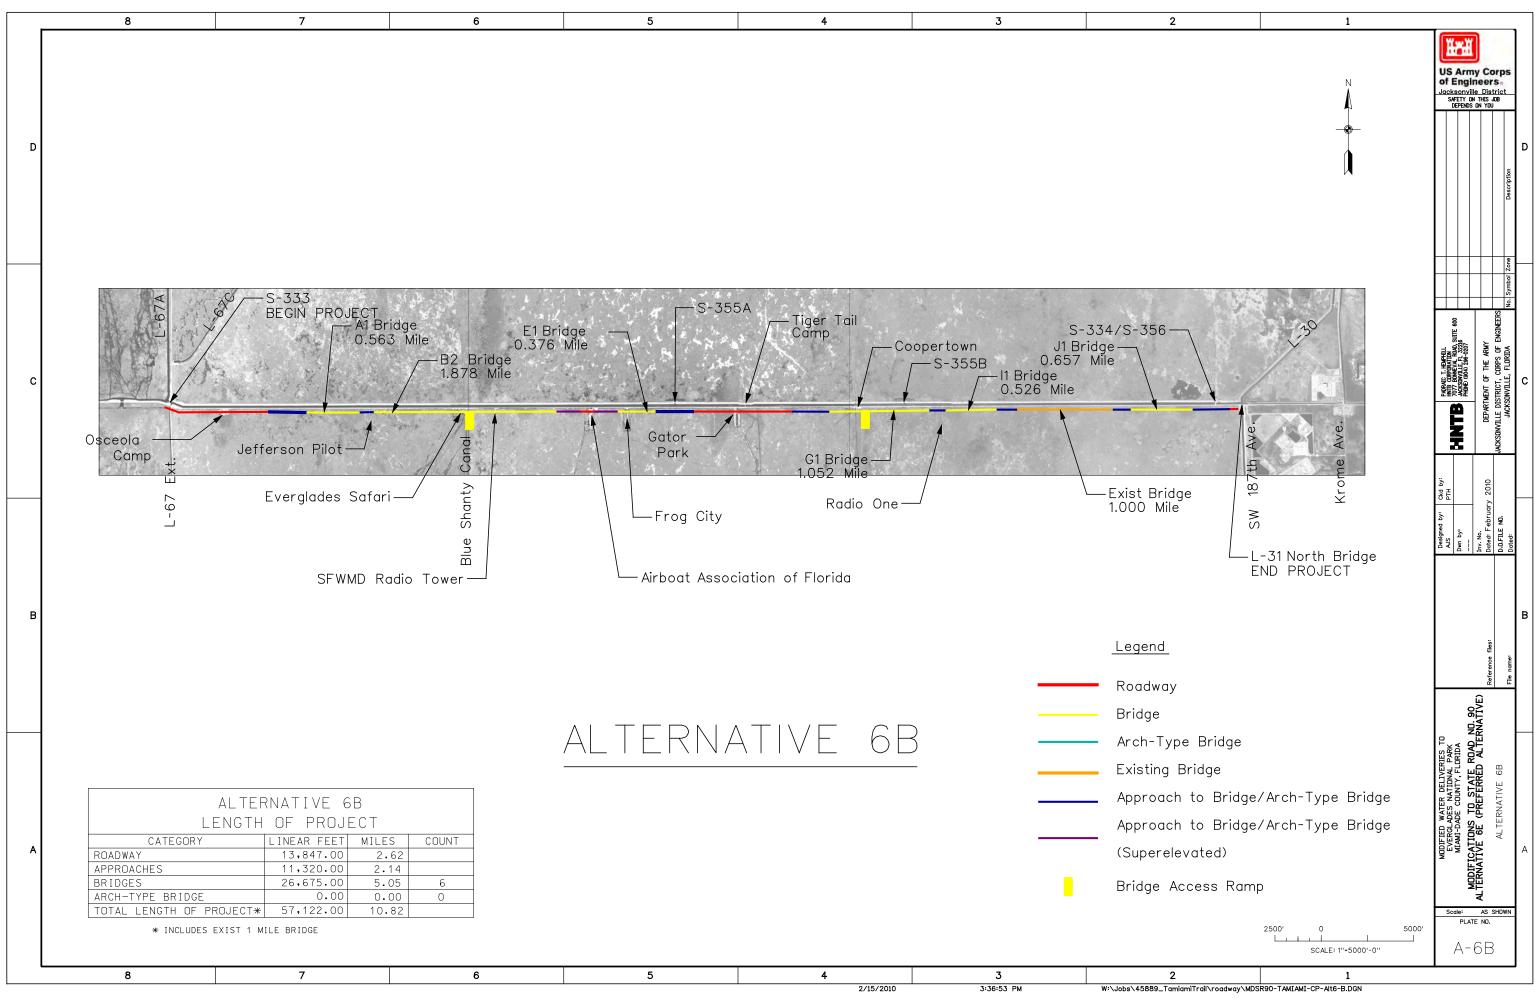


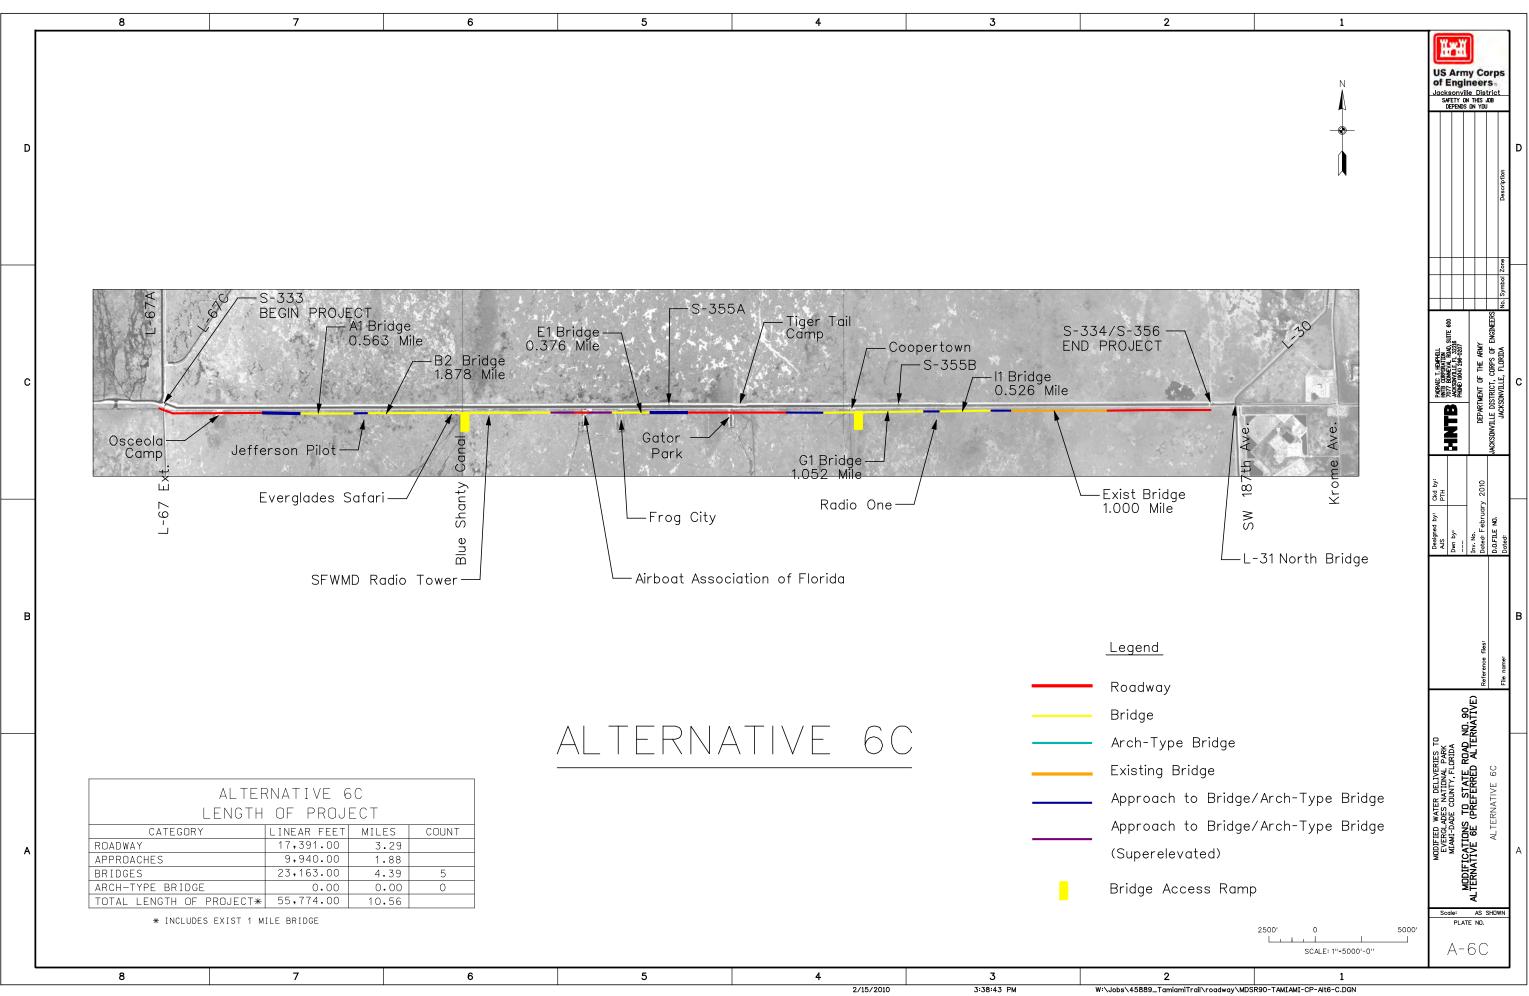

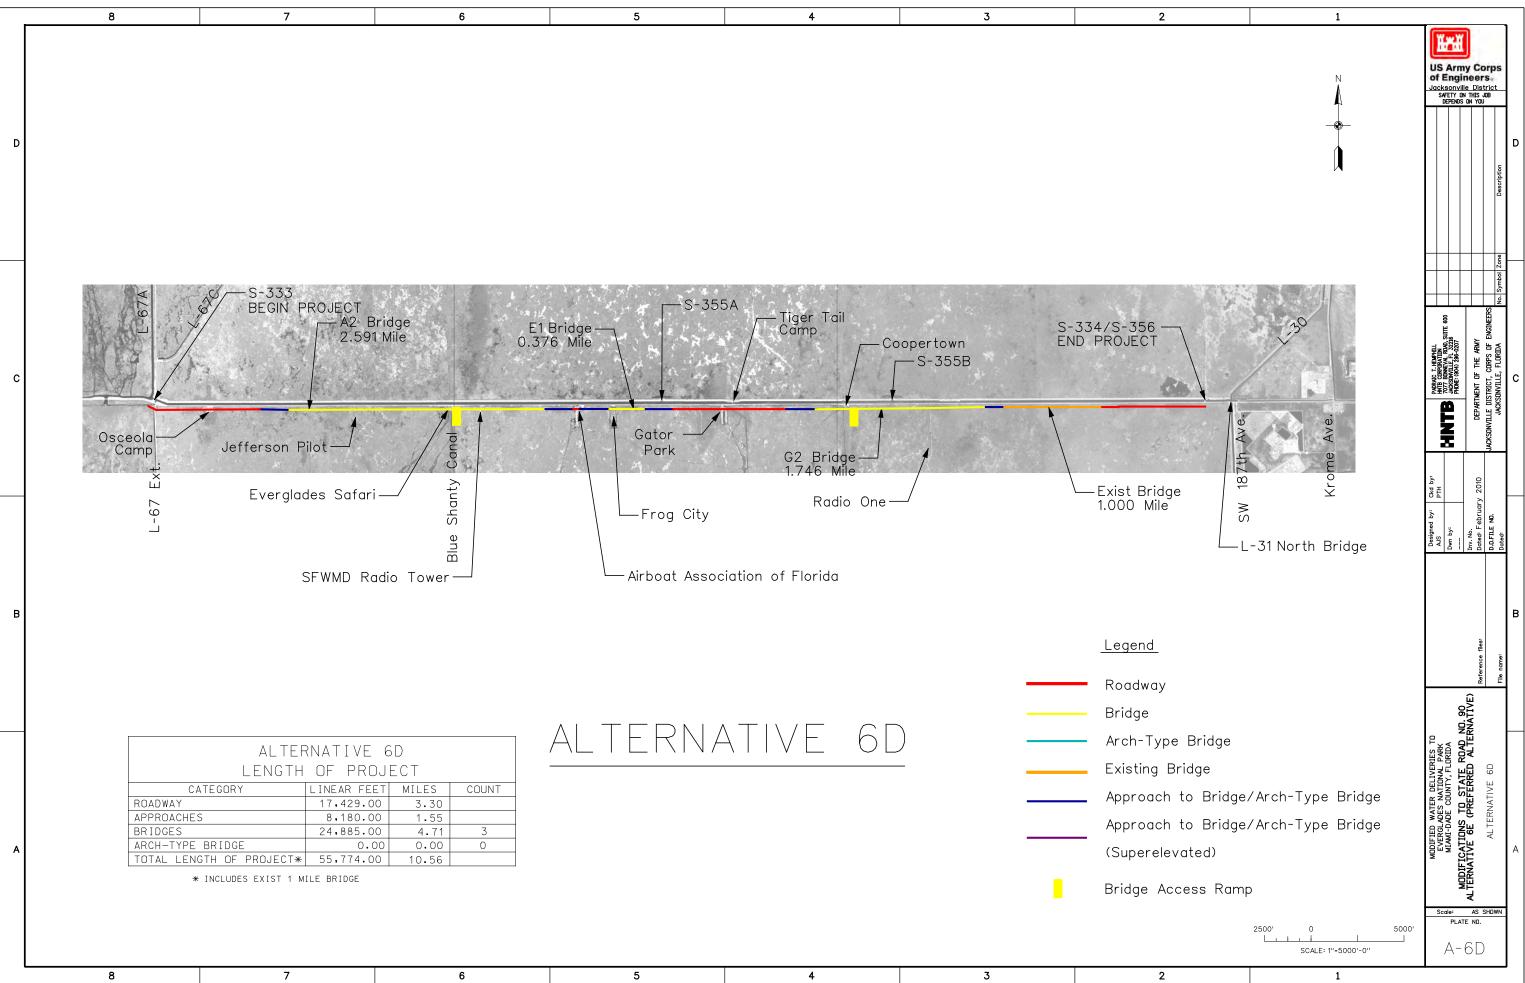


7	6	5	4	3	2
			2/15/2010	3:40:38 PM	W:\Jobs\45889_Tamiar

miamiTrail\roadway\MDSR90-TAMIAMI-CP-Alt6-D.DGN

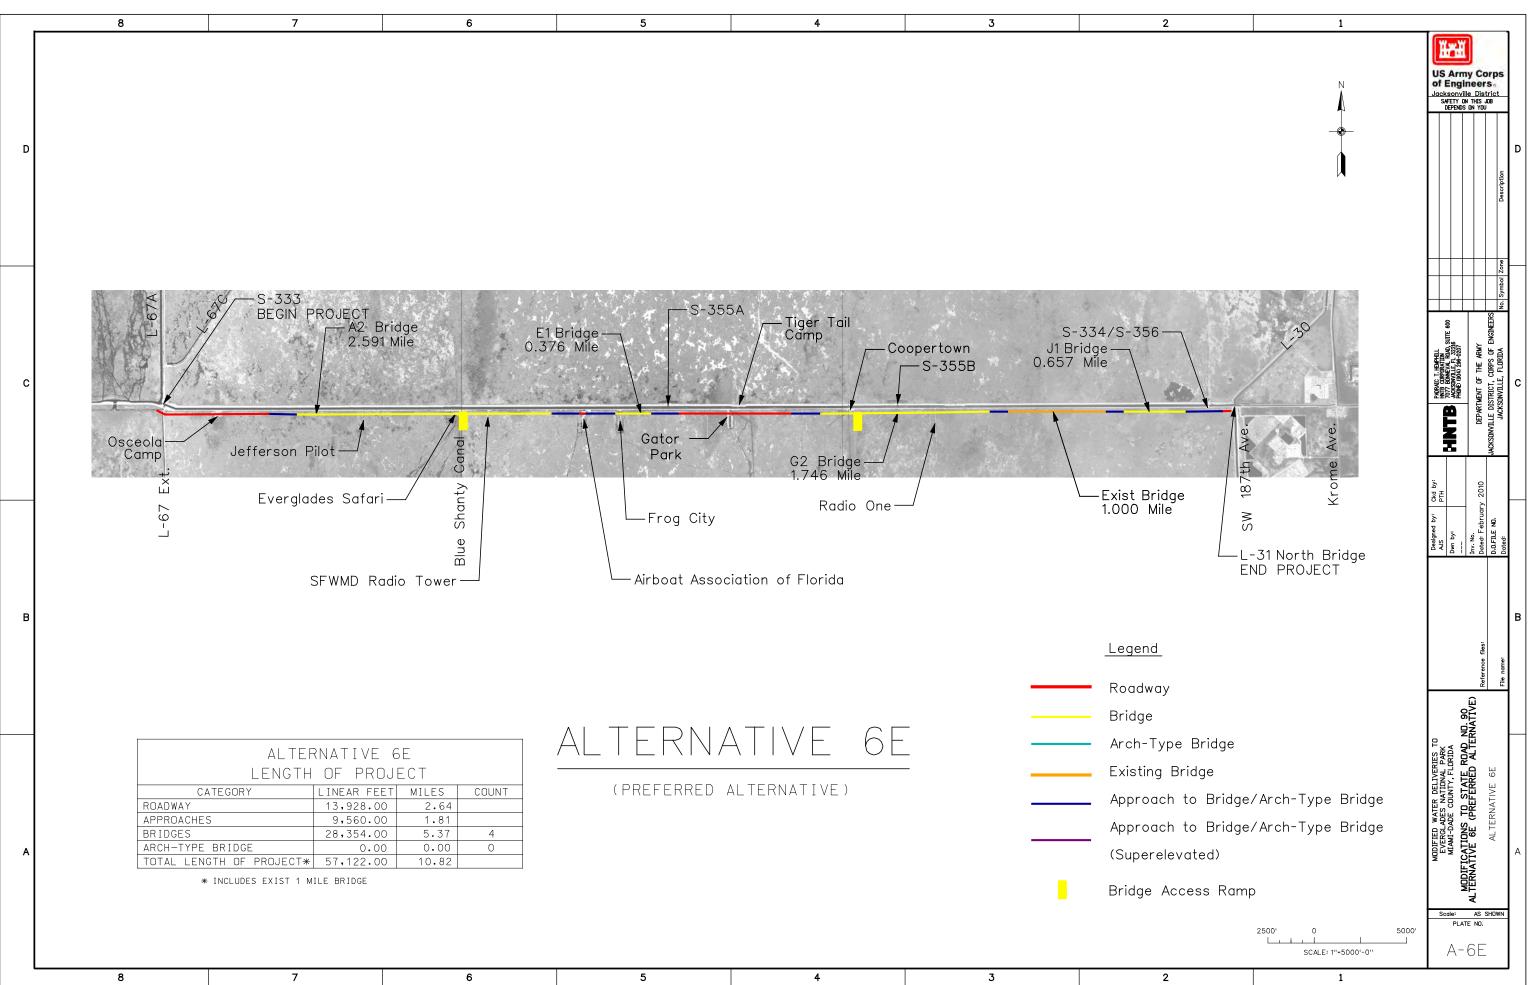

2/15/2010 3:41:23 PM


W:\Jobs\45889_TamiamiTrail\roadway\MDSR90-TAMIAMI-CP-Alt6-E.DGN

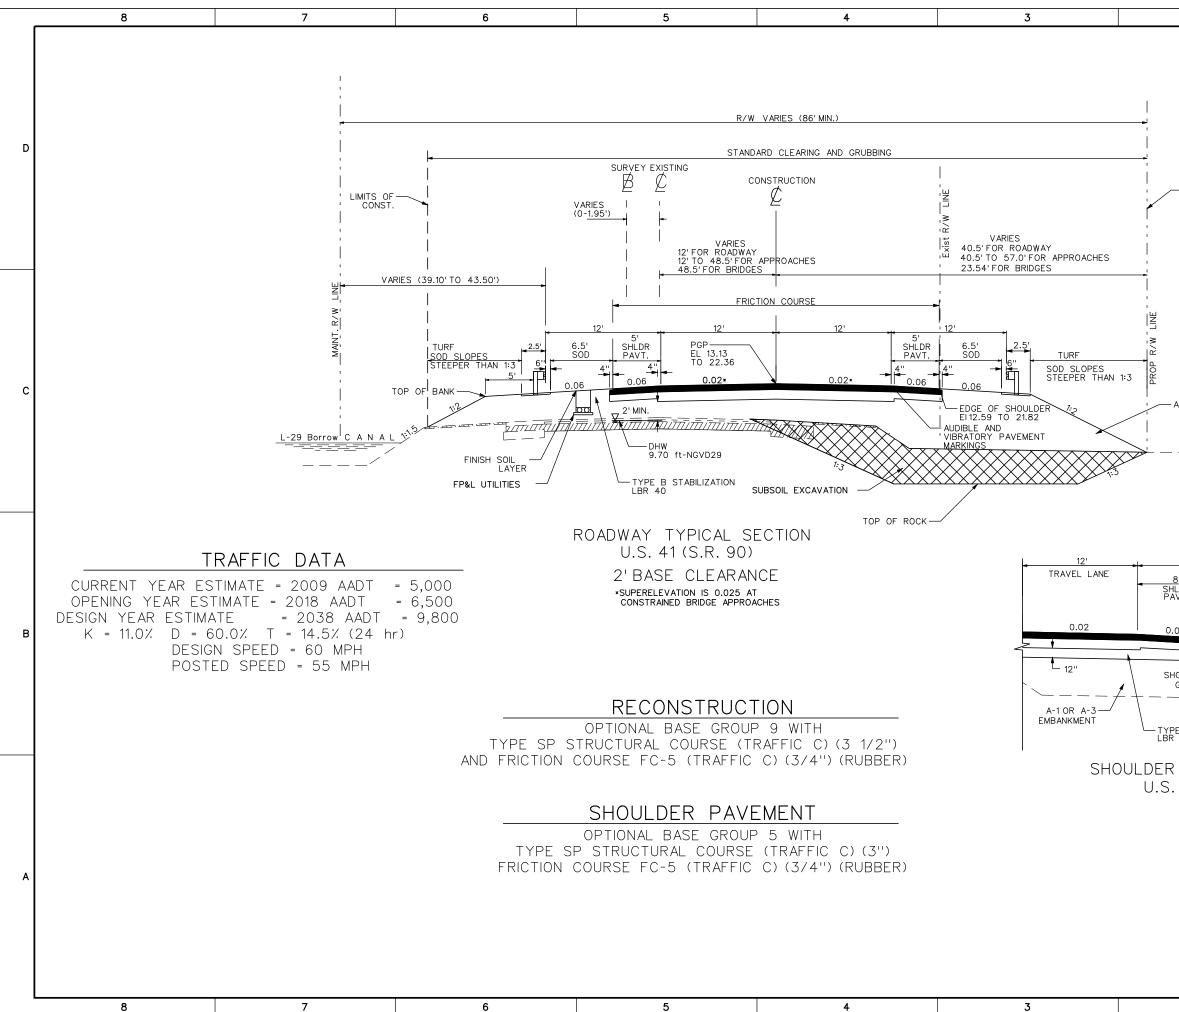

2	1					
-LIMITS OF CONST.		US of E	Armingii sonviil ETY 00 PPENDS	NY Conneer	Description	D
- A-1 OR A-3 EMBANKMENT 		PADRAIC T. HEMPHILL PADRAIC T. HEMPHILL TOTZ BONNEVAL PRIMA SLITTE 600	JACKSONVILLE, FL 32216 PHONE: (904) 286-0207	DEPARTMENT OF THE ARMY	JACKSONVILLE DISTRICT, CORPS OF ENGINEERS No. Symbol Zone JACKSONVILLE, FLDRIDA No. Symbol Zone	С
12' 8' HLDR AVT.		Designed by: Ckd by: AJS PTH	Dwn by: 	Inv. No. Doted: SEPTEMBER 2010	D.D.FILE ND. Dated:	
0.06	TURF			VE) Reference files:	File name:	в
R GUTTER SECT . 41 (S.R. 90)	ION	MODIFIED WATER DELIVERIES TO	le:	ALTERN	TYPICAL SECTION	A
2	1		С	-1		


07-SEP-2010


12:19

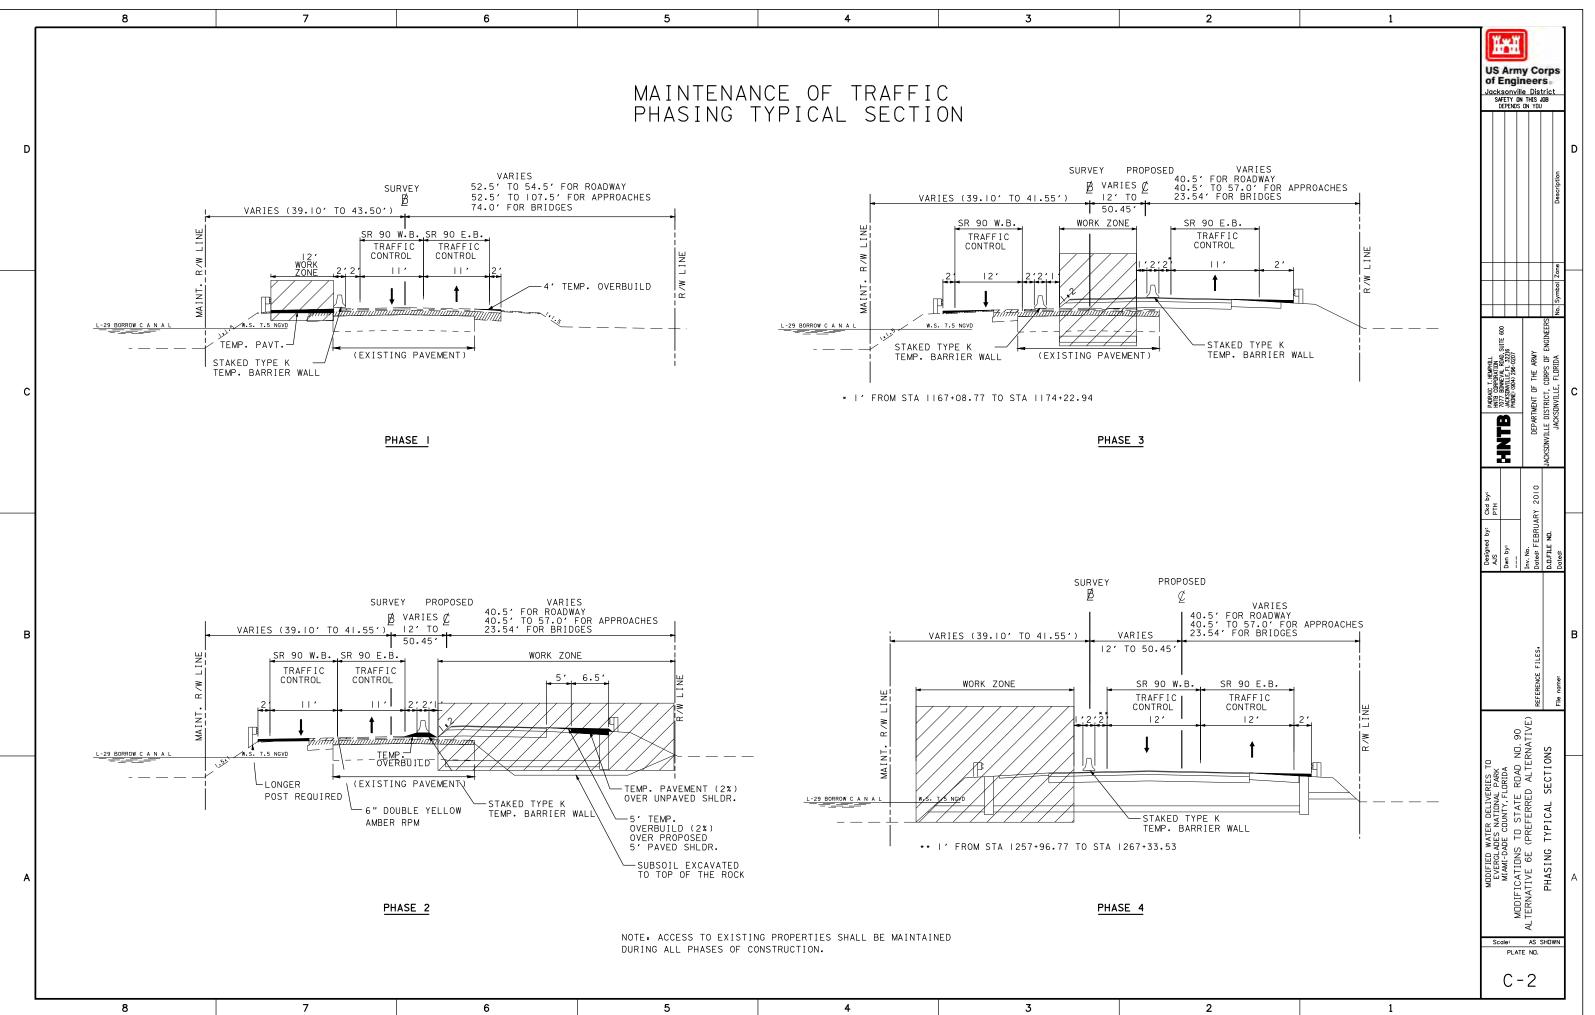


 7
 6
 5
 4
 3
 2

 07-SEP-2010
 12:19
 IP_PWP:dms69340\HNTB-1

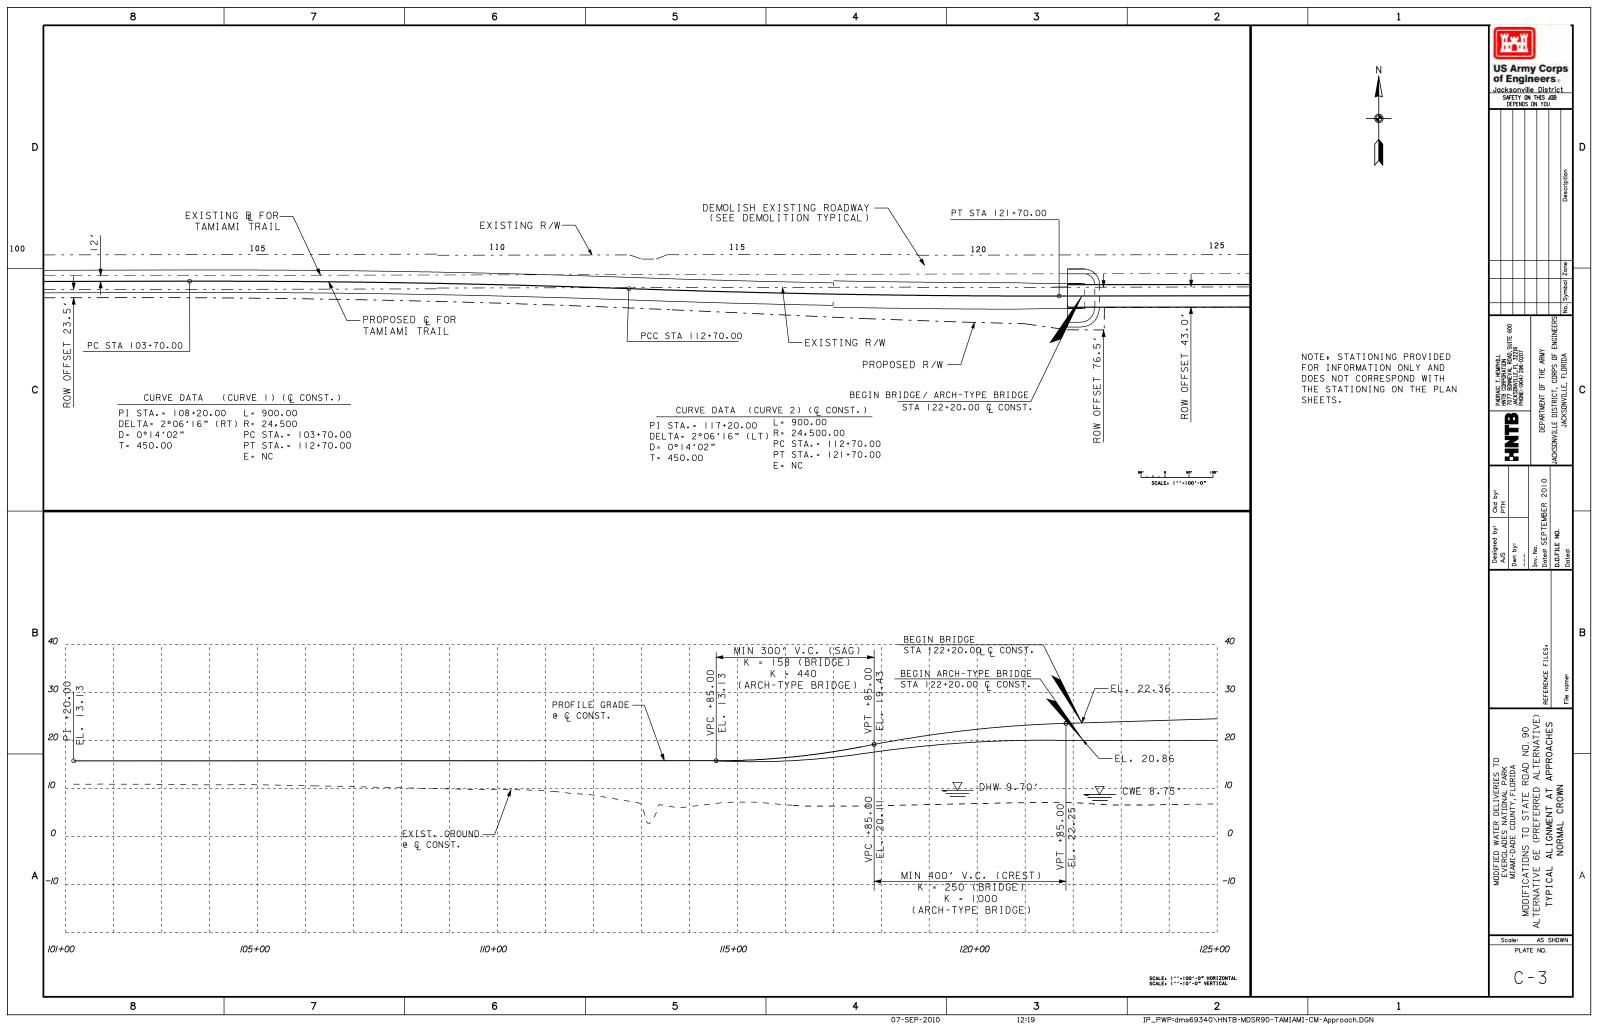


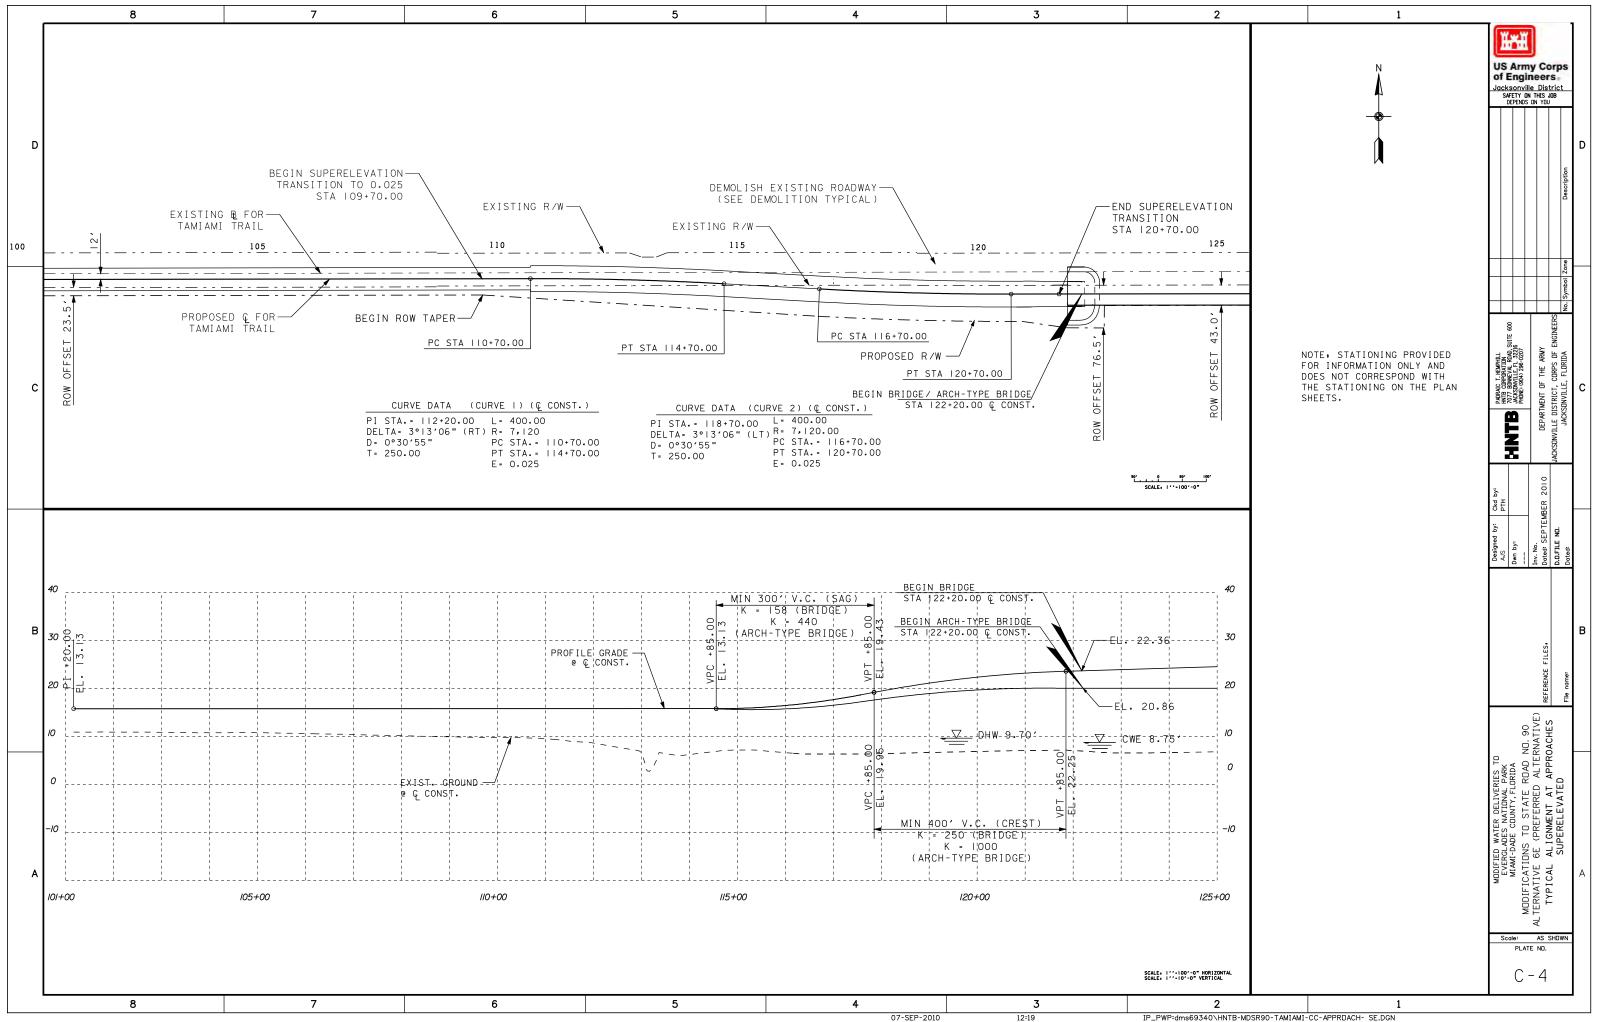

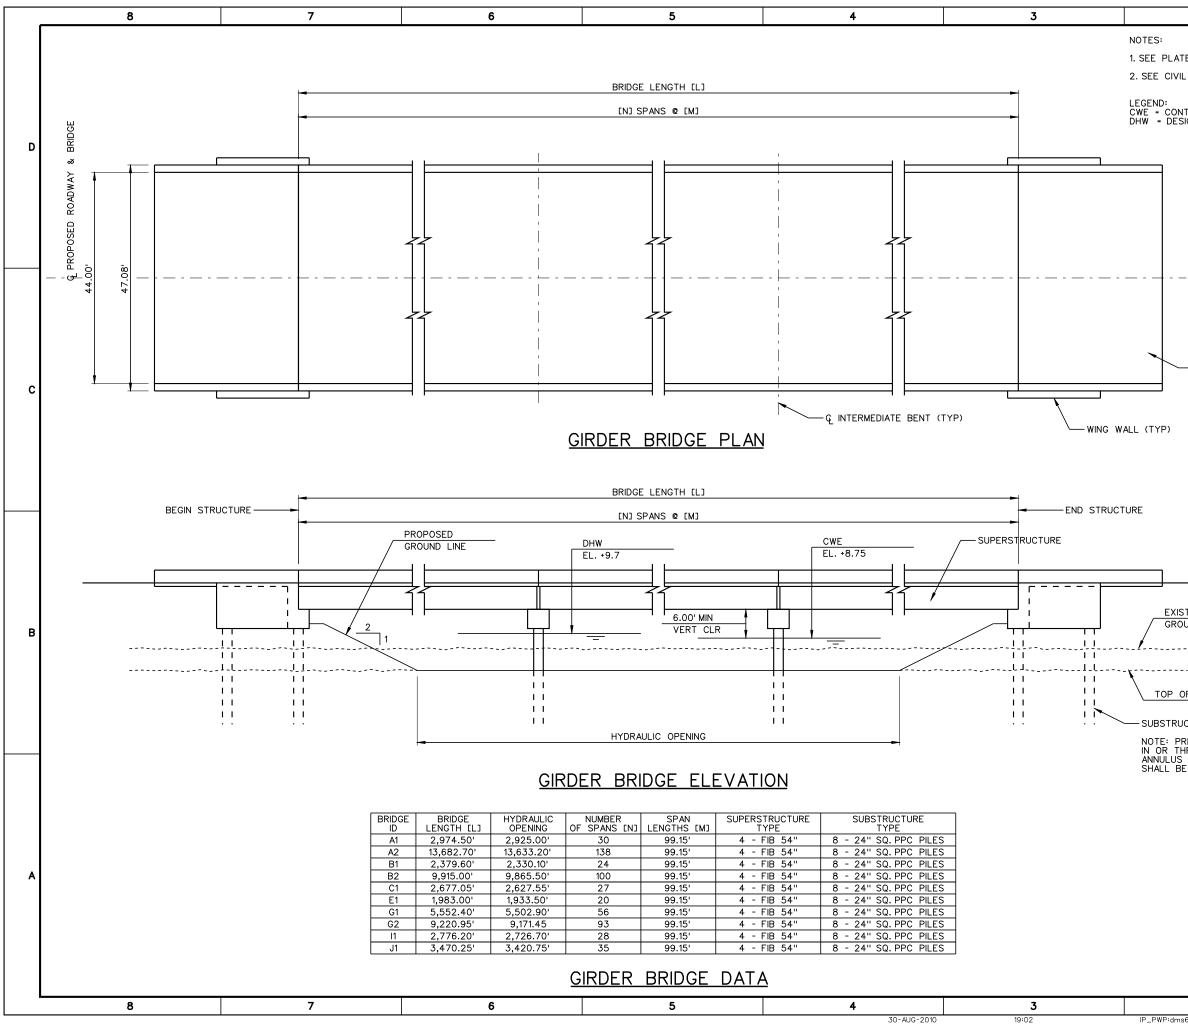

2		1	Ĩ.×.ĭ		1
ATE S-2 FOR TYPICAL SEC			of Engli		
ONTROL WATER ELEVATION ESIGN HIGH WATER			Jacksonvill SAFETY ON DEPENDS	I THIS JOB ON YOU	
					D
				Description	
				Des	
				Zone	
				Symbol	
			00 1	VGINEERS	
APPROACH SLAB (TYP)			N Oration EVAL Road, Suite 600 11E, FL 32216 4) 296-0207	the army orps of e1 Florida	
			MARK MATHU HATE CORPORATIO 7077 BONNEYAL F JACKSONNILE, FL HONE: (904) 298-	department of the Army Tile District, corps of I Jacksonville, florida	C
				DEPARTMENT OF THE ARMY JACKSONVILLE DISTRICT, CORPS OF ENGMEERS JACKSONVILLE, FLORIDA	
			ম ম		
			/* Ckd by* A. JOHNS A. JOHNS	EMBER 2009	-
			Designed by: M. MATHU Dwn by: M. MATHU	Inv. No. Dated: DECEMBER D.O.FILE NO. Dated:	
				z	
XIST NATURAL ROUND LINE				Reference files: MDSR90-TAMIAMI-S-001DC File name:	в
				files: - T AMI AMI - S	
OF ROCK				Reference files: MDSR90-TAM File name:	
RUCTURE (TYP) PREFORMING WILL BE REQU	IRED FOR DRIVE	N PILES TIPPED		0.60	
THROUGH THE NEAR SURFA US BETWEEN THE PILES AN BE GROUTED AFTER PILE II	D THE PREFORM NSTALLATION.	ED HOLE SIDE	ES TO Park Orida		
			C DELIVER	I U SI AIE I STRUCTURAL RDER BRIDGI AND ELEVA	
			MODIFIED WATER DELIVERIES T EVERGLADES NATIONAL PARK MIAMI-DADE COUNTY, FLORIDA	IONS IO SIAIE K Structural GIRDER BRIDGE PLAN AND ELEVATI	
			EVEF MIAM	MUDIFICATIONS TO STATE ROAD NO. 90 STRUCTURAL GIRDER BRIDGE PLAN AND ELEVATION	A
				nom	
10' O 1	10' 20'		PLAT	SHOWN e no. -1	
2		SCALE: 1" = 10'-0"		•	
2 1me69340\MDSR90-TAMIAMI-S-001	DON				

IP_PWP:dms69340\MDSR90-TAMIAMI-S-001---.DGN

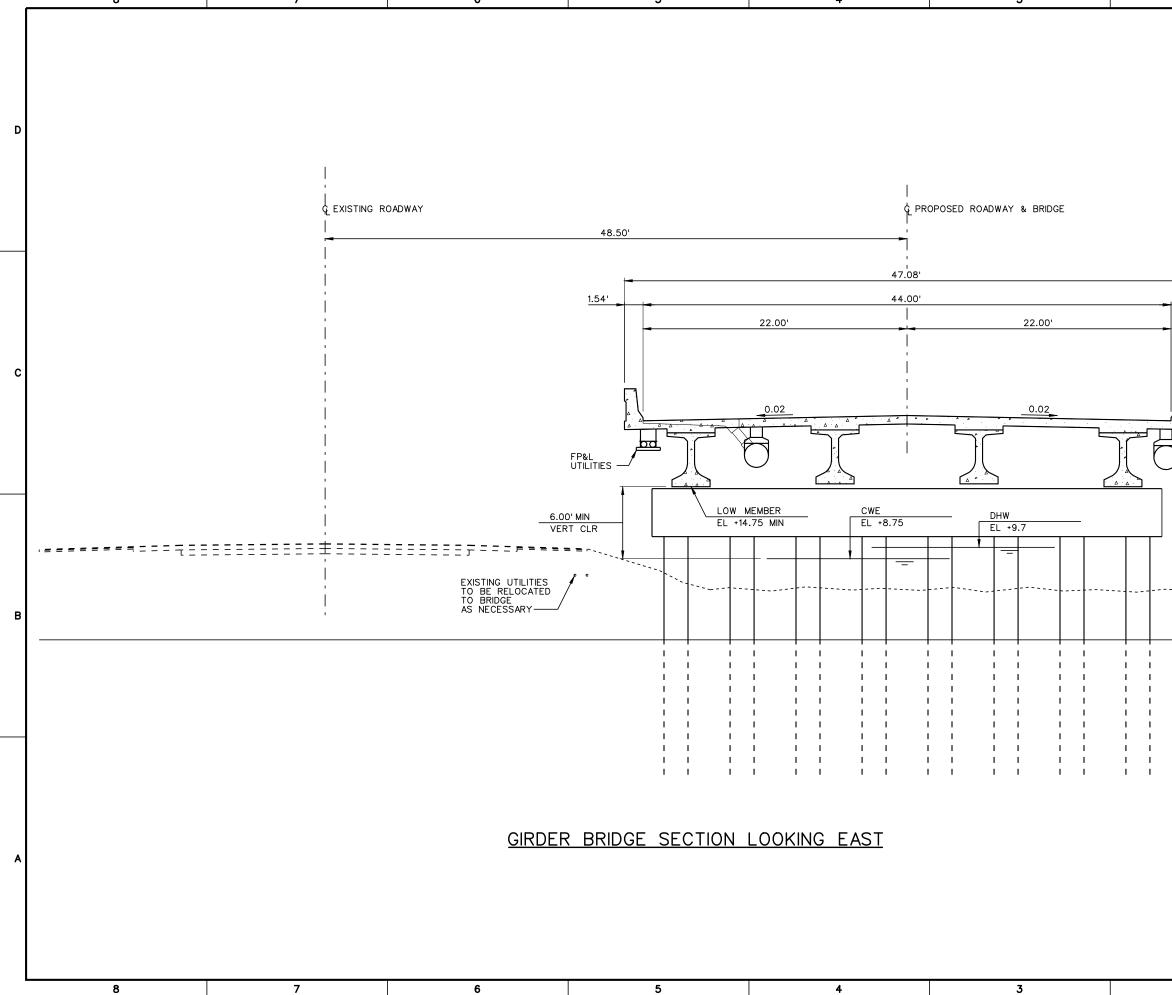



8	7	6	5	4	3

2		1			
			US Arm of Engir Jacksonvill SAFETY ON DEPENDS	y Corps neers. e District This Job on You	D
				Symbol Zone	
1.54' RELOCATED UTILITIES			HUTB WE WIN THIS CHPEANTON HATE TO REPEANTON ANSTONLET 12250 HORE 1904 28-227	DEPARTMENT OF THE ARMY JACKSONVILLE DISTRICT, CORPS OF ENGNEERS JACKSONVILLE, FLORIDA No. 5yr	С
BRIDGE STORMWATER COLLECTION SYSTEM TYP	XIST NATURAL		Designed by: Ckd by: M. MATHU A. JOHNS Dwn by: M. MATHU A. JOHNS	Inv. No. Dated: DECEMBER 2009 D.O.FILE NO. Dated:	
	PROPOSED GROUND LINE	-		Reference files: MDSR90-TAMIAMI-S-002DGN File name:	в
			°-¥∢	ON NO. 30	
			MODIFED WATER DELIVERES TO EVERGLADES NATIONAL PARK MAMI-DADE COUNTY, FLOREDA	MOUFICATIONS TO STATE ROAD NO. 90 STRUCTURAL GIRDER BRIDGE SECTION	A
24" 12" 0 2' 4' Lilii I I	6' 8' 10' _	SCALE: 1/4" = 1'-0'		shown e no. -2	
2	DON	1			

30-AUG-2010


19:02

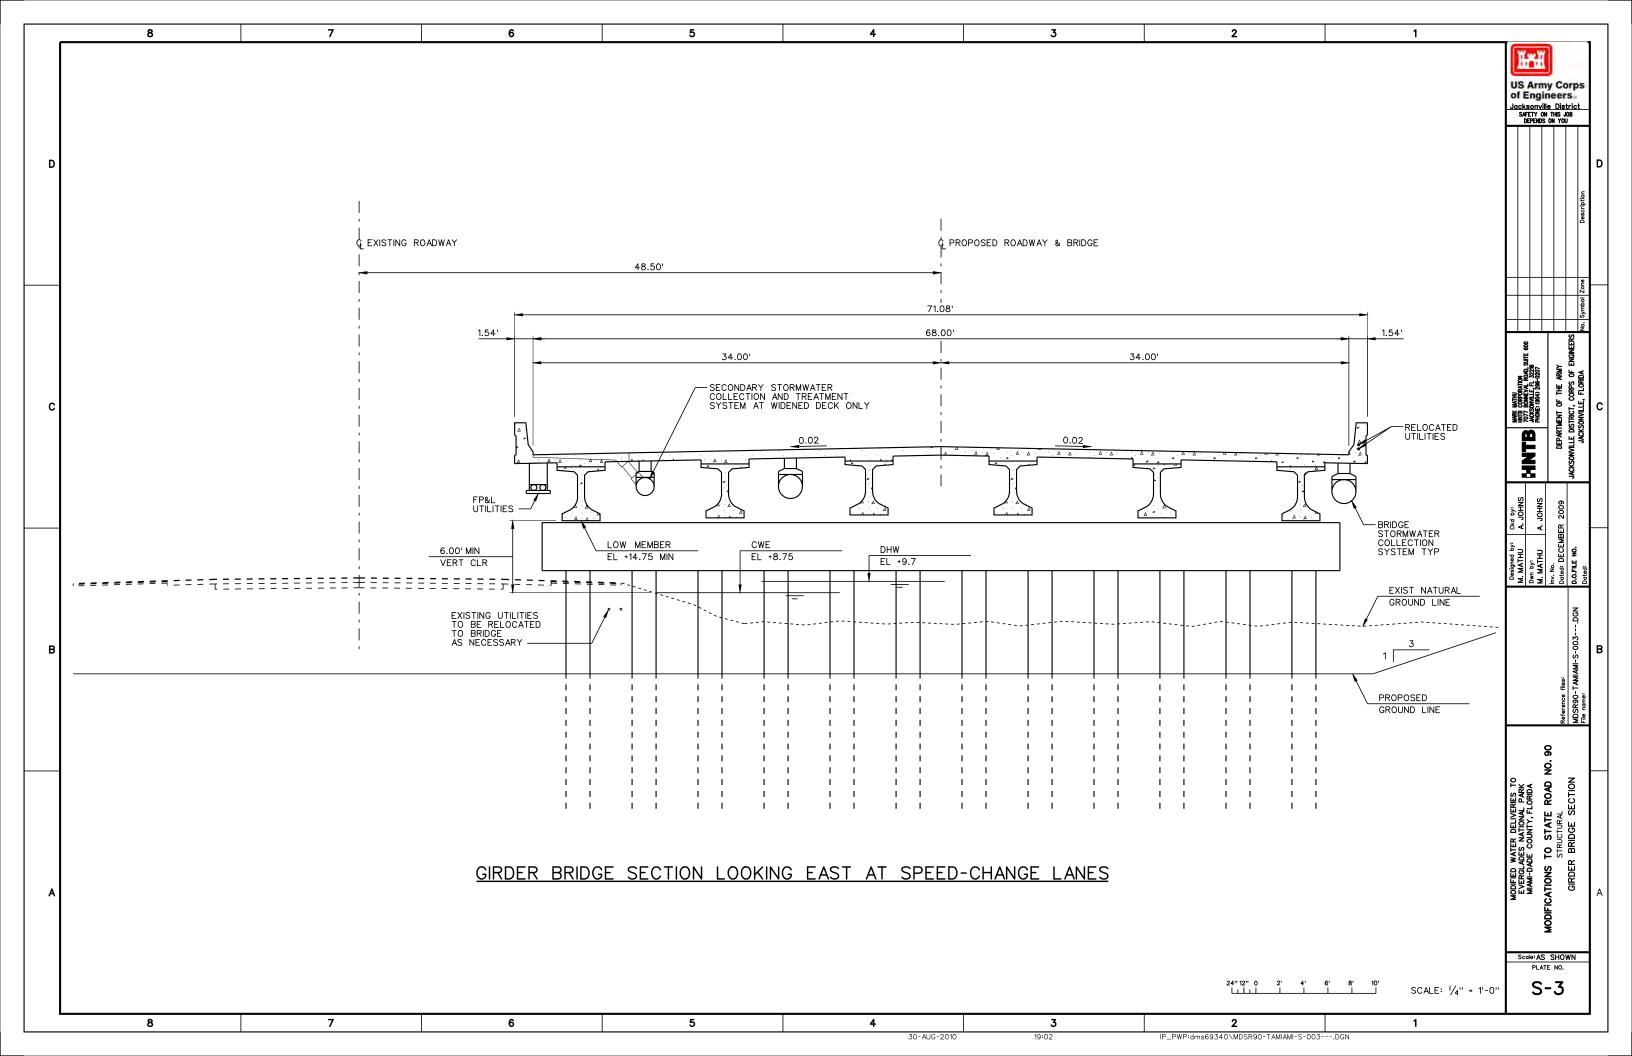

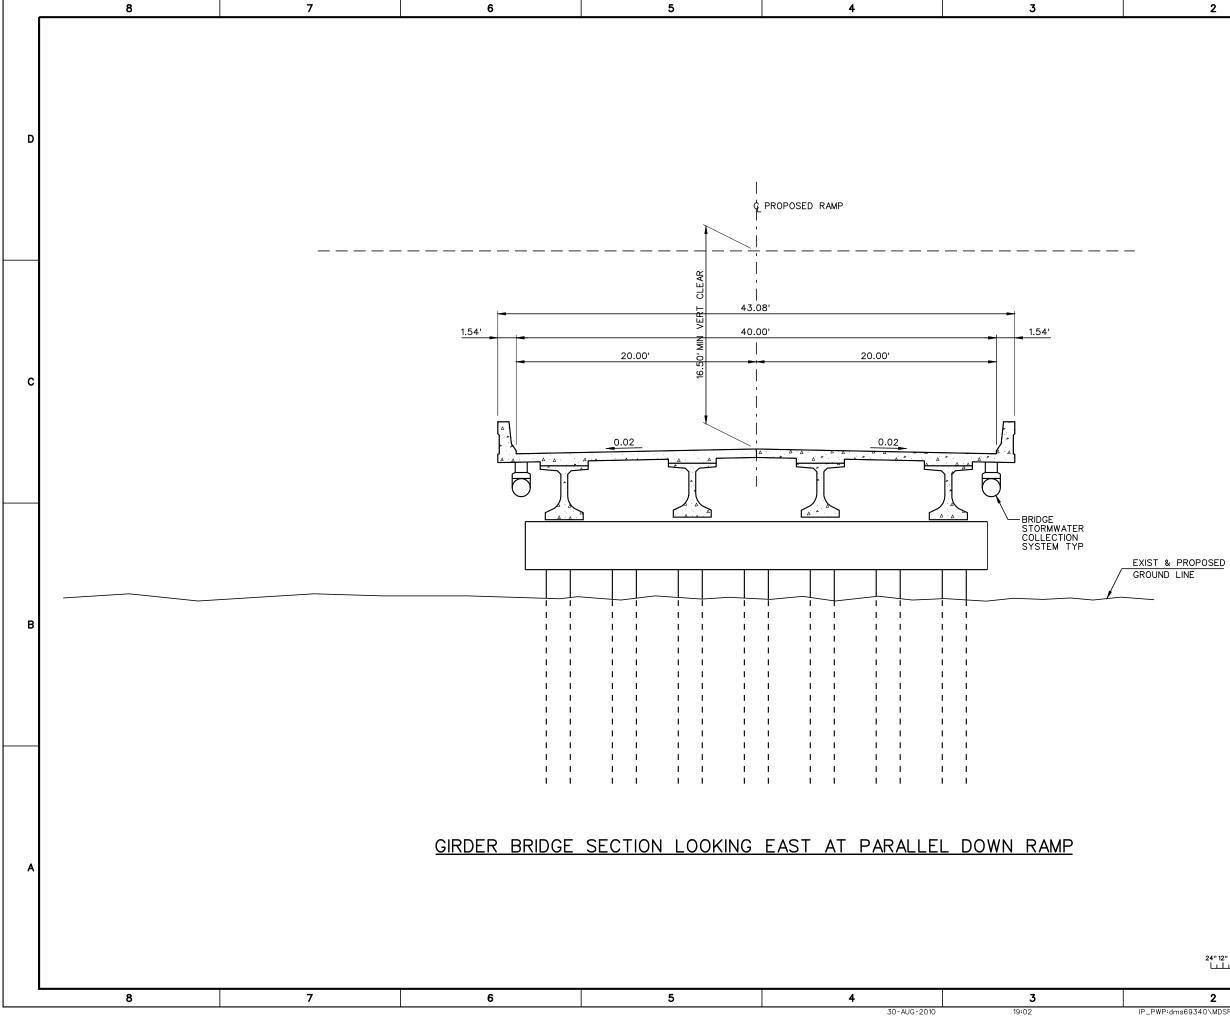

1	-			_			1	
	US Army Corps of Engineers. Jacksonville District SAFETY ON THE JOB DEPENDS ON YOU							
						Danada Atau	Description	D
						No. Combol 7ano	o. ayırıbdı zure	
	WWK WITHU WWK WATHU TOTT BOARDON ROAD, SUITE 600 WOLSOWILLE, T. 3226 HORE: 1904 296-007			Department of the Army	JACKSONVILLE DISTRICT, CORPS OF ENGINEERS		с	
			DEPA	JACKSONVILLE				
	Ckd by:	A. JOHNS	A. JOHNS		BER 2009			
	Designed by: Ckd by:	M. MATHU	Dwn by: M. MATHU	Inv. No.	Dated: DECEMBER 2009	D.O.FILE NO.	Dated:	
					Reference files:	MDSR90-TAMIAMI-S-004DGN	File name:	В
				NO. 90				
	MODIFIED WATER DELIVERIES TO	EVERGLADES NATIONAL PARK		MODIFICATIONS TO STATE ROAD NO. 90	STRUCTURAL	GIRDER BRIDGE SECTION		A
SCALE: 1/4" - 1'-0"		Scal	e: AS PLA S	S SI TE P - 4		WN		
1								

24" 12" 0 2' 4' 6' 8' 10' L I I I I I I

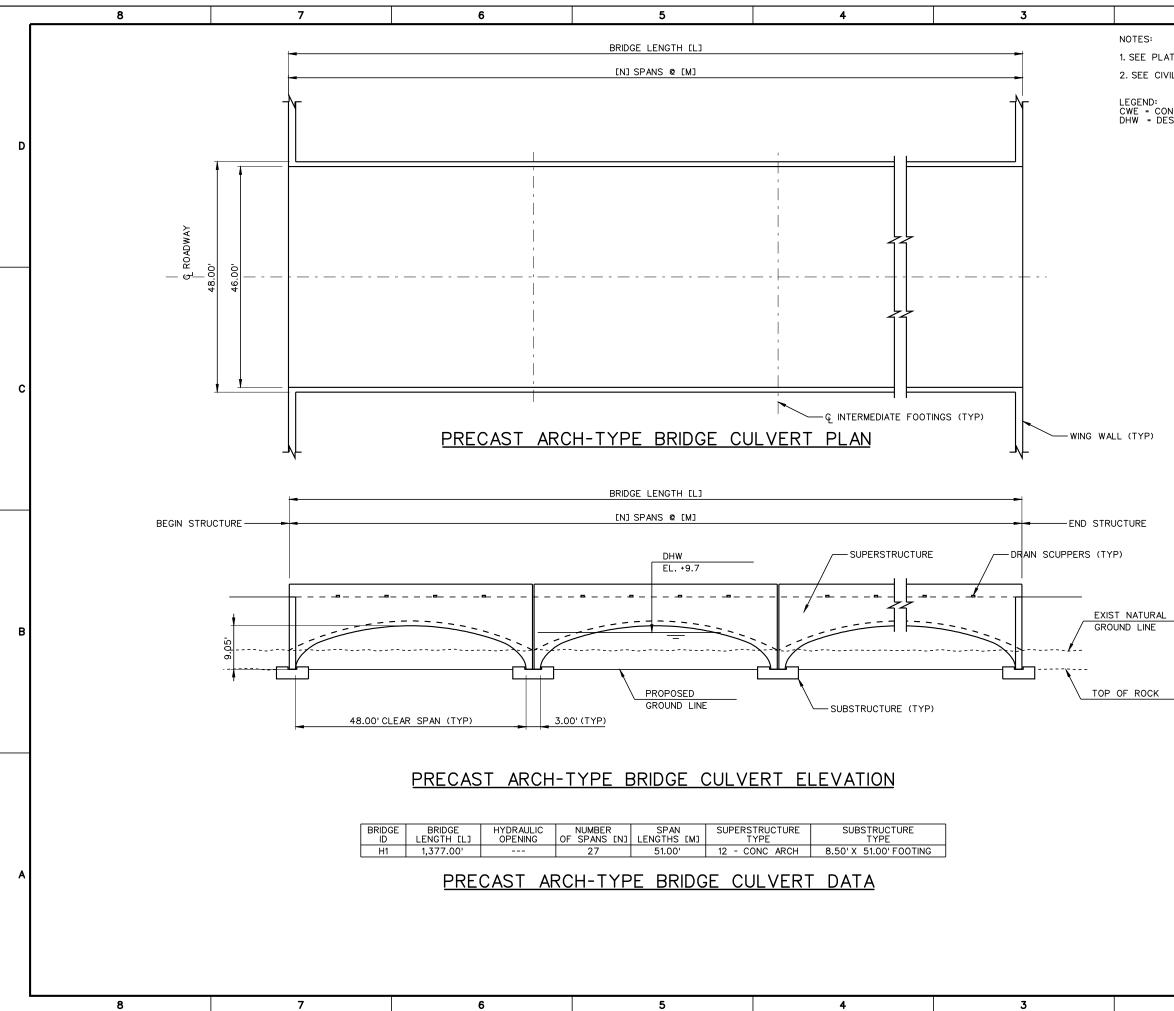

7	6	5	4	3	2
			30-AUG-2010	19:03	IP_PWP:dms69340\MDSR90-TAMIA

SEE PLATE S-4 FOR TYPICAL SECTION.
 SEE CIVIL PLANS FOR STRUCTURE LOCATIONS.

1

LEGEND: CWE - CONTROL WATER ELEVATION DHW - DESIGN HIGH WATER


1	16	Ψ.	- W	1			
	U	-	Arm	iy C	0	ros	
	of	f E cks	ngi	nee le Di	r: st	Sa rict	
	SAFETY ON THIS JOB DEPENDS ON YOU						
							D
						Description	
						Descr	
						Zone	
						Vo. Symbol Zone	
		AD, SUITE 600		Γ			
		KATTON Val Road, Su	. FL 32216 296-0207	F ARMY		PS of En -Orida	
	MARK MATHU	TO77 BONNEY	UNCKSONVILLE PHONE: (904)	DEPARTMENT OF THE ARMY	;	Jacksonville district, corps of engineers Jacksonville, florida	с
	HUR WAR WAR WAR OFFORTING			DFPARTU		WILLE DIS	
						JACKSON	
	Ckd by:	A. JOHNS	A. JOHNS	0000			
	5	M. MATHU	Dwn by: M. MATHU	Inv. No.		D.O.FILE NO. Dated:	
						MDSR90-TAMIAMI-S-005DGN ile name:	
						NAMI-S-(В
					Reference files:	MDSR90-TAN File name:	
	┡						
				0. 90		LVERT	
	ES TO	PARK				ION TION	
	DELIVER		NI1, TL	TO STATE F		e Bric	
	WATER					:H-ТҮР I AND	
	ODIFIED	EVERGLADES NATIONAL PARK		ATIONS		ST ARC	А
	ľ			MODIFICATIONS TO STATE ROAD NO. 90		PRECAST ARCH-TYPE BRIDGE CULVERT PLAN AND ELEVATION	
		See					
SO AL E: 11 401 01							
SCALE: 1" = 10'-0"			<u>ა</u>		/		

s69340\MDSR90-TAMIAMI-S-005---.DGN

10' 0 10'

1


20'

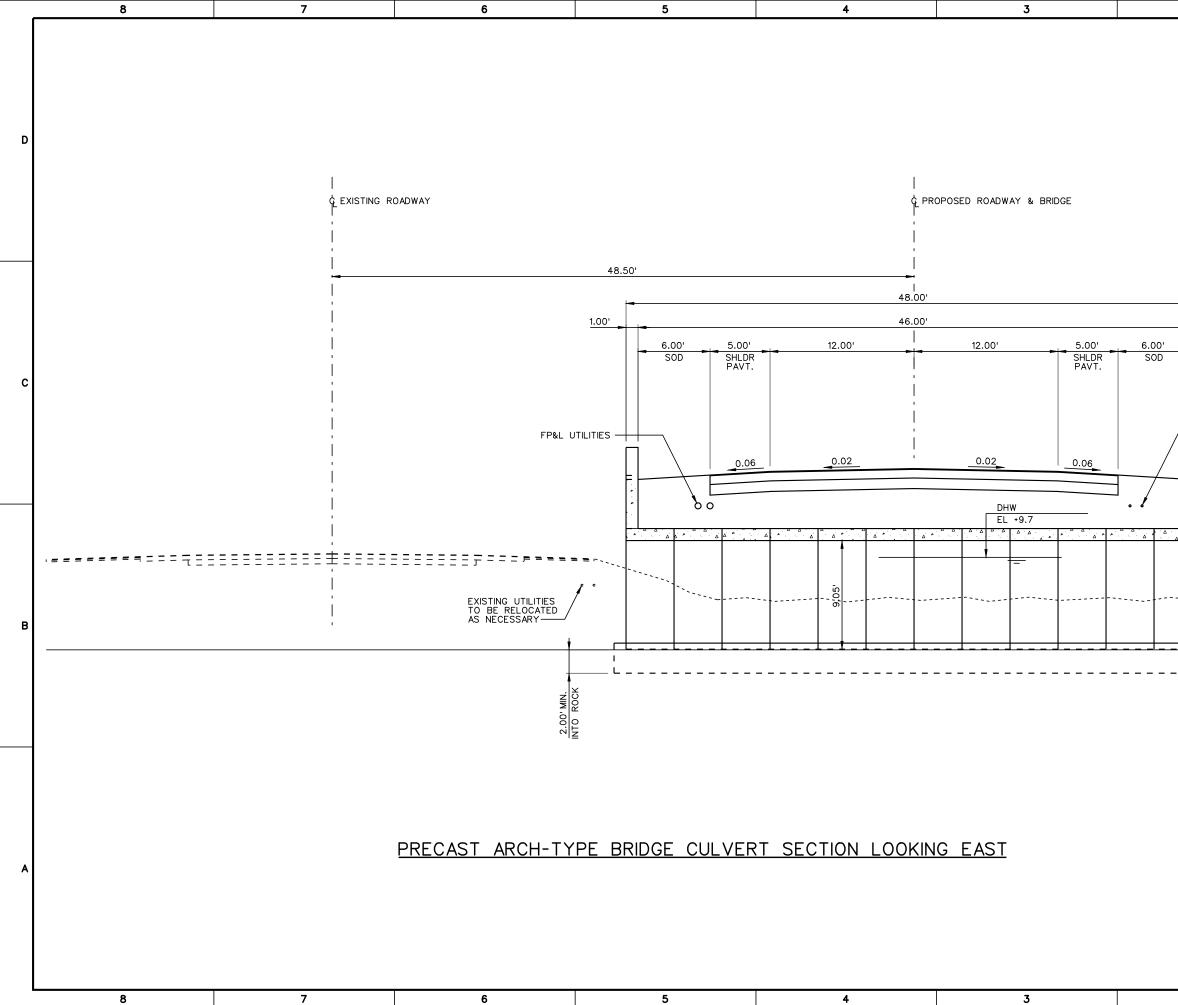


2	1		
		US Army Corps of Engineers. Jacksonville District SAFETY ON THIS JOB DEPENDS ON YOU	D
	D UTILITIES IPPERS (TYP)	ANTB Wer with Total concent roots are ear total concentration and the total between the transfer of the arany JACKSONVILLE DISTRICT, CORPS OF ENGINEERS JACKSONVILLE, FLOREDA JACKSONVILLE, FLOREDA JACKSONVILLE, FLOREDA JACKSONVILLE, FLOREDA	С
SPANDREL	WALL (TYP) XIST NATURAL ROUND LINE	Designed by: Ckd by: M. MATHU A. JOHNS Denn by: M. MATHU A. JOHNS M. MATHU Reference flas: A. JOHNS MDSR90-TAMIAMI-S-006DGN Dotes: DECEMBER 2009 File nome: Dotes: December 2009	В
		MODIFED WATER DELIVERES TO EVERGI.ADES NATIONAL PARK MAMI-DADE COUNTY, FLORIDA MODIFICATIONS TO STATE ROAD NO.90 STRUCTURAL PRECAST ARCH-TYPE BRIDGE CULVERT SECTION	A
	^{6′ 8′ 10′} SCALE: 1∕4′′ = 1′−0	Scale:AS SHOWN PLATE NO. S-6	
	1		

30-AUG-2010

19:03

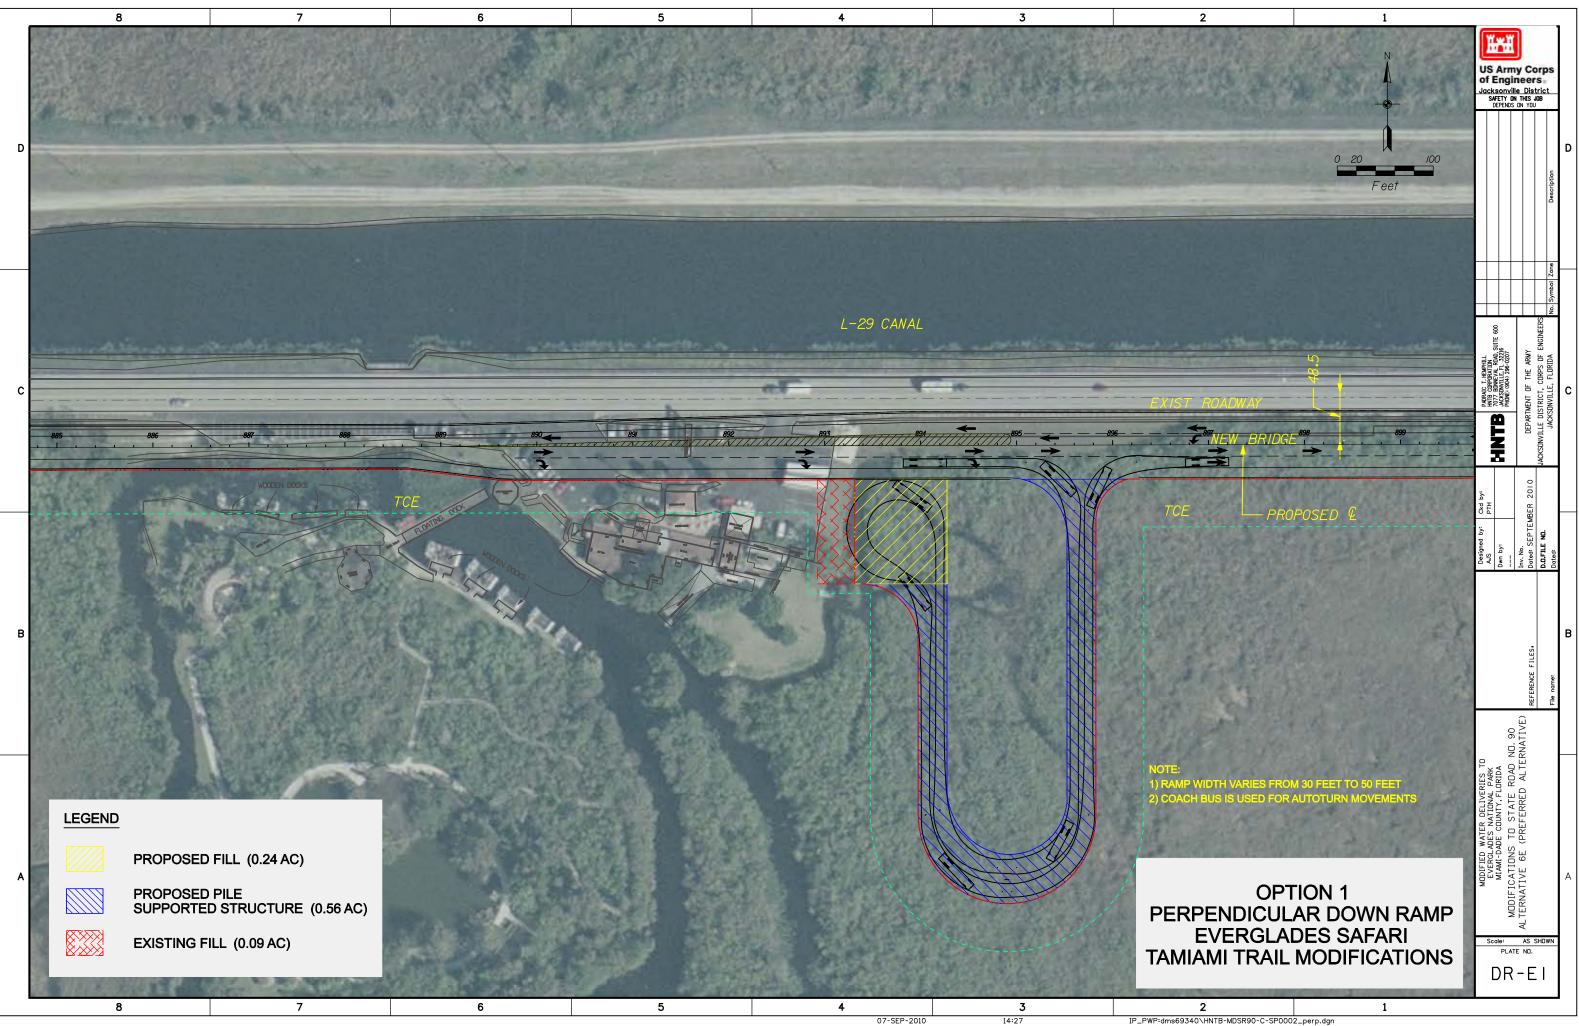

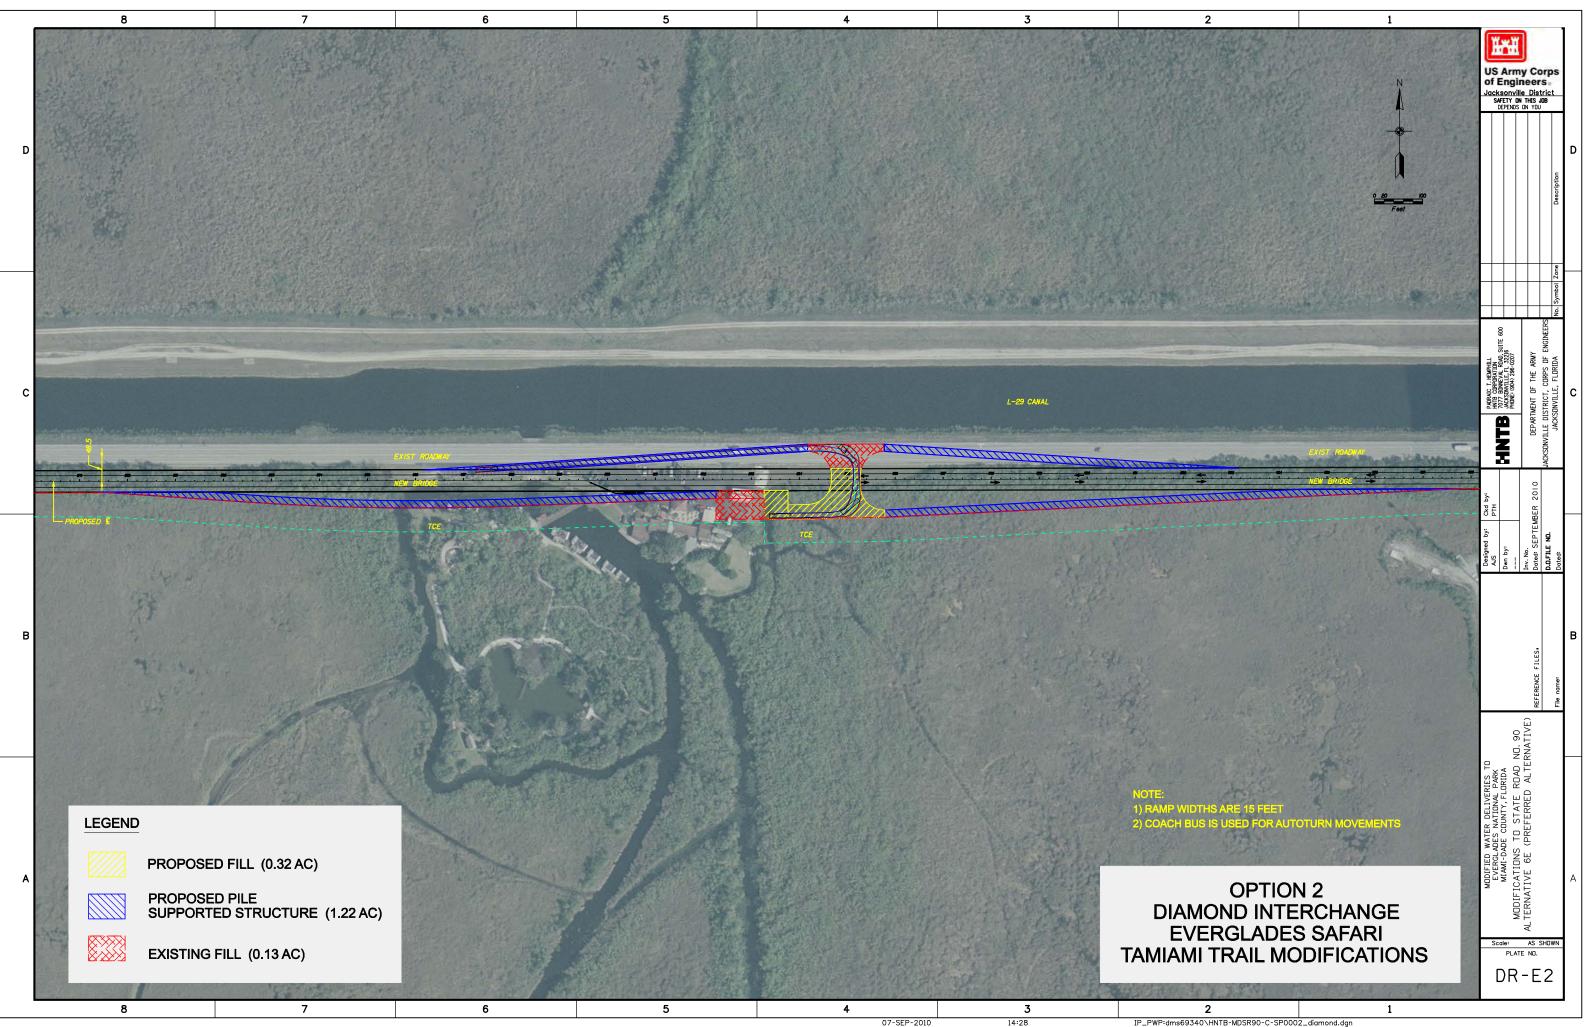


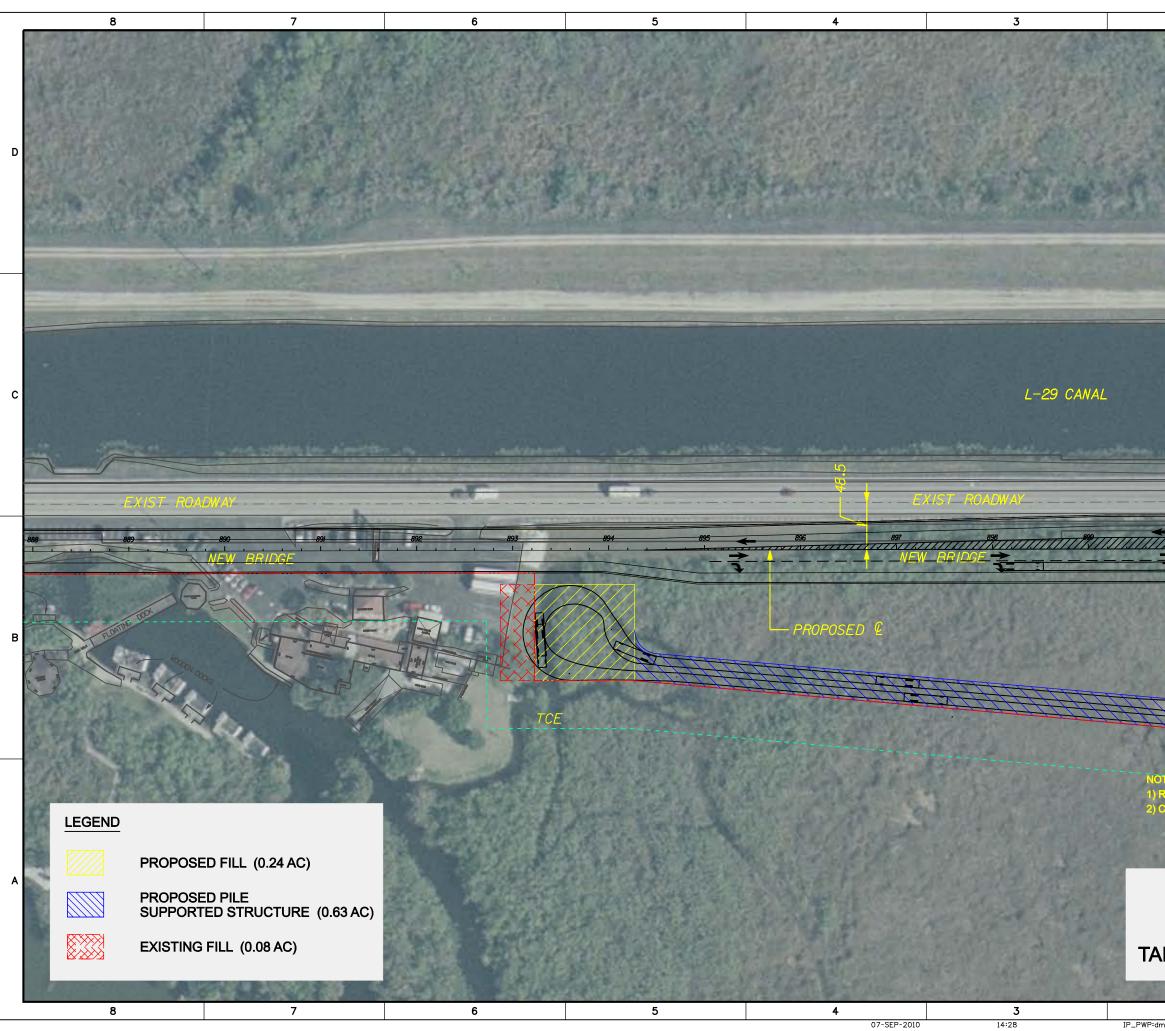



Image: state stat							
Image: construction of the second of the	2	0 20	100	US Ar	my Co gineer	Description	D
Image: Sector Busiling Sector B					DEPARTMENT OF THE ARMY	No. Symbol	с
TE MARE WIDTH VARIES FROM 30 FEET TO 50 FEET CACH BUS IS USED FOR AUTOTURN MOVEMENTS SUBJECT SUBJECT OF AUTOTURN MOVEMENTS SUBJECT SUBJECT SUBJEC				ed by:	 Inv. No. Dated: SEPTEMBER		В
DR-E3	CAMP WIDTH VARIES FROM : COACH BUS IS USED FOR AU OPTIC PARALLEL DO EVERGLADE	DN 3 DWN RA ES SAFA	MP	Scale:	MDDIFICATIONS TO STATE RDAD ND. 90 ALTERNATIVE 6E (PREFERRED ALTERNATIVE)		Α
	1 Carlo Carlo		1 Main			3	

IP_PWP:dms69340\HNTB-MDSR90-C-SP0002_parallel.dgn

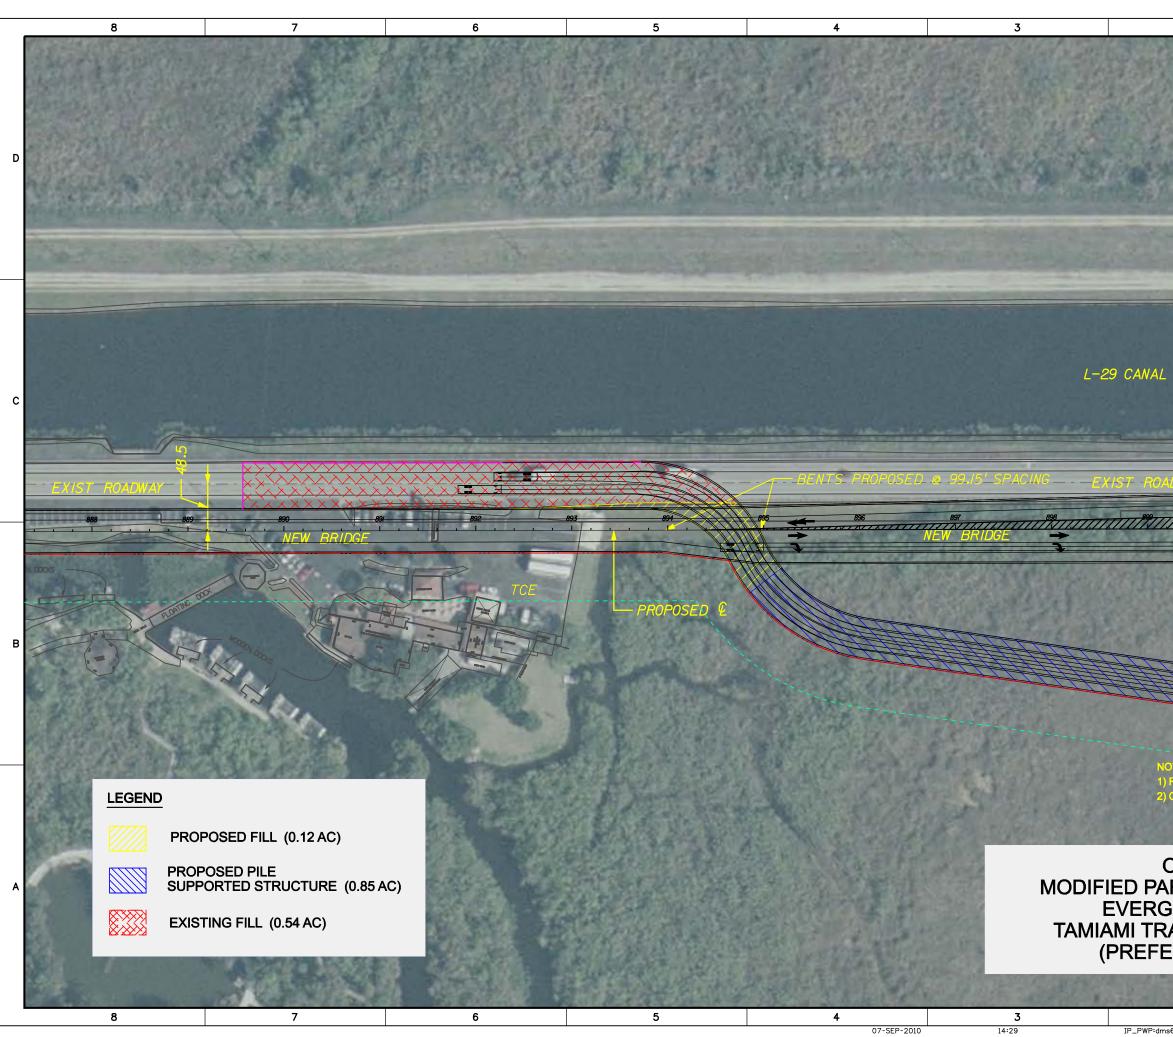

	US J	ngir	y Co neer: THIS J ON YOU	S	D
Feet				No. Symbol Zone Desc	
	PADRACC T. HEMPHILL HNTB CORPORATION 2077 BUNNEVAL BOAD. SUITE 600		DEPARTMENT OF THE ARMY	JACKSDNVILLE DISTRICT, CORPS DF ENGINEERS JACKSDNVILLE, FLDRIDA	с
	Designed by: Ckd by: AJS PTH	Dwn by: 	Inv. No. Doted: SEPTEMBER 2010	D.D.F.ILE ND. name: Dated:	в
NOTE: 1) RAMP WIDTH VARIES FROM 30 FEET TO 50 FEET 2) COACH BUS IS USED FOR AUTOTURN MOVEMENTS OPTION 4 ARALLEL DOWN RAMP GLADES SAFARI RAIL MODIFICATIONS ERRED OPTION)	MODIFIED WATER DELIVERIES TO EVERCLADES NATIONAL PARK	le: PLATI	ALTERNATIVE 6E (PREFERRED ALTERNATIVE)	HOMN	A
		R	- E	4	


IP_PWP:dms69340\HNTB-MDSR90-C-SP0002_Modified Parallel.dgn.dgn

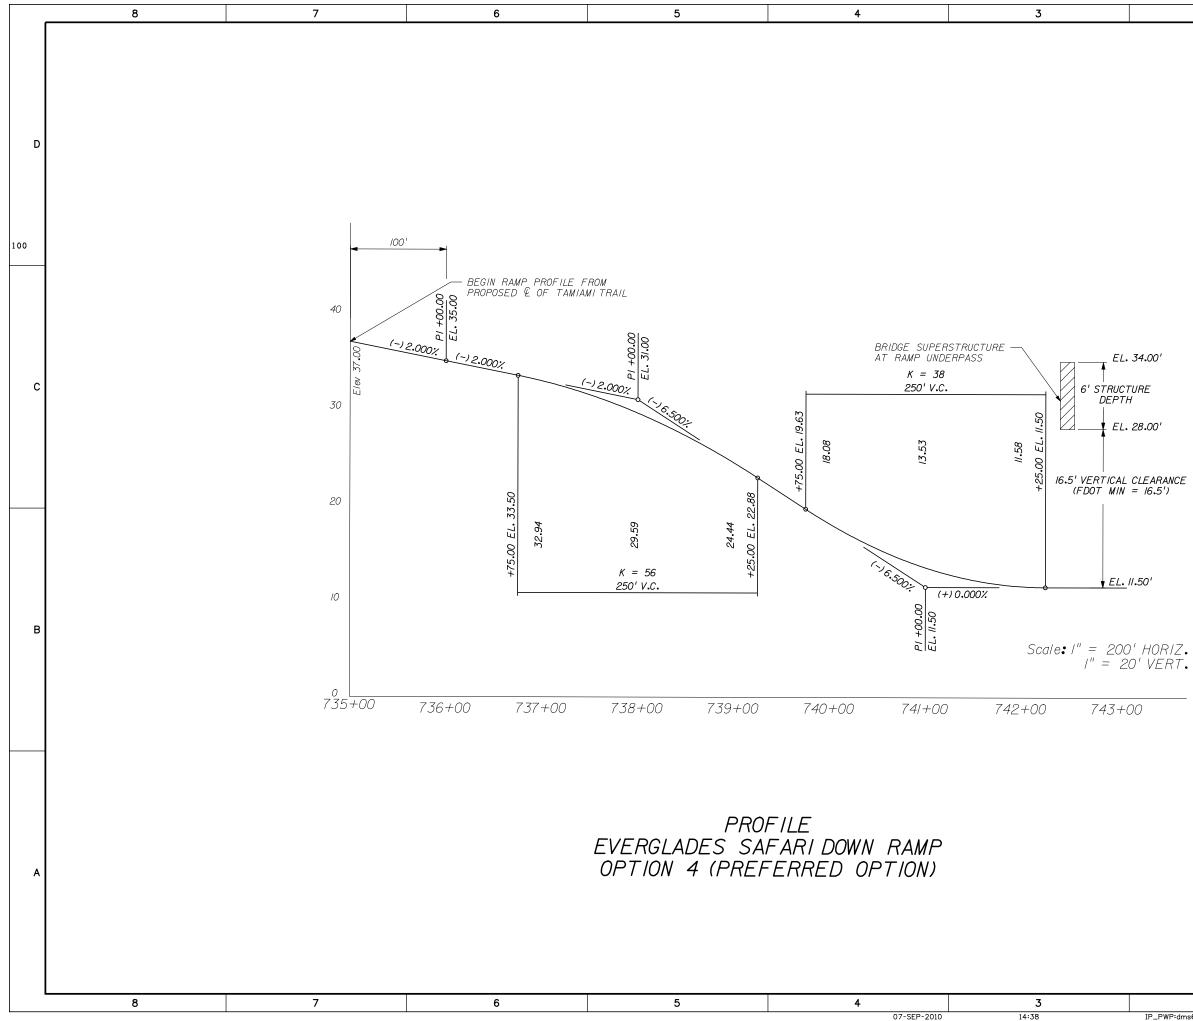


	S S S S S F E S A F D				HIS .	tric	t t	
							Description	D
							No. Symbol Zone	
PADRAIC T. HEMPHILL	HNTB CORPORATION	JACKSDNVILLE, FL 32216 JACKSDNVILLE, FL 32216 PHDNE: (904) 296-0207			DEPARTMENT OF THE ARMY	ACKSONVILLE DISTRICT, CORPS OF ENGINEERS	JACKSDNVILLE, FLORIDA	с
ckd by:	PTH				ER 2010	JAC		
gned by:	AUS	Dwn by:		Inv. No.	Dated: SEPTEMBER 2010	D.O.FILE ND.	Dated:	
					REFERENCE FILES.		File name:	в
p				EDNATIVEN				
MODIFIED WATER DELIVERIES TO	EVERGLADES NATIONAL PARK	MIAMI-DAUE CUUNIY, FLURIDA	MUDIFICATIONS TO STATE KUAD NU. 30	ALTEDNATIVE SE (DDEEEDEED ALTEDNATIVE)		DOWN RAMP PROFILE		A
	Sco D		AT	E	as : no.	_{зно}	WN	
					_			

NOTE. STATIONING PROVIDED FOR INFORMATION ONLY AND DOES NOT CORRESPOND WITH THE STATIONING ON THE PLAN SHEETS.

1

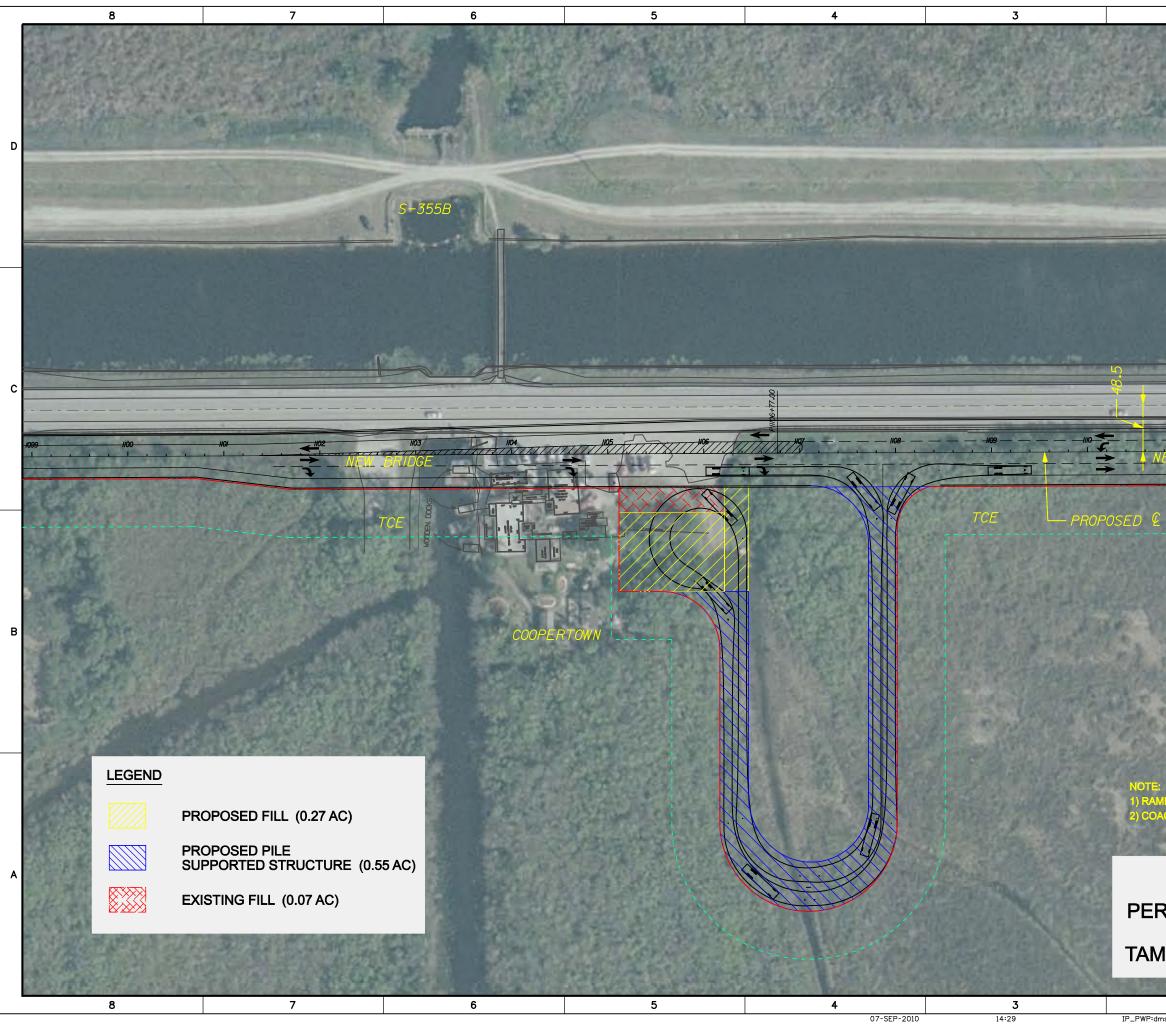


of	S Army Engine ksonville I APETY ON TH DEPENDS ON	ers	D
L-29 CANAL		DEPATIMENT OF THE ARMY JACKSONVILLE DISTRICT, CORPS OF ENGINEERS JACKSONVILLE, FLORIDA NA. Symbol Zone No. Symbol Zone	c
Designed by: Ord by:	Dwn by: Inv. No.	e files.	
MP WIDTH VARIES FROM 30 FEET TO 50 FEET ACH BUS IS USED FOR AUTOTURN MOVEMENTS	MODIFICATIONS TO STATE ROAD NO. 90 MODIFICATIONS TO STATE ROAD NO. 90 TERNATIVE 6E (PREFERRED ALTERNATIVE)		A
OPTION 1 RPENDICULAR DOWN RAMP COOPERTOWN MIAMI TRAIL MODIFICATIONS	AL	no.	

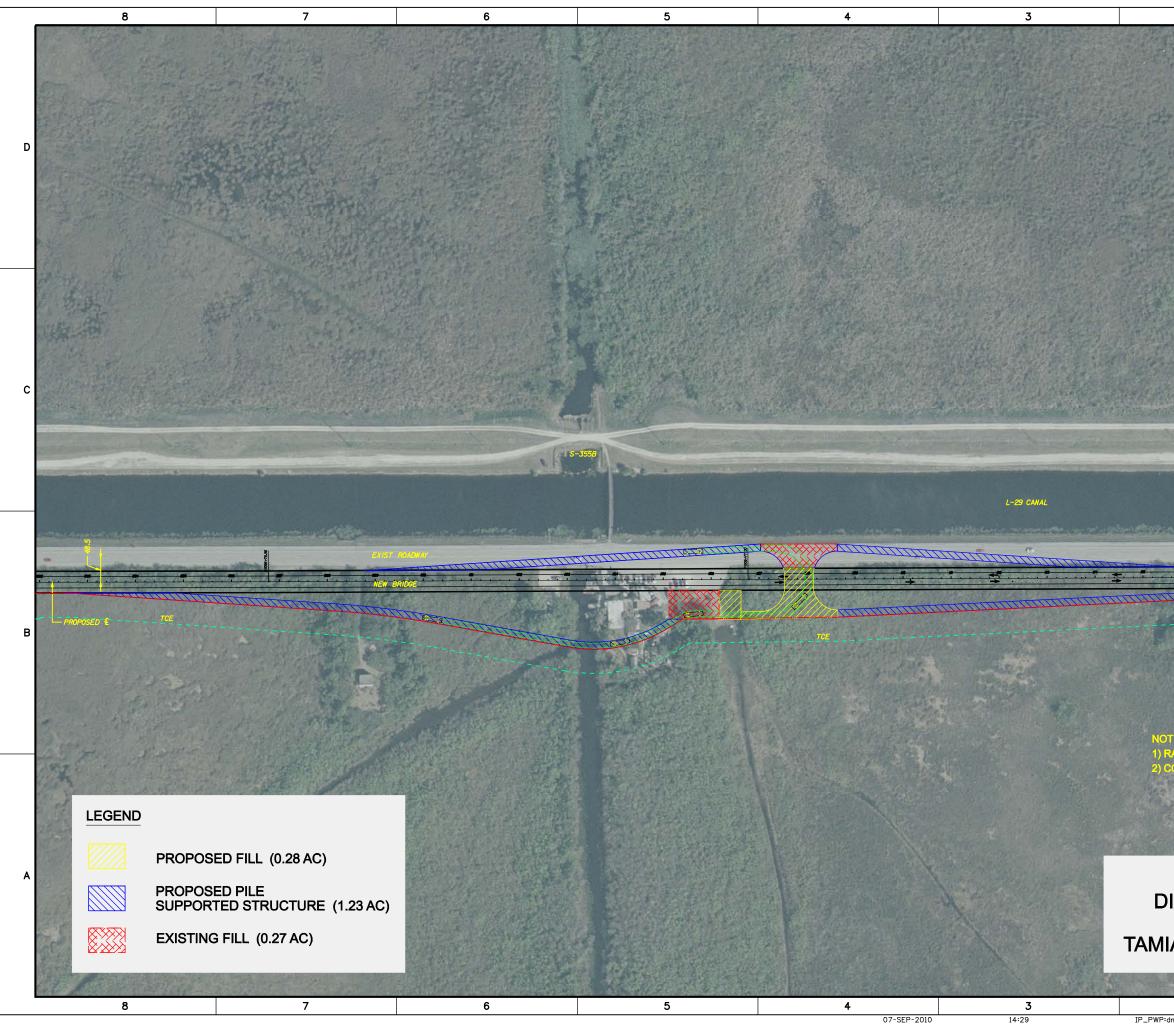


2	1					
	N U U D Feot	0	IS Arm f Engir Is Serry M DEPENDS	e Distri	ict	D
		Diporto 1 recontin	HANDE WIE GREEPATION WIE STREVEL KON, SUITE 600 MCGSBNULLE 1: 3216 PHONE 1904/256-0207	DEPARTMENT OF THE ARMY MAXSANVILLE DISTRICT CODES DE ENCINEEDS	JACKSDNVILLE, PLAINTYCH, CONTO UT ENVIRENCE JACKSDNVILLE, FLDRIDA No. Symbol Zone	с
Perior Romonav		Designed by Ckd by			D.O.FILE ND. Dated:	В
E: AMP WIDTHS ARE 15 FEE OACH BUS IS USED FOR A	UTOTURN MOVEMENTS	MODIFIED WATER DELIVERIES TO	EVERGLADES NATIONAL PARK MIAMI-DADE COUNTY, FLORIDA MODIFICATIONS TO STATE RDAD NO. 90	VE 6E (PREFERRED ALTERNATIVE)	File name:	
OPTION IAMOND INTE COOPERT AMI TRAIL MC	RCHANGE		Scale:	AS SH		A

IP_PWP:dms69340\HNTB-MDSR90-C-SP0002_diamond.dgn

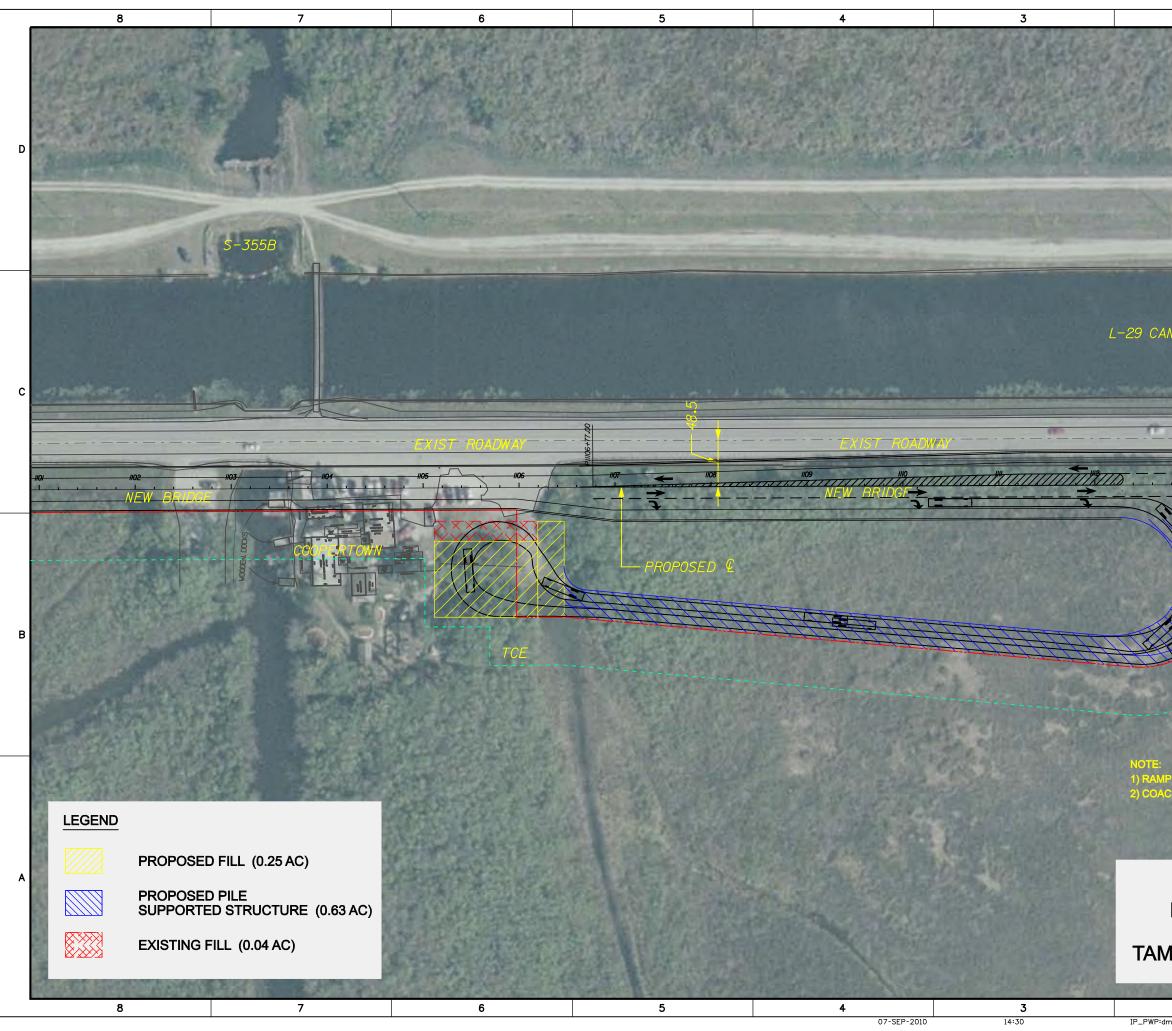


2 1 N	US of E	Engi sonvi	ny Conneer	trict	5	
0 20 100 Feet					nescription	D
NAL	PADRAIC T. HEMPHILL PADRAIC T. HEMPHILL HATE CONFIGNATION	A CKSDWHCVAE NOW, SHITE NOW JACKSDWHCVAE NOW, SHITE NOW JACKSDWHCF (904) 296-0207	DEPARTMENT OF THE ARMY	JACKSDNVILLE DISTRICT, CORPS OF ENGINEERS	IND. SYMDOI	С
	Designed by: Ckd by: AJS PTH	Dwn by: 	Inv. No. Doted: SEPTEMBER 2010			в
WIDTH VARIES FROM 30 FEET TO 50 FEET CH BUS IS USED FOR AUTOTURN MOVEMENTS OPTION 3 PARALLEL DOWN RAMP COOPERTOWN	% MODIFIED WATER DELIVERIES TO EVERGLADES NATIONAL PARK	RIMINIE COUNTY, FLORIDA MUDIFICATIONS IN STATE ROAD NO 90	ALTERNATIVE 66 (PREFERRED ALTERNATIVE)	SHOW		
IIAMI TRAIL MODIFICATIONS		PLA	- C		·-	

IP_PWP:dms69340\HNTB-MDSR90-C-SP0002_parallel.dgn

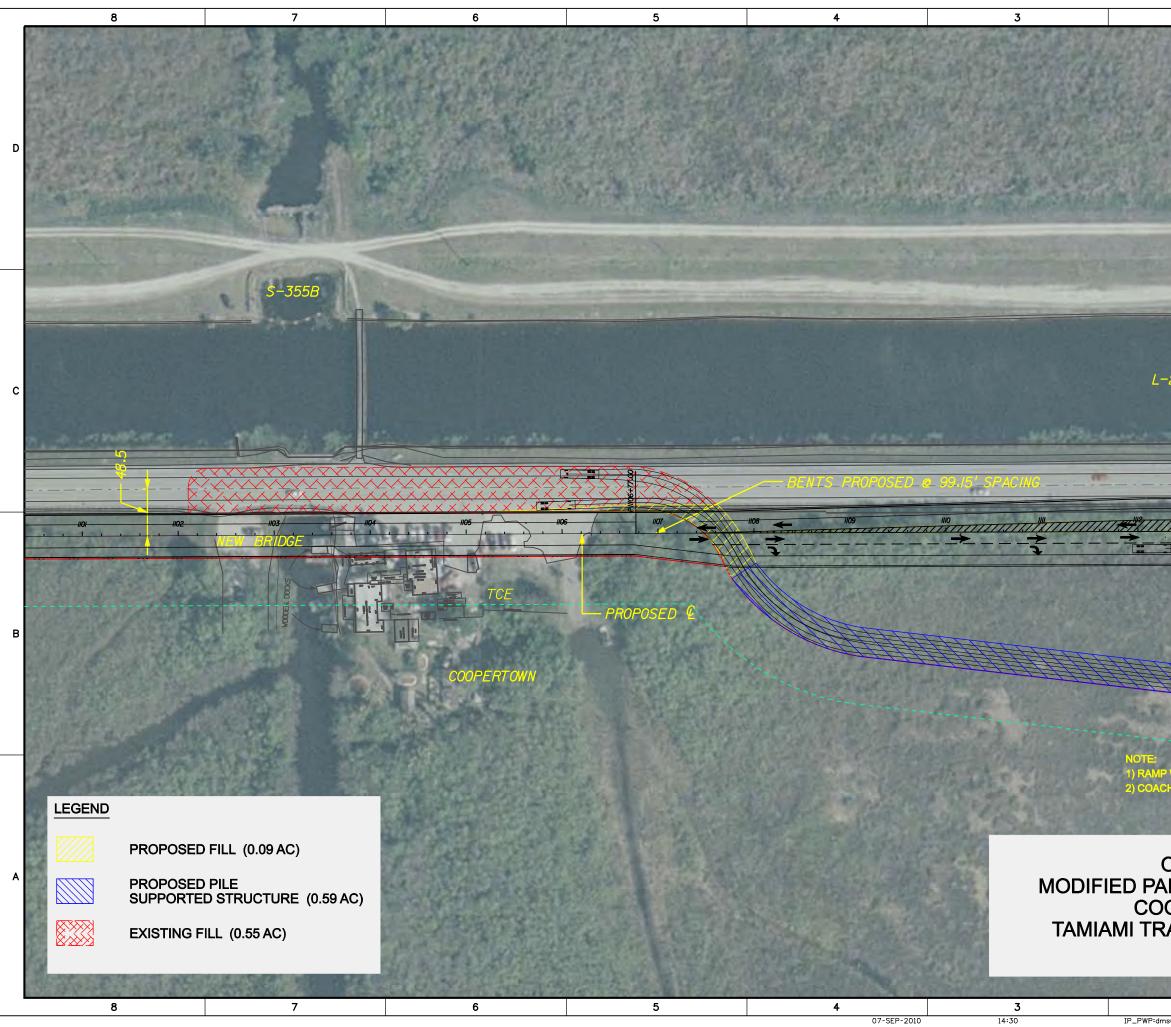


-29 CANAL WINDER FROM SOFEET TO SOFEET CHIENE USED FOR AUTOTION MOVEMENTS OPTION 4 A A A A A A A A A A A A A	2 1				_
-29 CANAL -29 CANAL	N L	of Ene	gineer	S Inict OB	D
-29 CANAL When a user intervention We will use its user provide the transmission Control of the tran	Feet			Zone	
Image: State Billion of St	-29 CANAL	PADRAIC T. HEMPHILL HNTB CORPORATION 7077 BUNNEVAL ROAD, SUITE JACKSDNVILLE, FL 32216	DEPARTMENT OF THE ARMY	°N N	с
A A A A A A A A A A A A A A		ed by: Ckd	201	D.D.FILE ND. Dated:	
OPTION 4 ARALLEL DOWN RAMP OOPERTOWN RAIL MODIFICATIONS	TCE		REFERENCE FILES.	File name:	в
RAIL MODIFICATIONS	OPTION 4 ARALLEL DOWN RAMP	MODIFIED WATER DELIVERIES TO EVERGLADES NATIONAL PARK MIAMI-DADE COUNTY, FLORIDA	IDNS 6E		A
		PI	AS S		

IP_PWP:dms69340\HNTB-MDSR90-C-SP0002_Modified Parallel.dgn.dgn

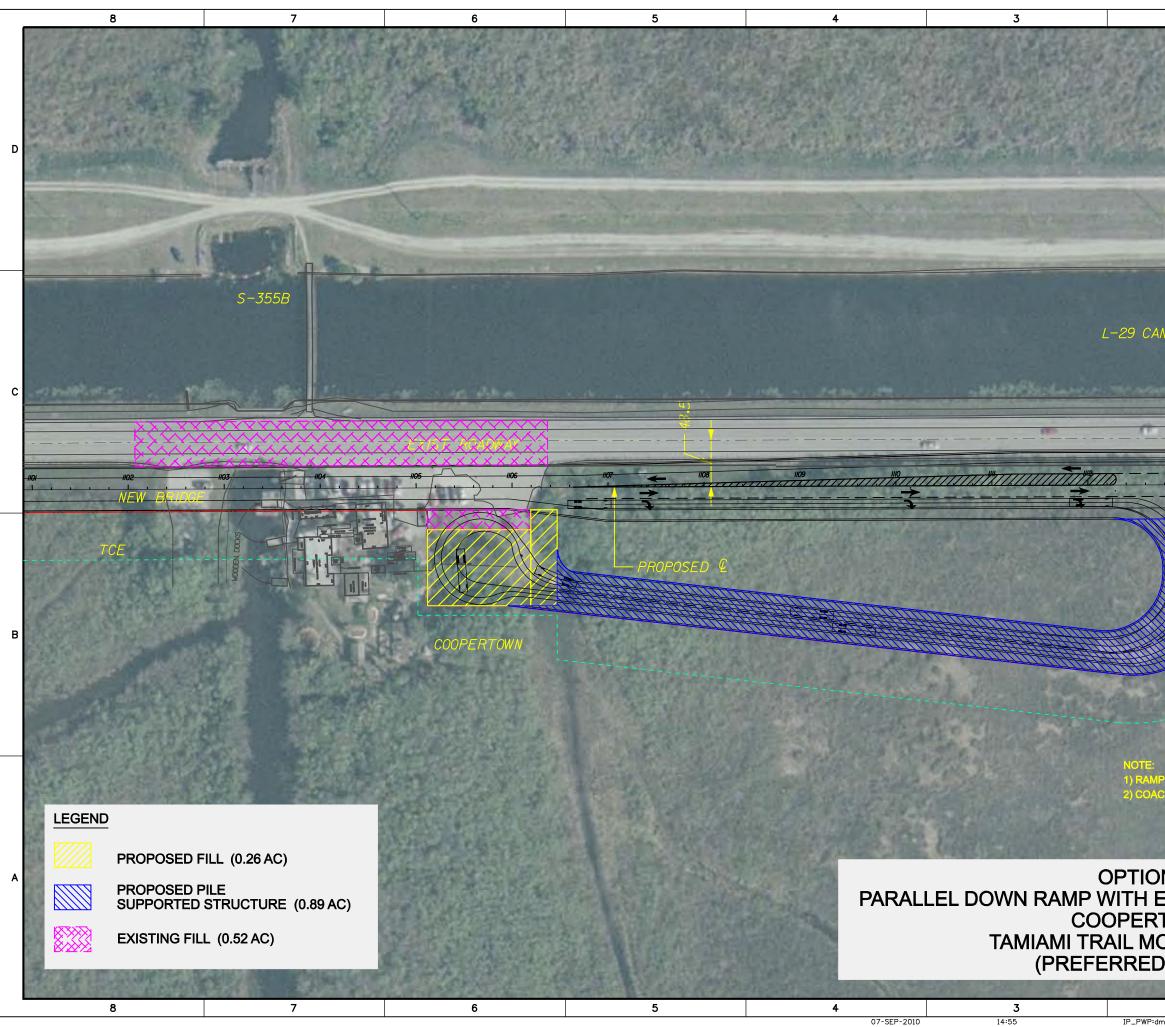


2 1 N	US of E	Ingi	N THIS A	S		
0 20 100 Feet					Description	D
NAL		VUY ROMEYAR MOAD, SUIT BOU VAYSUNYILLE, T. 32216 HORE: (904) 296-0207	DEPARTMENT OF THE ARMY	JACKSONVILLE DISTRICT, CORPS OF ENGINEERS	JACKSUNVILLE, FLURIDA No. Symbol Zone	с
	Designed by: Ckd by: AJS	Dwn by: 	Inv. No. Dated: SEPTEMBER 2010		Dated:	В
		06 .UN	RNATIVE) REFERENCE FILES		File name:	
P WIDTH VARIES FROM 30 FEET TO 50 FEET CH BUS IS USED FOR AUTOTURN MOVEMENTS N 5 EXISTING FRONTAGE ROAD TOWN	MODIFIED WATER DELIVERIES TO EVERGLADES NATIONAL PARK	MODIFI	ALTERNATIVE 6E (F			A
ODIFICATIONS OPTION)			as : re nd. – C	^{зном}		

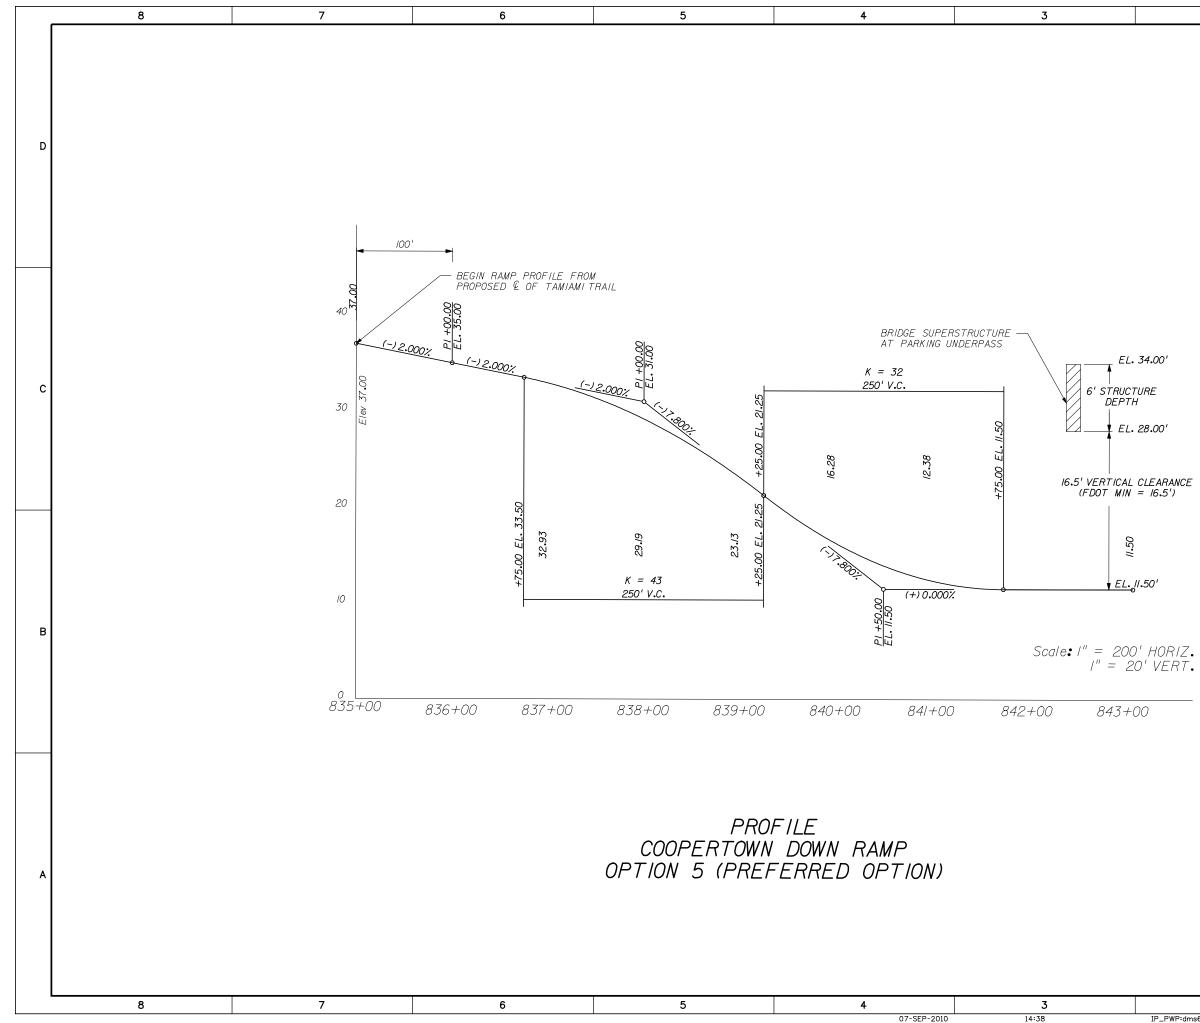

	S f E	Arr) ny in	Co	orp S	ls t	
	SAF	ETY	on 1 S OI	'HIS J	JOB	Description	D
						No. Symbol Zone	
PADRAIC T. HENPHILL	HNTB CORPORATION	JACKSDIVILLE, FL 32216 PHDNE: (904) 296-0207		DEPARTMENT OF THE ARMY	JACKSONVILLE DISTRICT, CORPS OF ENGINEERS	JACKSDNVILLE, FLDRIDA	с
Ckd by:	PTH						
Designed by: Ckd by:	AJS	Dwn by:	Tour No.	Dated: SEPTEMBER 2010	D.D.FILE ND.	Dated:	
				REFERENCE FILES.		File name:	В
MODIFIED WATER DELIVERIES TC	EVERGLADES NATIONAL PARK	MIAMI-DADE CUUNIY,FLURIDA MADIFICATIONS ID STATE DOAD NO SO	MUDIFICATIONS TO STATE KUAD NU. 30		DOWN RAMP PROFILE		A
F	D		TE	AS S	^{зно•}	WN	
		• •		_	_		

NOTE. STATIONING PROVIDED FOR INFORMATION ONLY AND DOES NOT CORRESPOND WITH THE STATIONING ON THE PLAN SHEETS.

1

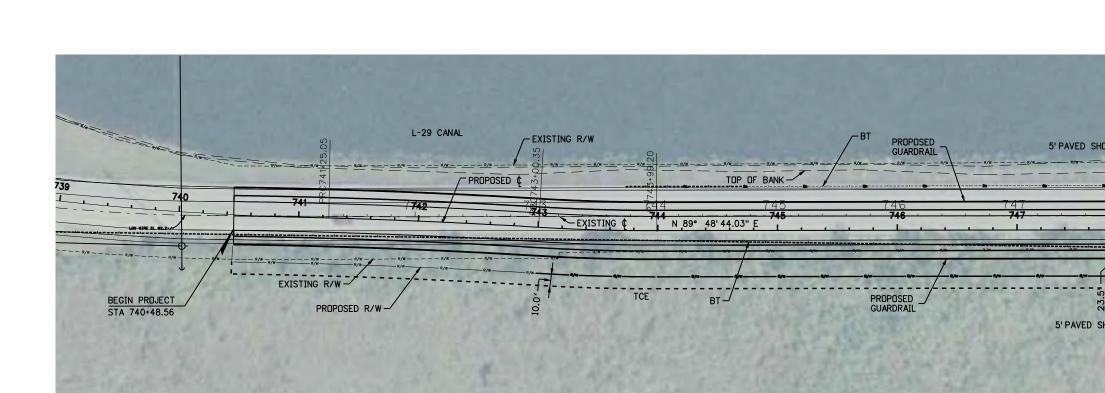

4

3


6

8

D

C

B

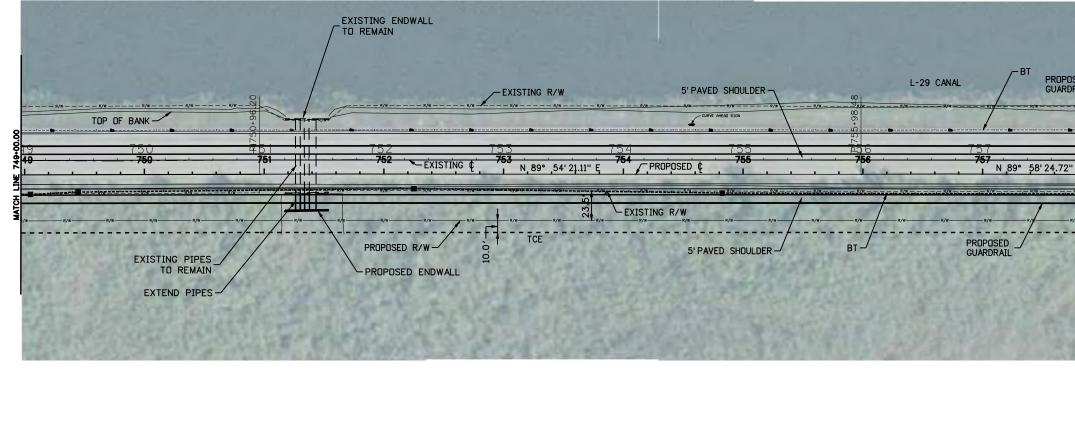

7	6	5	4	3	
			17-FEB-2010	15:03	\\LKMw00\pmwor

2	1		
HOULDER		US Army Corps of Engineers Jacksonville District SAFETY ON THIS ADD DEPENDS ON YOU	D
SHOULDER	WATCH LIN	ANTB PROMUC 1: EDENIL MATB PROMULE 7077 BONEV ROUS SUITE 600 PRONE 10043 256-0207 PRONE 10043 256-0207 PRONE 1004 716: ARM JACKSDIVILLE DISTRICT. COPPS OF ENGINEERS	
		Pesigned by: Ckd by: AIS AIS Dem by: AIS Dem by: AIS Dem by: AIS Dem by: AIS IN: No. Butted: February 2010 Dutted: February 2010	в
758 72" F 1	MATCH LINE 759-00.00	MODIFIED WATER DELIVERIES TO EVERGLODES NATIONAL PARK EVERGLODES NATIONAL PARK MAMI-PADE COUNTY, FLORIDA MODIFICATIONS TO STATE ROAD NO. 90 A ALTERNATIVE 6E (PREFERED ALTERNATIVE) ALTERNATIVE 6E (PREFERED ALTERNATIVE) STA 749-00 TO STA 759-00	A
2	1	P-1	




17-FEB-2010


15:04

D


B

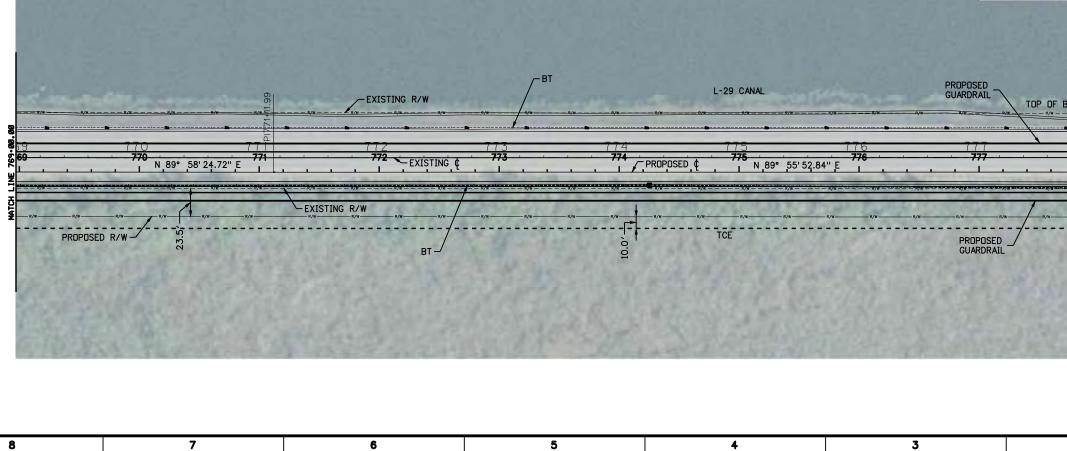


2		1					
5' PAVED SHOULDER	MATCH LINE 769-060.00	N SCALE P-40-0"	0	S Arm f Engi svertv o berenos	neer	Description	D
			-			No. Symbol Zone	
R/W R/W O R/W	ž.		F	8			
5' PAVED SHOULDER -/	and and and		TTIHATEH 1. SIYASYA	HITE THE THE CONCENTRATION FOR THE CONCENTRATION OF	DEPARTMENT OF THE ARMY	Jacksonville district, corps of engineers Jacksonville, florida	с
			Ckd by:		010		
			gned by:	AUS Dwn by: 	Inv. No. Dated: February 2010	D.O.F.N.E NO. Dated:	
5' PAVED SHOULDER	MATCH LINE 779-080.00				VE) Reference files:	File name:	в
1 1 1 1 1 1919-19 19 19 19 19 19 19 19 19 19 19 19 19 1			p	DO UN	ERNATI	8	
5' PAVED SHOULDER	MATC		×	EVERGLADES NATIONAL PARK MIAMI-DADE COUNTY, FLORIDA MIDDIFICATIONS TO STATE RUAD NO 90	AL	KUAUWAT PLAN STA 759400 TO STA 779400	A
					- 2	SHOWN	1
2	1	1		Г	Ζ		
2 00\pmwork\.lobs\45889_TamiamiTr		1					

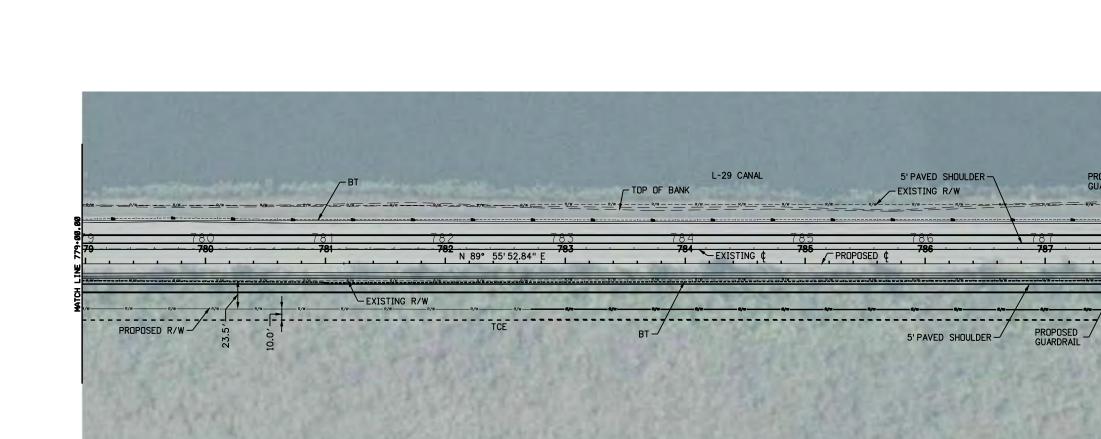

D

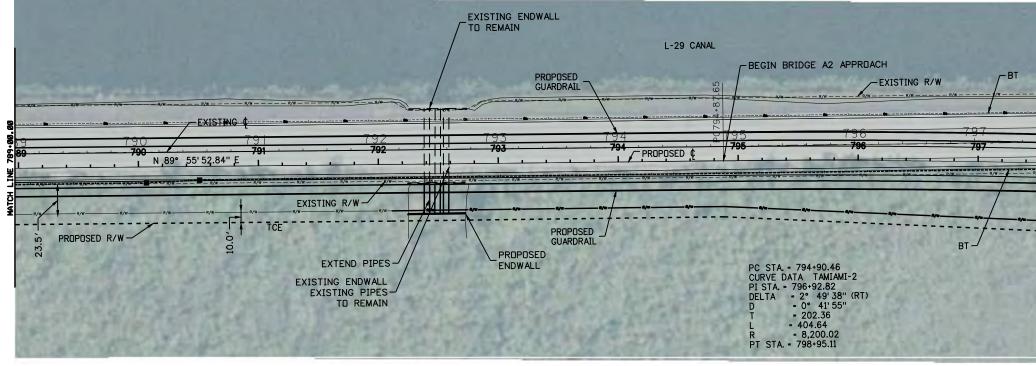

8	7	6	5	4	3	
				17-FEB-2010	15:04	\\LK Mw 00\p

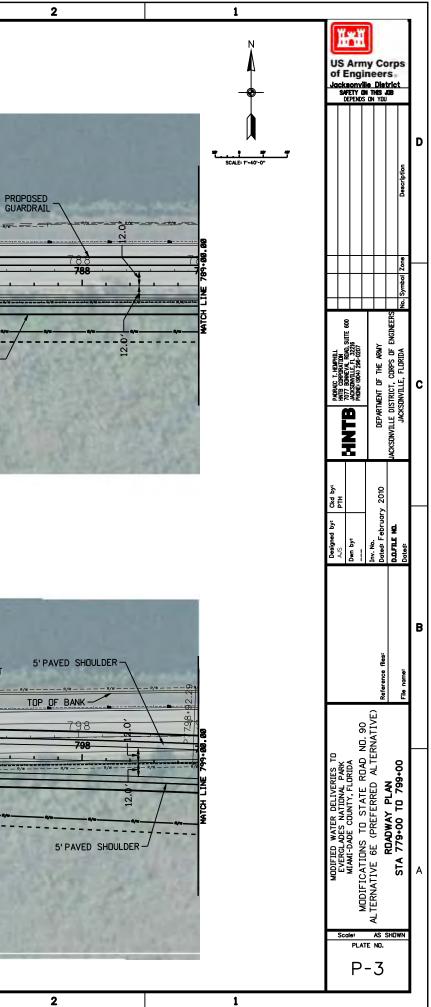

0\pmwork\Jobs\45889_TamiamiTrail\roadway\PLANRD03.dgn

S'PAVED SHOULDER N/N N/N		-		L-29 CANAL	BT	top of Bank –	or the all
	NN/NN/NN/N	 802	R/W R/W R/W R/W	804	EXISTING ¢	021	R/W_R/W
EXISTING R/W	BUU BUU			804 	4/15	806 N 85)° 49'24,89" Ę

D


С


В

A

<u> </u>	RELDCATE B' TO BRIDG		- <u></u>		L-29 CANAL		ISTING R/W		TOP OF B
)9 	810	811 EXISTING R/W	818 	813	814 ~existi	815 ING ¢	816	DEMOLISH EXIST ROADWAY	
09 1	810 N_89° ,49	Q11	→ ^{4/8} → ^{4/4} → ^{4/}	913	2055ED € 1		45' 50.41" E		817 . I
		1/8 1/9	PROPOSED R/W	50.0	RELOCATE BT _/			<u> </u>	
		2 2 3		 тсе		247		5.00	


8	7	6	5	4	3	
				17-FEB-2010	15:05	\\LKMw00\pmwc

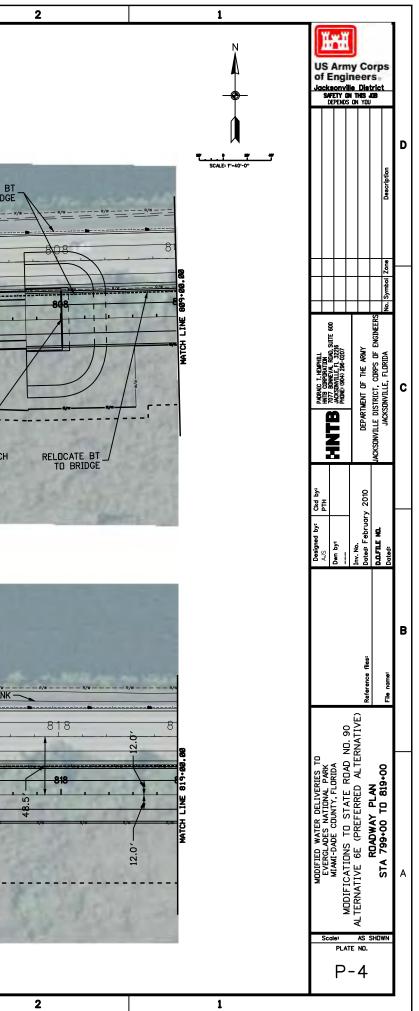

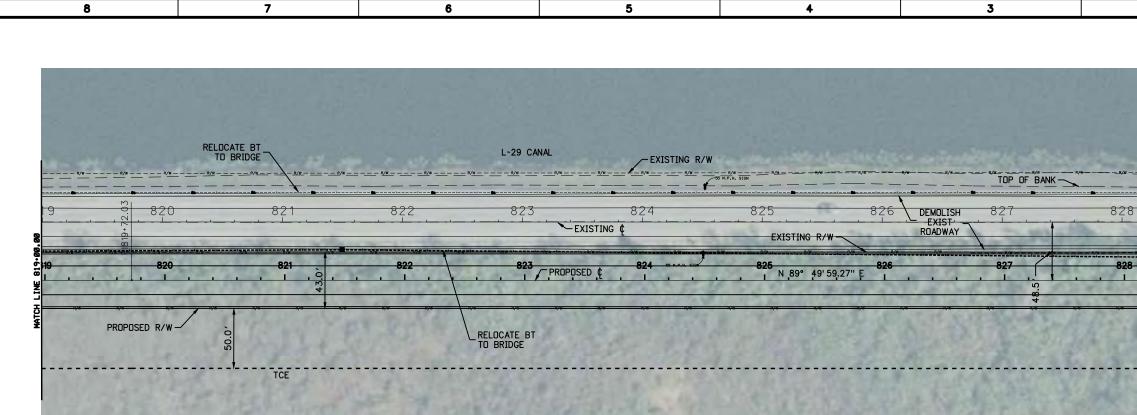

D


B

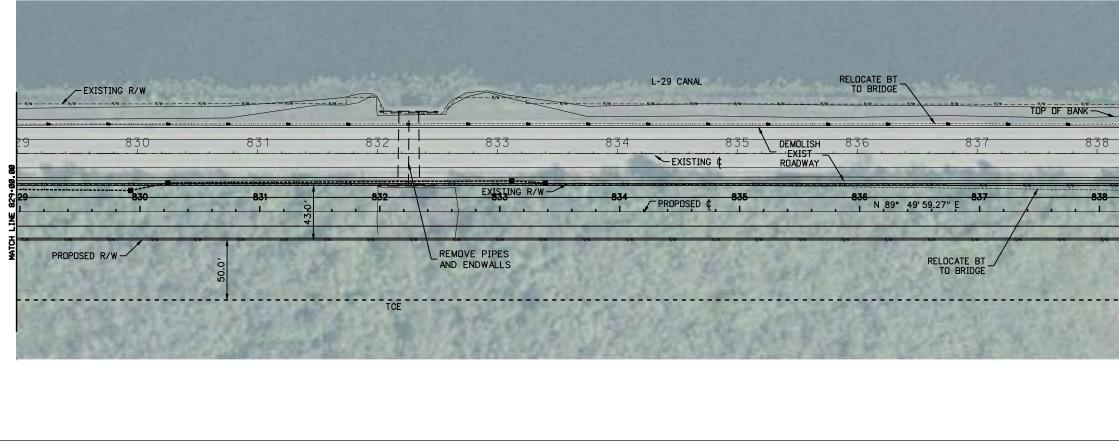


17-FEB-2010

15:05

2	1			
	N SCALE I"-40-0"	US Arm of Engli Jacksony O BPENOS	y Corps neers. bistrict THS 400 DN YOU	D
12.0' 12.0 MATCH LINE 823-980.00		HATB PARAGE T. HEAPHIL MATB PASSAULTE T. 2020 PAGE 000-126-02076 PAGE 000-28-02076	DEPARTMENT OF THE ARMY JACKSDNVILLE DISTRICT, CUBPS OF ENGINEERS JACKSDNVILLE, FLORIDA No. Symbol Zone Zone	c
R/W		Au5 Ckd byr Ckd byr Au5 PTH Den byr	Inv. No. Reference flee: Dates! February 2010 Date: Date: No. File nome: Date: No.	В
		Scale: PLAT	C R R ALTERNATIVE 6E (PREFERRED ALTERNATIVE) R RDADWAY PLAN STA 819+00 TD 839+00	A

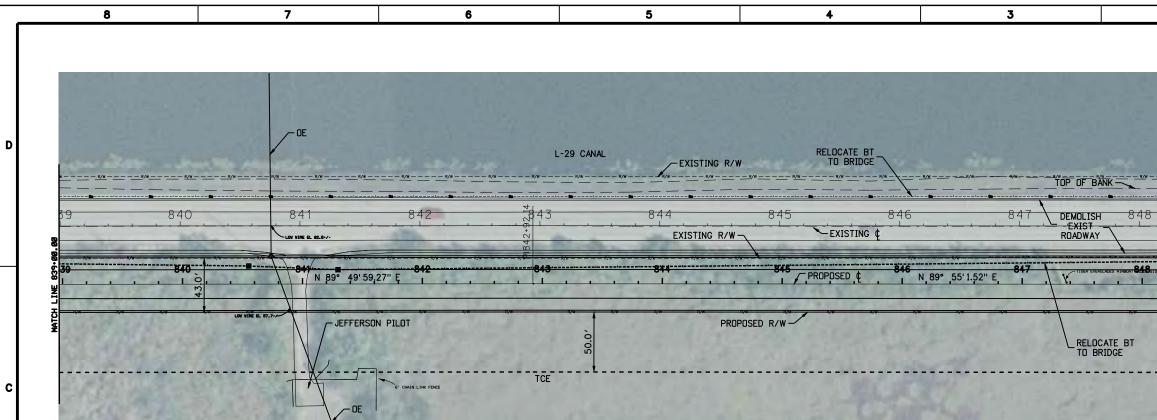


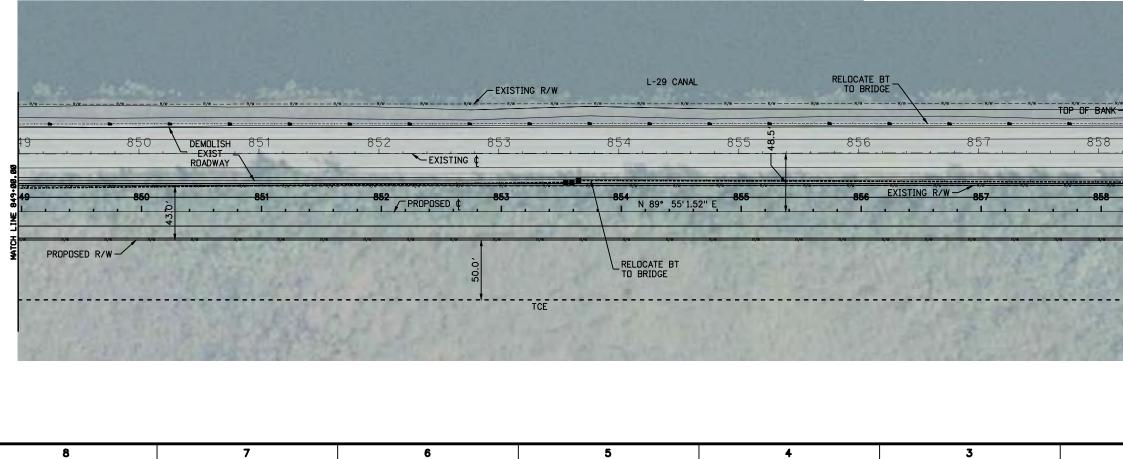

17-FEB-2010

15:05


2	1		
12-0°	T T T T T T T T T T T T T T T T T T T	ers	D
	MNTB Protect Trement TOTT BOREVEXTROM TOTT BOREVEXTROM TOTT BOREVEXTROM FIGUE: GOAL 268-0207	DEPARTMENT OF THE ARMY JACKSDNVILLE DISTRICT, CORPS OF ENGINEERS JACKSDNVILLE, FLORIDA JACKSDNVILLE, FLORIDA No. Symbol Zone	c
120 120 18 120 1 1 1 1		Reference files: File name:	В
	HODIFIED WATER DELIVERIES TO RECEIVER DELIVERIES TO EVERELADES UNITIONAL PARK MODIFICATIONS TO STATE ROAD NO. 90 ALTERNATIVE 66 CREFERRED ALTERNATIVE)	as shown No.	A

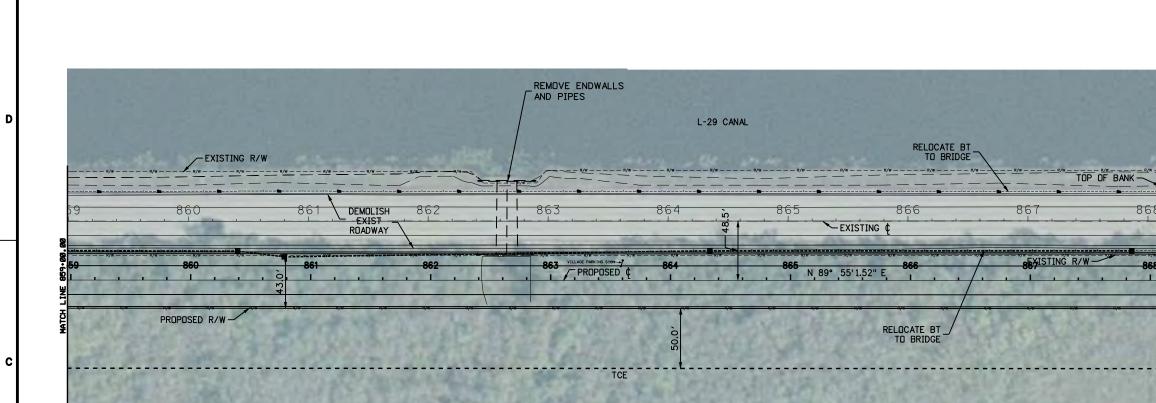


17-FEB-2010


15:06

B

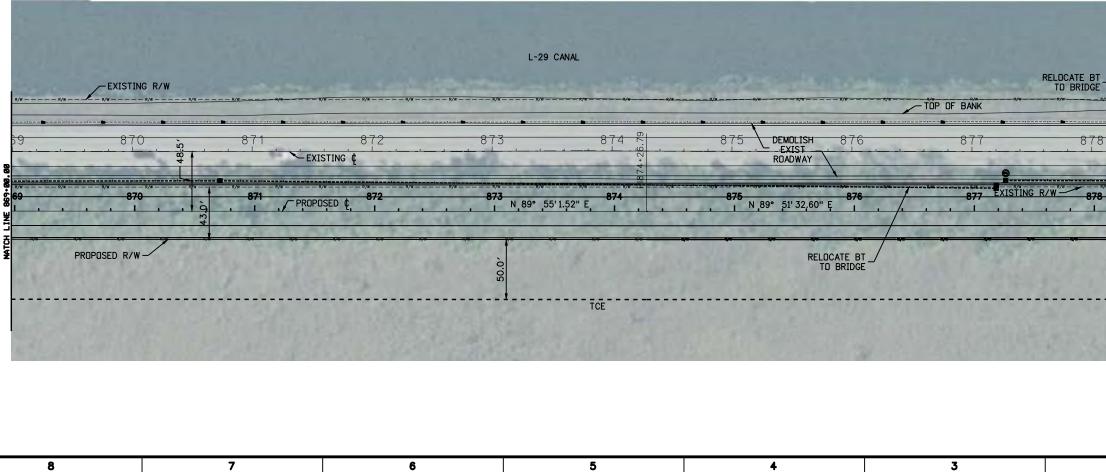


2	1			
8 81		Army Co ingineers inoville Dist erry on mes a perios or you	Description Description	D
12.0'		DEPARTMENT OF THE AZOF	JACKSDNVILLE DISTRICT, CORPS OF ENGINEERS	С
T E 	Designed by: Ckd by: AJS		D.O.F.ILE NO. Dated:	в
12.0'	MODFTED WATER DELIVERTES TO	MIANT-DADE COUNTY, FLORIDA MODIFICATIONS TO STATE ROAD NO.90 ALTERNATIVE 6E (PREFERRED ALTERNATIVE) PADADWAX DI AN		A
2	Sca		HOWN	

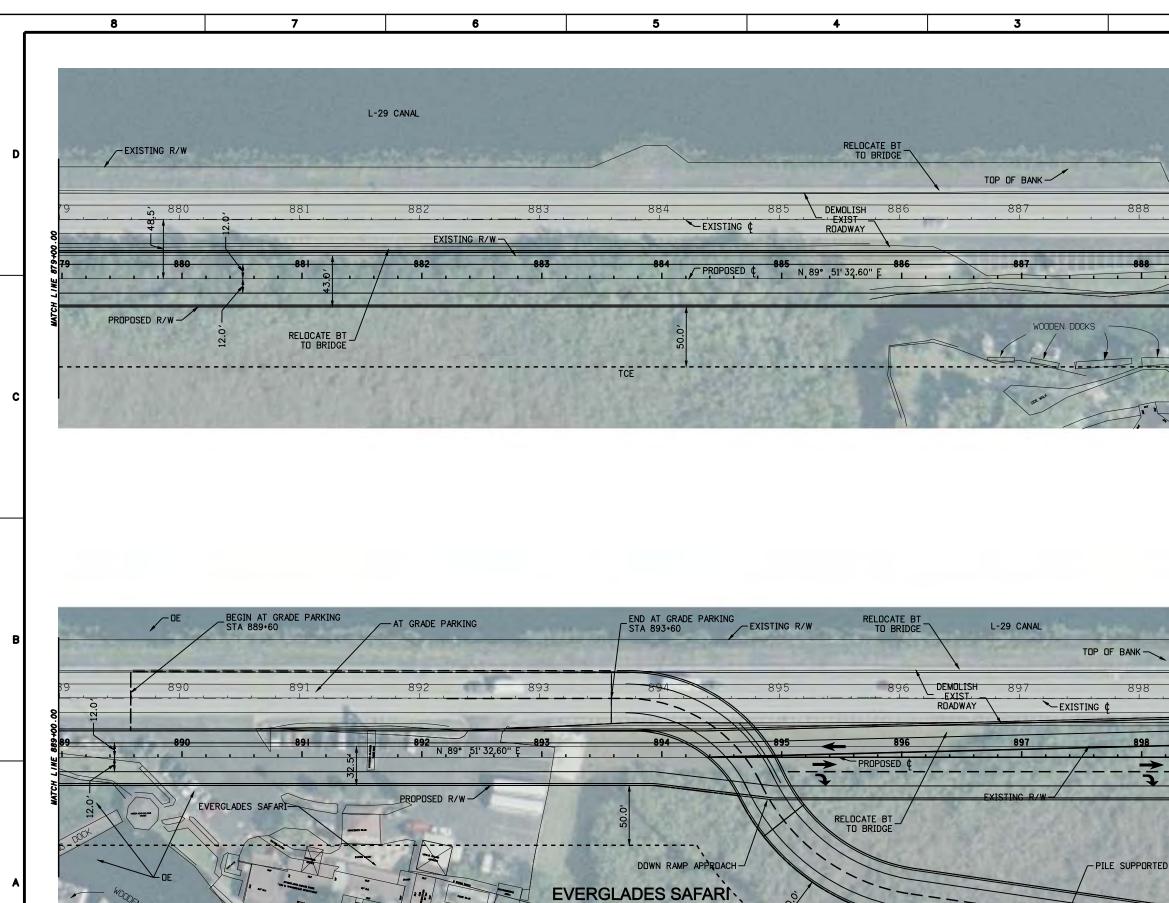


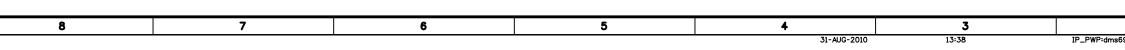

DOWN RAMP OPTION 4 7

2	1	
88		rmy Corps Igineers Inville District Inville D
MATCH LINE 889-00.00		
	Designed by: Austrony Ckd by: And by: Dann by:	EPTEMBER 2010
TED DOWN RAMP	MDDFFED WATER DELIVERIES TO MARIFOLDE SANTDANE PARK	MDDIFICATIONS TO STATE ROAD NO. 90 ALTERNATIVE 6E (PREFERRED ALTERNATIVE) REFERENCE FILES. STA 879+00 TO 899+00 Fie nome:
	Scale	

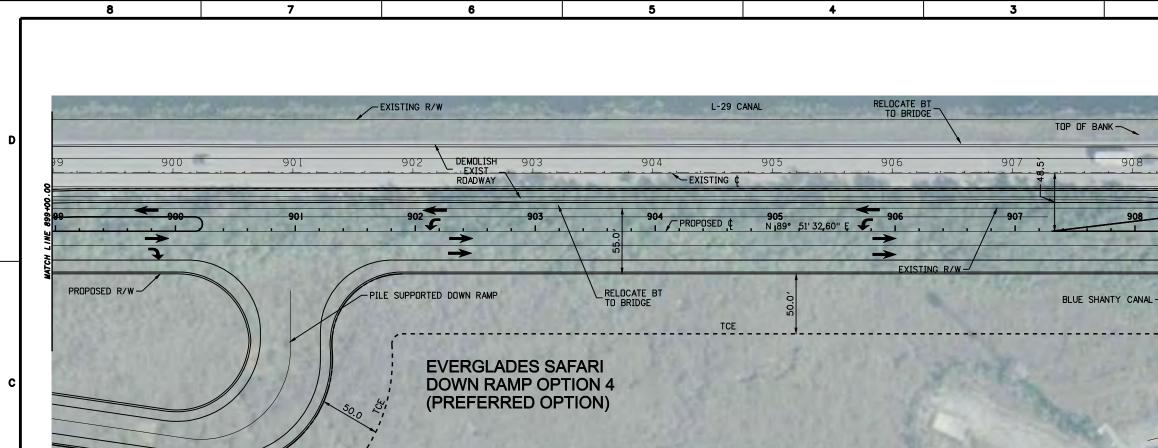


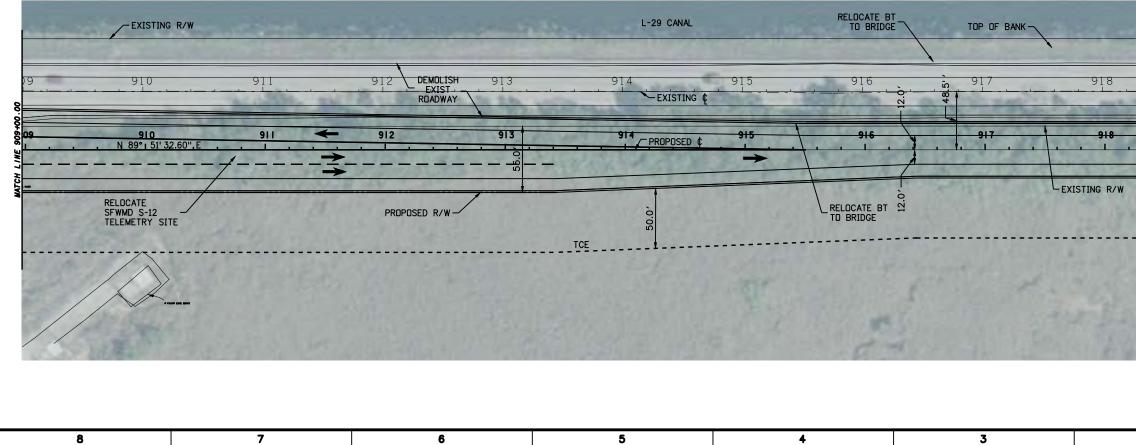


	2	1
MICH LIFE 91300.00 MICH L		US Army Corps of Engineers Jacksonville District SPENS ON YOU DEPENS ON YOU
MICH LIRE 919-00.00 MICH LIRE 919-00 MICH L		SCALE* 1 ***40'-0"
MUCH LIKE 919-00.00 MUCHED WATER DELIVERES TO MUCHED WATER DELIVERES TO MUCHED MATER DELIVERES TO MUCHED TO STATE ROAD NO. 90 MATER DELIVERES TO MUCHED TO STATE ROAD NO. 90 MATER TO MUCHED MATER DELIVERES TO MUCHED TO STATE ROAD NO. 90 MUCHED TO STATE NO. 90 MUCHED TO S	MATCH LINE	
MODIFIED WATER DELIVERTES TO WATCH LINE 913-000.00 MATCH LINE 913-		HANNE PARAUG T, HEMPRIL MANNE PARAUG T, HEMPRIL MANNE PARAUG T, HEMPRIL 7077 BOREVIL, RUAD, SUTE 600 PARENTER THE RAW DEPARTMENT OF THE RAW DEPARTMENT OF THE RAW
MUDIFIED WATER DELIVERIES TO MUDIFIED WATER DELIVERIES TO EVERCEADES NATIONAL PARK MUDIFICATIONS TO STATE ROAD NO. 90 MUDIFICATIONS TO STATE ROAD NO. 90 ALTERNATIVE 6E (PREFERED ALTERNATIVE) REFERENCE TO STATE ROAD NO. 90 Fie none STA 899-00 TO 919-00 Fie none		Designed by Ckd by AJS AJS PTH AJS PTH AJS Dyn by Lans by Lans SEPTEMBER 2010 Datad
MODIFIED WATER DELIVERIES REVERGADES NATIONAL PARK MADIFICATIONS TO STATE ROAL MODIFIED WATER DELIVERIES TO STA 899+00 TO 919+00 STA 899+00 TO 919+00 STA 899+00 TO 919+00	l l	REFERENCE FILES. Fle name:
PLATE NO.		

13:38

31-AUG-2010

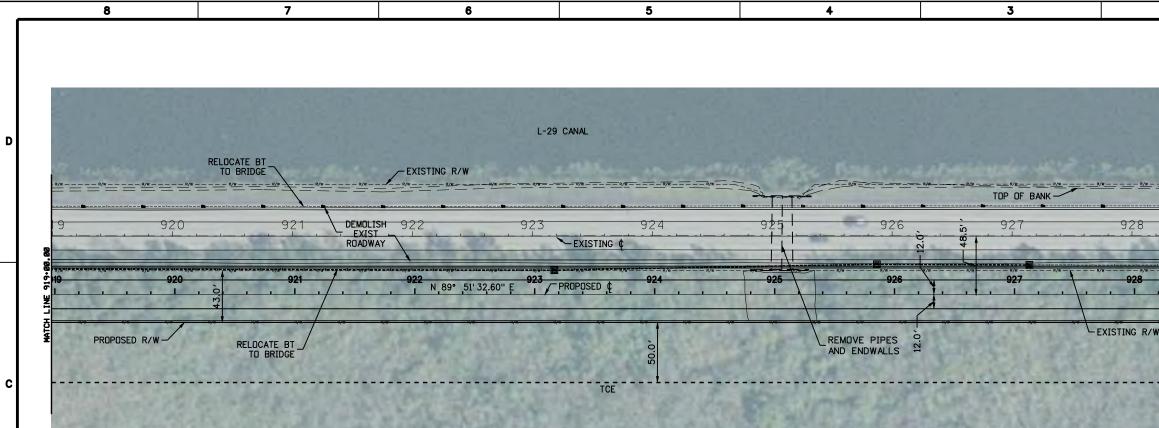


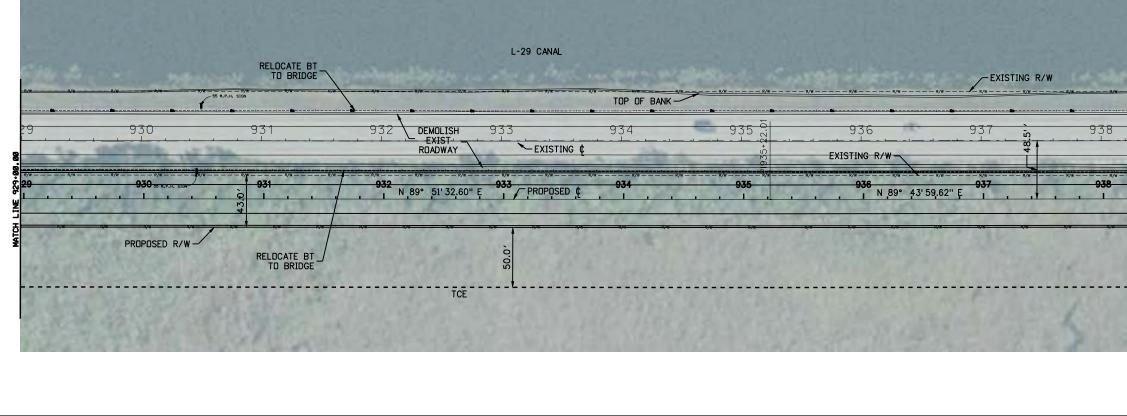


A

1	6	5	4	5	
			17-FEB-2010	15:07	\\LKMw00\pm

2	1		
9	₹	US Army Corps of Engineers. Jacksonville District SPETY ON THIS JOB DEFENDS ON YOU	D
MATCH LINE 923-08.00		HURLE DEPARTMENT OF THE AND SUITE 600 WIRD STATE OF THE ADD SUITE 600 WARGHONE TO STATE OF THE ADD SUITE 600 MARGHONE THE ARMY DEPARTMENT OF THE ARMY MARGENVILLE DISTRICT, CORPS OF ENCINERS MARGHONE DISTRICT, CORPS OF ENCINERS MARGHONE DISTRICT, CORPS OF ENCINERS	С
		AuS AuS Den by Den by Inv. No. Dated: February 2010 Dated: August	В
12.0 [°]		MODIFIED WATER DELIVERIES TO EVERCI.ADES NATIONAL PARK MIANI-DADE COUNTY, FLORIDA MODIFICATIONS TO STATE ROAD NO. 90 ALTERNATIVE 6E (PREFERRED ALTERNATIVE) RIDADWAY PLAN STA 919-00 TO 9339-00 File name:	A
		scale: AS SHOWN PLATE ND. P-10	

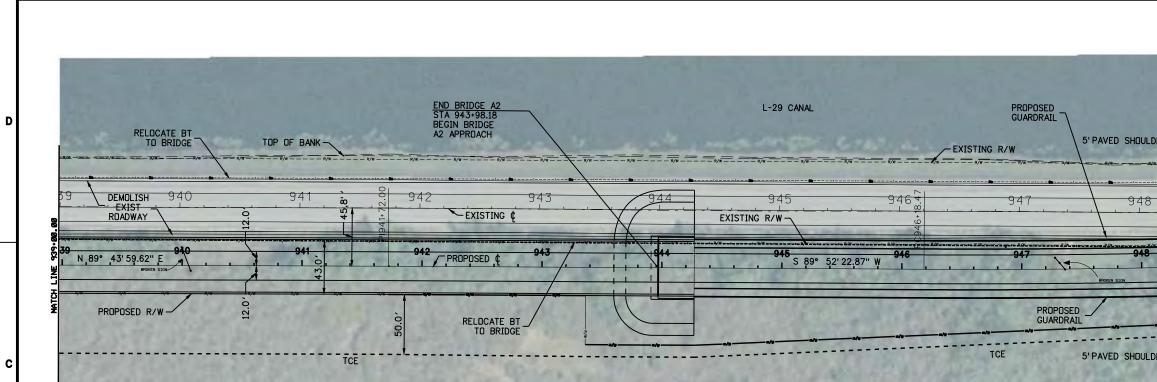


В

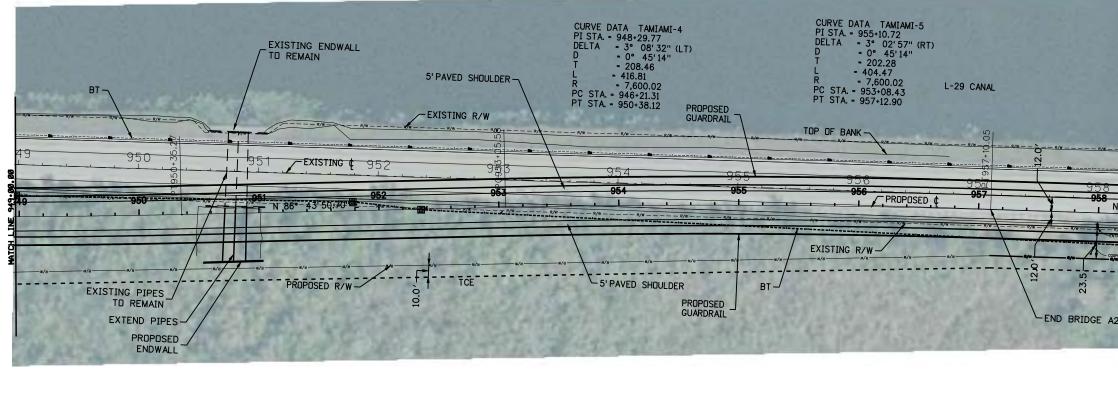


8	7	6	5	4	3	
				17-FEB-2010	15:07	\\LKMw00\pm

2	1			
.DER	N SCALE: 1"-40"-D"	US Arm of Engin Jacksonvill SPETO DEPENOS	y Corps neers District Thes do ON YOU Nonduces ON YOU	D
		HANTB PAGE I FERENLI MANTB PAGE AND AN A STATE 600 PAGE 1040 254-0077	DEPARTMENT OF THE ARMY JACKSONVILLE DISTRICT, CORPS OF ENGINEERS JACKSONVILLE, FLORIDA Mol Symbol Zone	с
		Designed by: Ctcl by: ALS Dem by: 	Inv. No. Reference files: Dated: February 2010 D.D.F.T.E. NO. File name: Dated:	В
А2 APPRDACH		MODIFIED WATER DELIVERIES TO EVERGLADES NATIONAL PARK MANIZATICADE COUNTY, FLORIDA MODIFICATIONS TO STATE ROAD NO. 90	ALTERNATIVE) 9+00	A
2	1	Scale: PLAT	as shown e no. - 11	

\pmwork\Jobs\45889_TamiamiTrail\roadway\PLANRD11.dgn

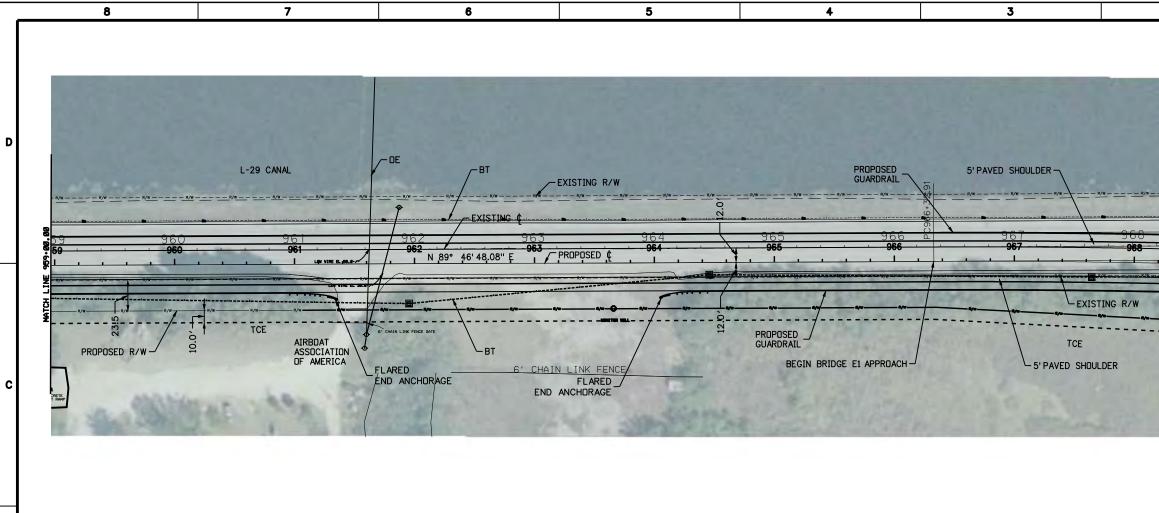


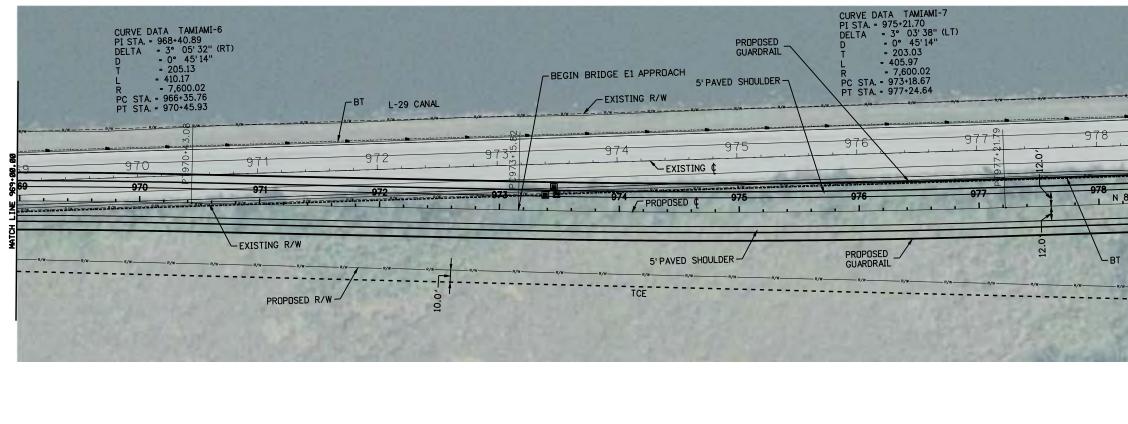


A

8	7	6	5	4	3	
				17-FEB-2010	15:08	\\LKMw00\

2	1				
× 5/×	N N SCALE: I"-40-0"	US Arm of Engir Jacksenville SWETP NOS	neers	S	D
MATCH LINE 963-86, 80		PUCKUC T. HERPHILL THITE CORPORATION THITE CORPORATION THITE CORPORATION THITE CORPORATION THITE CORP. 256-0207	DEPARTMENT OF THE ARMY	IACKSONVILLE DISTRICT, CURPS OF ENGINEERS No. Symbol Zone	с
		Designed by: Ckd by: AJS Dwn by: 	uary 2010	DarFile No. JACKSUNVILLE Dated: JA	
9 9 9 1 1 1 1 1 1 1 1 1 1 1 1 1 1 1 1 1		D ND: 90	ERNATIVE) Reference files:	File name:	В
3T 		MDDIFIED WATER DELIVERIES TO EVERGLADES NATIONAL PARK MIAMI-DADE COUNTY, FLORIDA MODIFICATIONS TO STATE RDAD NO. 90	AS SI	STA	A
		PLATI	E NO.		

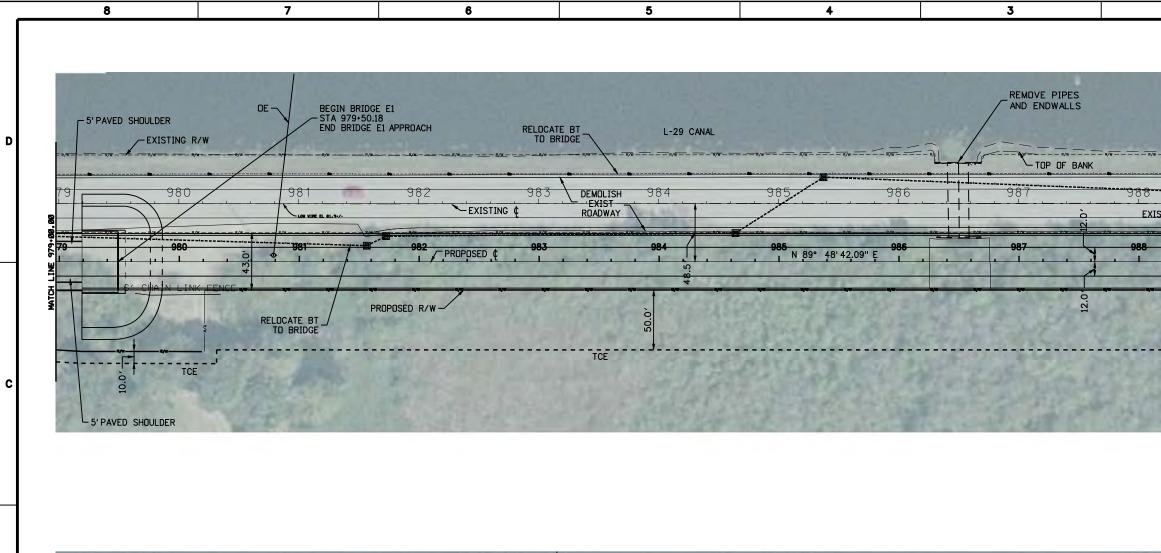

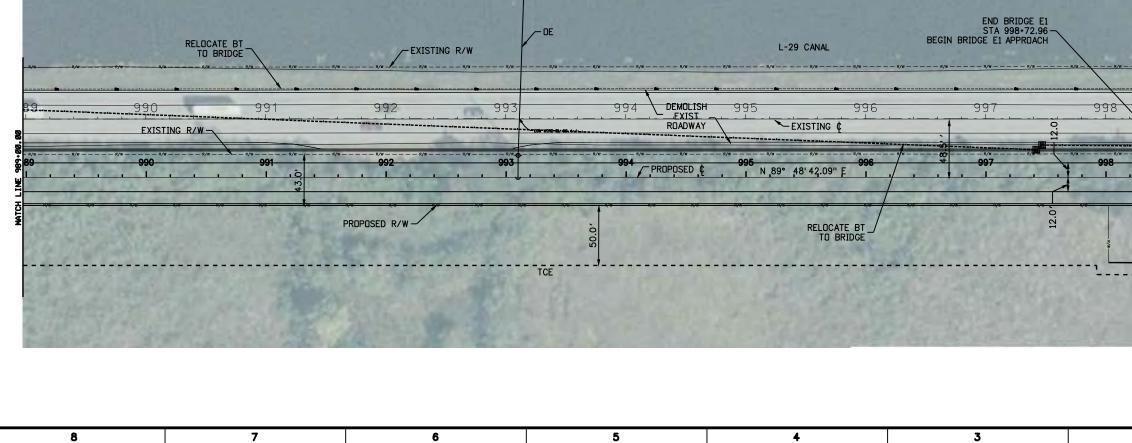



17-FEB-2010

3

15:08


•		
2	1	D
	MNTB Freedort: 1.160-011	c
	VED Besigned by Ckd by Als Als Als Als Als Als Als Als Als Als	в
	Here Deliveries To Modified Water Deliveries To Eversions Mitonal Park Modifications To State ROB NO.90 Alternative 66 (NTT) Filenda Alternative) D-13 State ROB NO.90 State ROB NO.90 St	

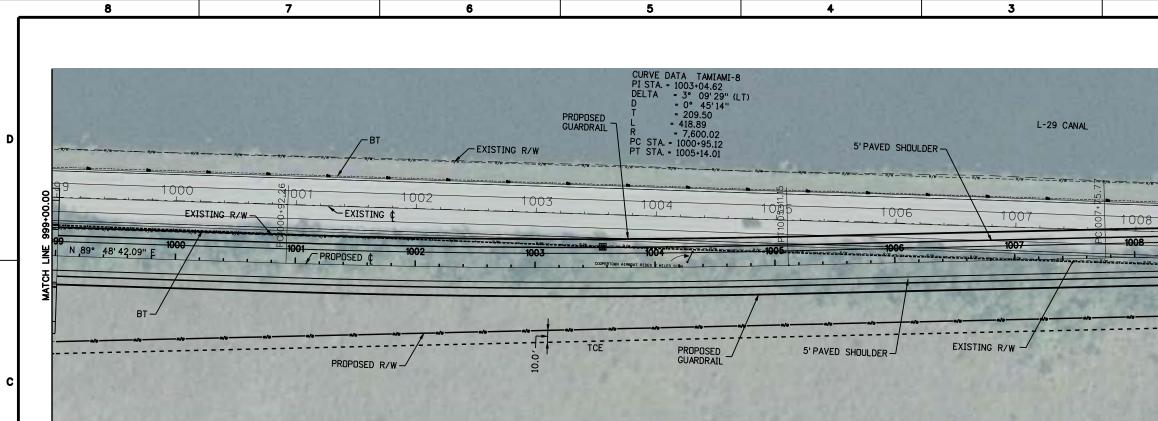


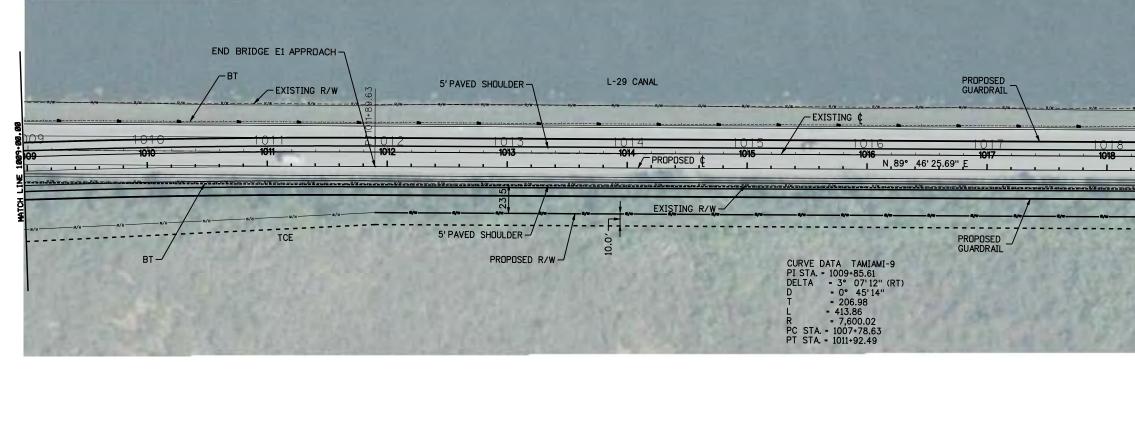

/	6	5	4	5	2
			17-FEB-2010	15:09	\\LKMw00\pmwork\


2	1		
	N N SCALE: F-40-0*	US Army Corps of Engineers. Jacksonville District SPERIO ON 1950 DEPENDS ON 1700	D
		HUTE PROVIDE THE ARMILL PUT OF THE ARMILL AND TO THE ARMY DEPARTMENT OF THE ARMY DEPARTMENT OF THE ARMY MACKSONVILLE DISTRICT, CORPS OF ENGINEERS MACKSONVILLE DISTRICT, CORPS OF ENGINEERS MACKSONVILLE, FLORIDA MACKSONVILLE, FLORIDA MACKSONVILLE, FLORIDA MACKSONVILLE, FLORIDA MACKSONVILLE, FLORIDA	с
		/E) Besigned by: Ckd by: Ausside the control of the	в
		Image: State of the second	A

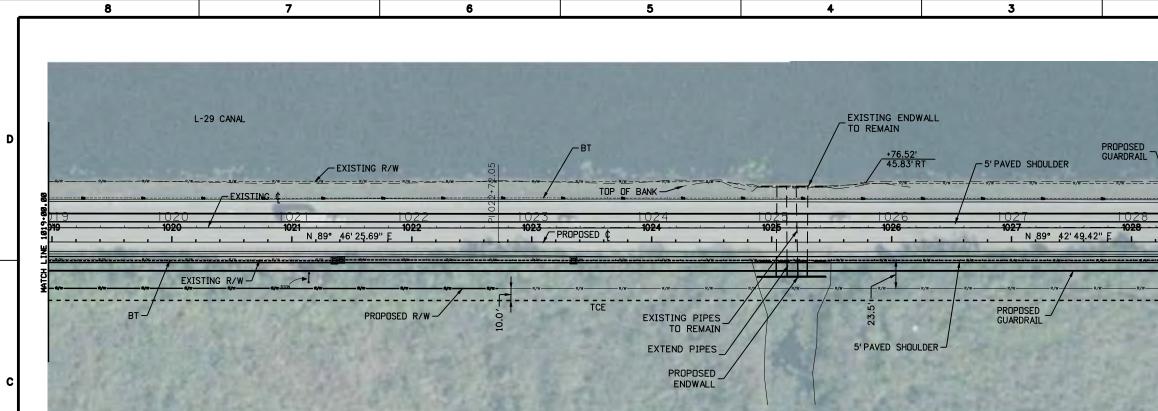

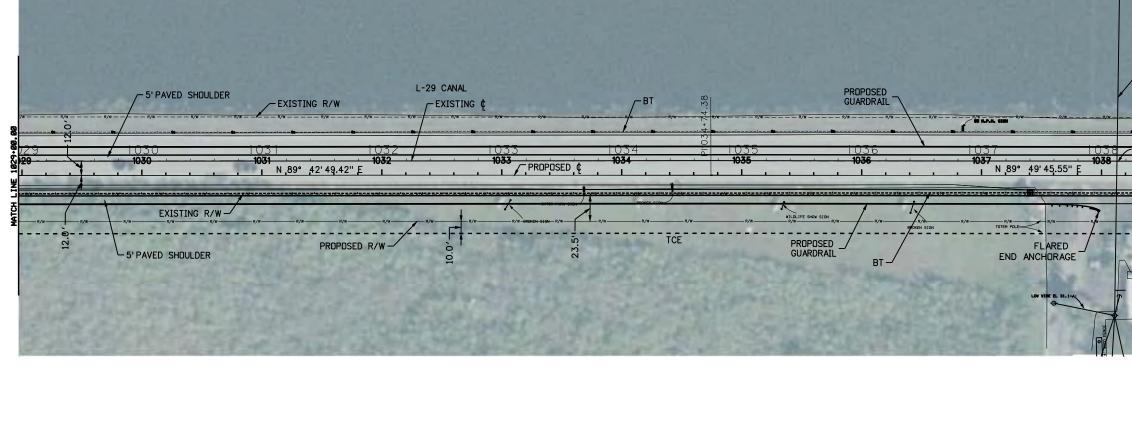


8	7	6	5	4	3	
				17-FEB-2010	15:09	\\LKMw00\pmw

2	1			
	SCAE: 1"-40-0"	US Army of Engin Jocksonville SWETY ON DEPENDS O	eers	D
			DEPARTMENT OF THE ARMY JACKSONVILLE DISTRICT, CORPS OF ENGINEERS NA. Symbol Zone JACKSONVILLE, FLORIDA	c
			VE) The second s	в
		MODIFIED WATER DELIVERIES TO EVERGLADES NATIONAL PARK MIAMI-DADE COUNTY, FLURIDA MIAMI-DADE COUNTY, FLURIDA	AS SHOWN NO.	A

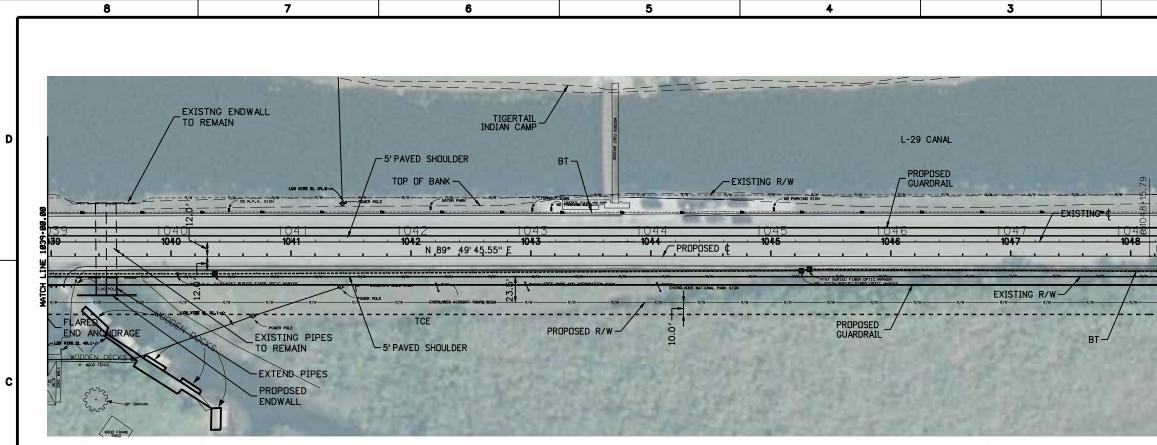


17-FEB-2010

15:10

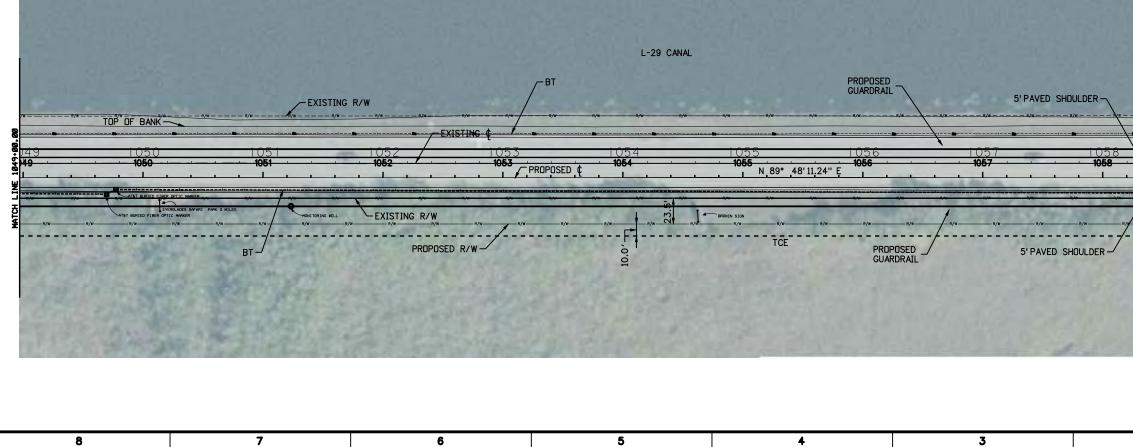


2	1			
	Ă	S Army Co f Engineer cockeonville Die SWETY ON THIS DEPENDS ON YOU	'S	D
N 89° 48'11.24" E		BUTB WIT SUMERY, RUNS SUITE 600 TOT RUNEWALE, FL 20218 HOLE: 004) 256-0077 EPEPARTMENT OF THE ARMY	JACKSDNVILLE DISTRICT, CORPS OF ENGINEERS A JACKSDNVILLE, FLORIDA No. Symbol Zone	с
	Designed by Ctd by	AJS PTH Dwn by: In: No. Deteef February 2010	D.D.FILE NO. Dated:	В
12. q ² 	WATER DELIVERIES TO	EVERGLADES NATIONAL PARK MIANI-DADE COUNTY, FLORIDA MODIFICATIONS TO STATE ROAD NO. 90 ALTERNATIVE 66 (PREFERRED ALTERNATIVE) Revenues files:	RIADWAY PLAN STA 1039+00 TD 1059+00 File name:	
	MODIFIE		SHOWN	А

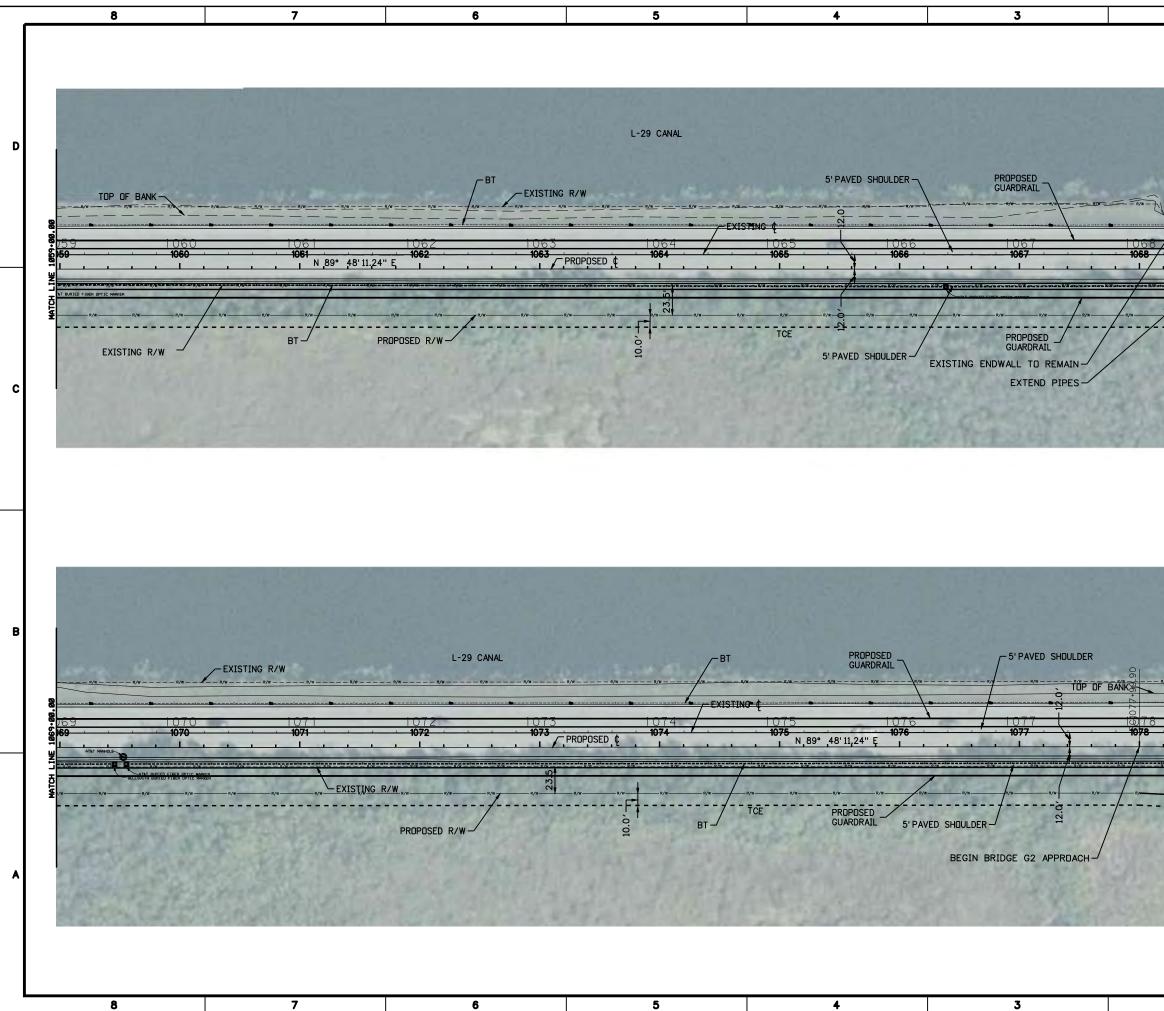


	0	•			
B B B B B B B B B B B B B B	2		Army Cor	<u>ct</u>	D
B Reference files File nome: B B B B B B B B B B B B B					с
		d by:			B
PLATE ND. PLATE ND. P-17	MICH LINE 1079-900, 200	Sca	dent de la contraction de la	STA 1059+00 TD 1079+00	A

17-FEB-2010


15:10

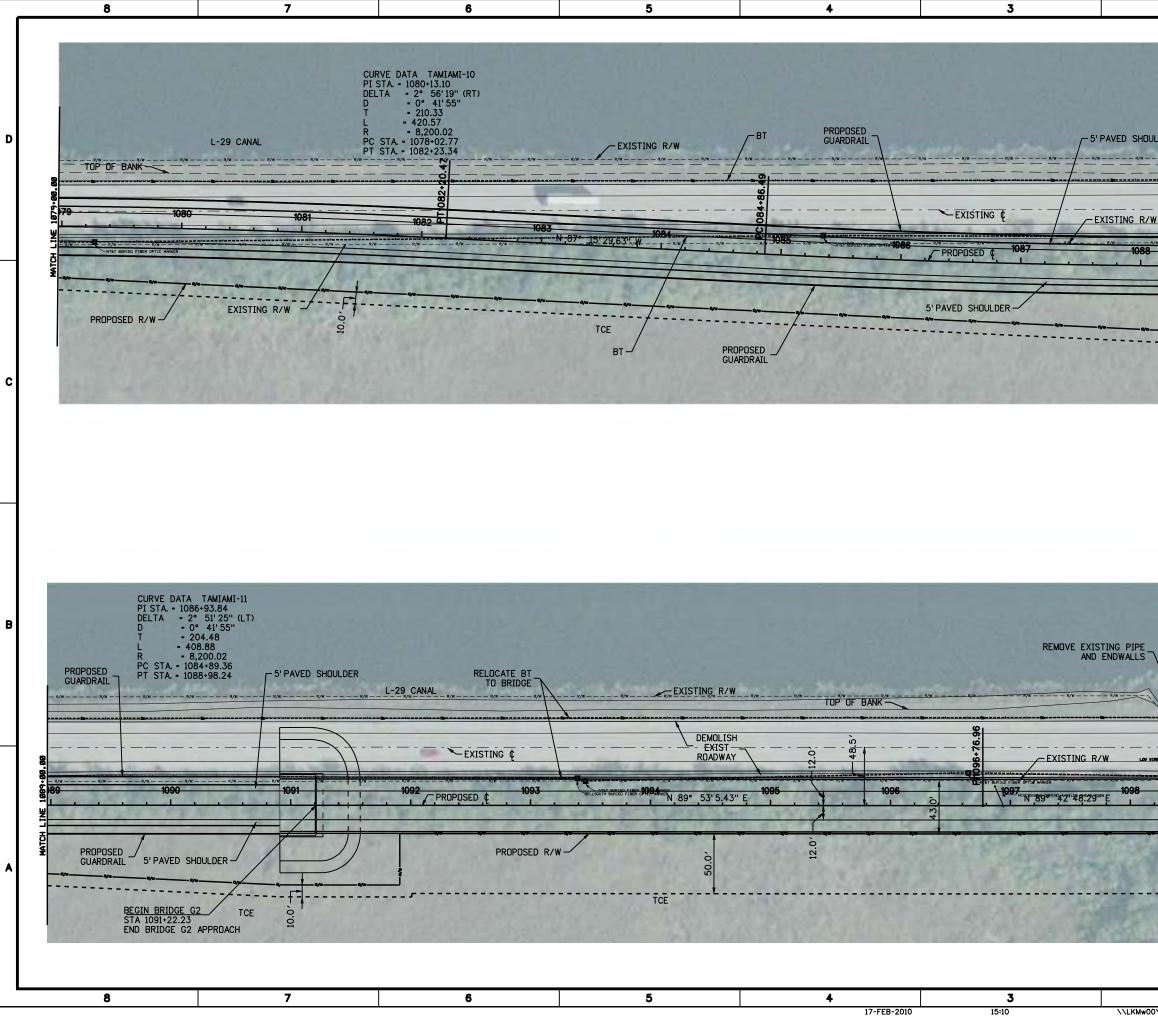

2	1			
ULDER 	SCAE: 1"-40-0"	US Arm of Engir Jacksonvill SAFETY ON DEPENDS	y Corps neers. bistrict THS 400 DN YOU	D
12.0'		TB WORKC THERMIL WITS CONNECTION 777 CONNECTION 777 CONNECTION 777 CONNECTION 776 776 776 776 776 776 776 776 776 77	DEPARTMENT OF THE ARMY ACKSONVILLE DISTRICT, CURPS OF ENCINEERS JACKSONVILLE, FLORIDA No. Symbol Zone Zone	с
		Designed by: Ckd by: AUS Den by: 	Inv. No. Dated: February 2010 DDFILE ND. Dated:	
		ND. 90	RNATIVE) Reference files: File name:	В
			ALTERNATIVE 6E (PREFERRED ALTERNATIVE) RDAWAY PLAN STA 1079+00 TD 1099+00	A
ATHUN PERI			as shown e no. 18	

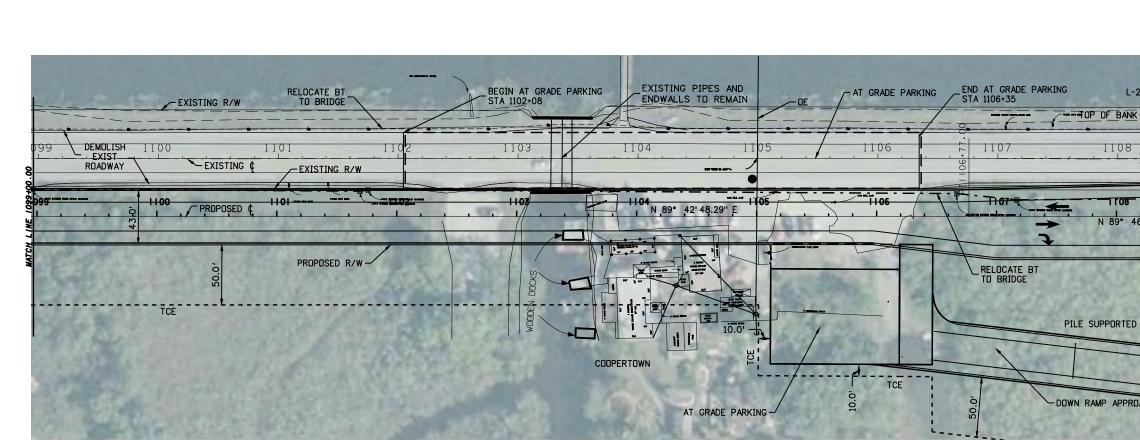



D

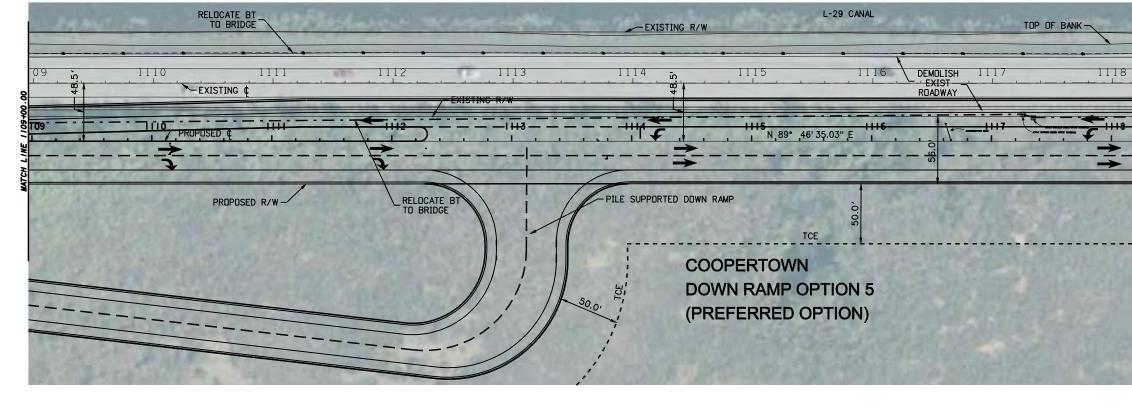

8	7	6	5	4	3	
				31-AUG-2010	13:37	IP_PWP:dn


2	1			
L-29 CANAL	N	US Arm of Engin Jacksonville SMETT of DPPNOS	y Corps teers a District THS 488 G Y20	D
12.0' 12.0'			No. Symbol Zone	
ED DOWN RAMP		HUTE CENERAL TABLE AND SUITE 600 777 BOREVA TADA, SUITE 600 MOSCIANTLE TA 2226 MORE (604) 266-027	departnent of the Army Jacksonville district, corps of Engineers Jacksonville, florida	с
		y: Ckd by: PTH	Inv. No. Dated: SEPTEMBER 2010 D.D.F.TLE ND. Dated:	
		Designed by: AJS Dwn by: 	Inv. No. Dated: SEP' D.D.F1LE ND. Dated:	
9.00.00 9.00.00			REFERENCE FILES. File name:	В
13.0		D ND. 90	TERNATIVE) D	
12.0		MODIFICATIONS TO STATE ROAD NO. 90 EVERANDES NATIONAL PARK MARTANDER DELIVERTER TO MODIFICATIONS TO STATE ROAD NO. 90		A
		Scale: PLATI P-		
2	1			

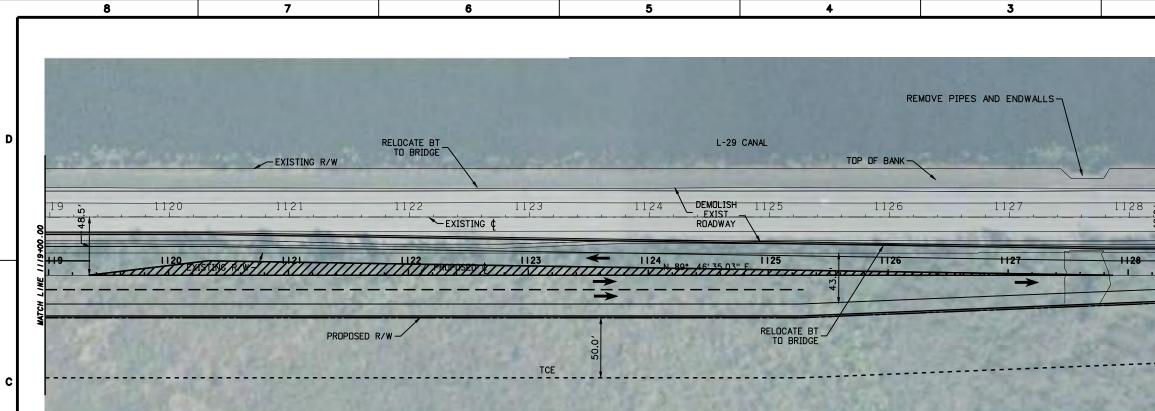


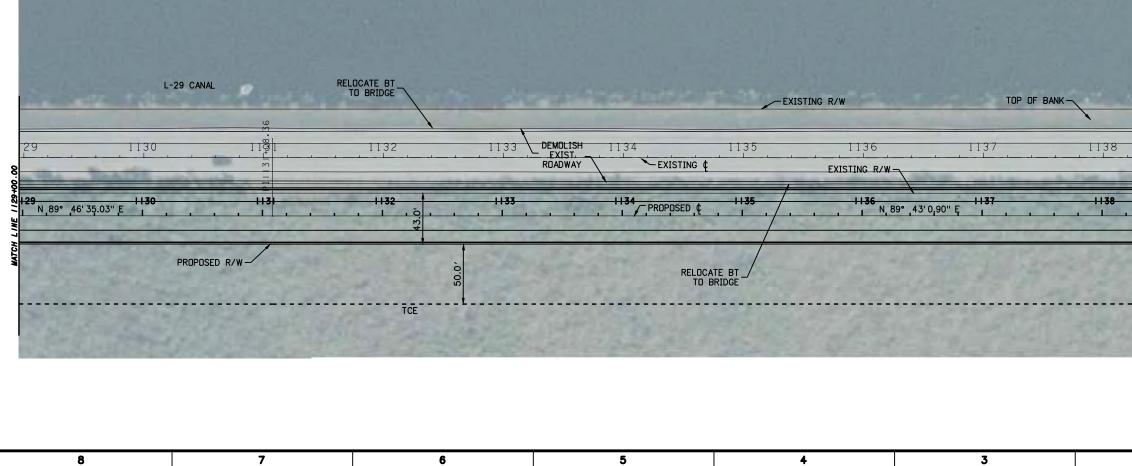

13:37 31-AUG-2010


2	1		٦
		S rict 18	D
12.0' - 12.0' 	HANDE PROMUE T. HAMMILL PROMUE T. HAMMILLEN ENDER HOLE (1904) 264-6207 DEDARTNENT OF THE AMV	ACKSONVILLE DISTRICT, COPPS OF ENGINEERS No. Symbol 2006 JACKSONVILLE, FLORIDA No. Symbol 2006	0
	Designed by: Ckd by: A.S. Designed by: Ckd by: A.S. Den by: Inv. No. Dated: SEPTEMBER 2010	File name: Dated: Dated	B
12.0'	MODIFIED WATER DELIVERIES TO EVERCLADES NATIONAL PARK MIANI-DADE COUNTY, FLORIDA MODIFICATIONS TO STATE ROAD NO. 90 ALTERNATIVE 66 (PREFERRED ALTERNATIVE) REFE	00+6	4
2	Scale: AS S PLATE NO. P-20	HOWN	

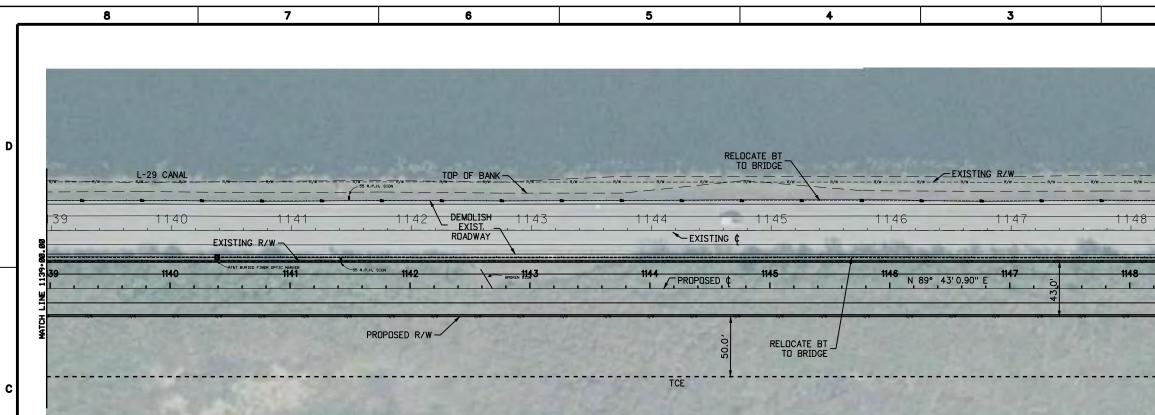


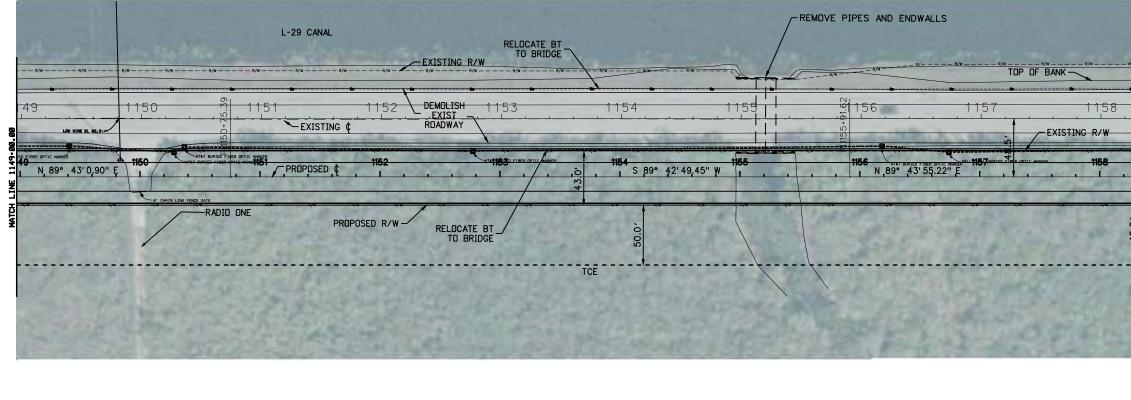

8	7	6	5	4	3	
				17-FEB-2010	15:12	\\LKMw00\pm

2	1			٦
2.0'	N 	US Army Corr of Engineers. Jockson/We Distric SPERIOS ON YOU)
12.0 '		HANTE PAGENCE FREMIL TATI GREENANDE CONSTRUET FOR CONTRECO PADDE: 004) 254-0007 PADDE: 00407 PADDE: 00407 PADDE: 00407 PADDE: 00407 PADDE: 00407 PADDE: 00407 PADDE: 0	JACKSDIVILLE, FLORIDA No. Symbol Zone	
R/N		Auts Ckid by: Auts Auts Auts Auts Auts Auts Auts Auts	File name: Dated: Dated:	
12.0'		HIGH CONTRACT DELIVERIES TO MODIFIED WATER DELIVERIES TO EVERCIALES NATIONAL PARK MIANT-DADE COUNTY, FLURIDA MIANT-DADE COUNTY, FLURIDA A MODIFICATIONS TO STATE ROAD NO. 90 A MODIFICATION NO. 90 A MODIFI		

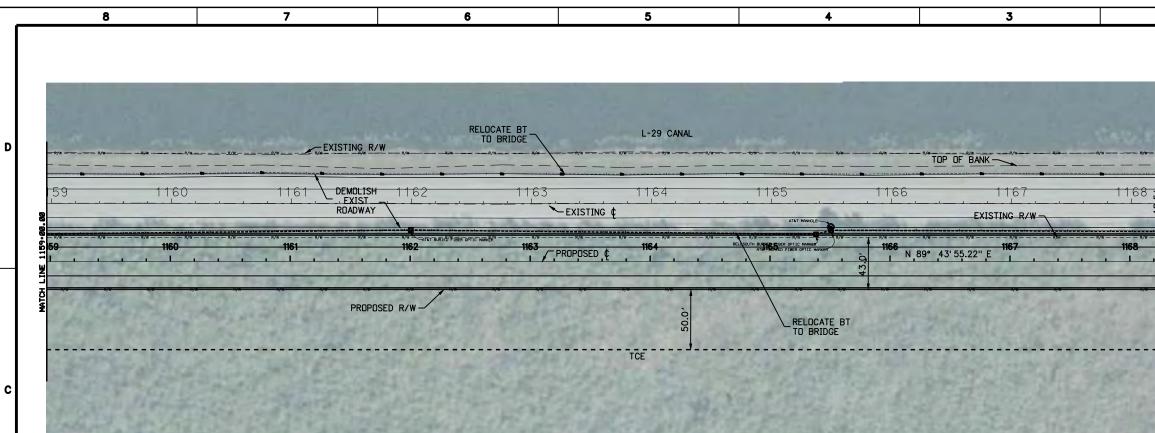

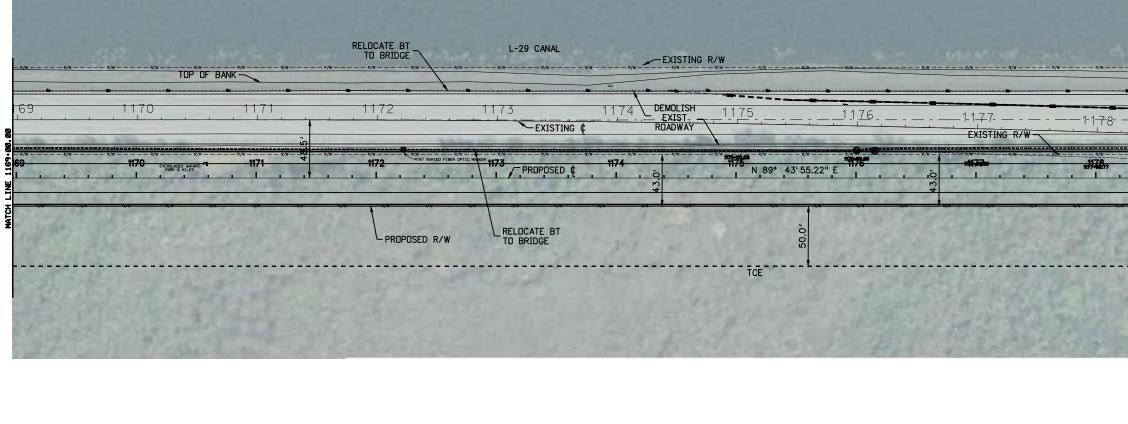



B

8	7	6	5	4	3	
				17-FEB-2010	15:12	\\LKMw00\pn

2	1			
2.0°	С. <u>1. 7. 7</u> 5САБ Г-40-0"	US Arm of Engin Jacksonvill Sverty on Depends	Second Se	D
12.0 [,]			DEPARTMENT OF THE ARMY JACKSONVILLE DISTRICT, CORPS OF ENGINEERS JACKSONVILLE, FLORED A No. Symbol Zone	c
		Designed by: Ckd by: ALS Dum by: 	TVE) Reference files: Inv. No. Reference files: Detect February 2010 File nome: Duffile M.	в
12.0 ⁴		Scale: PLAT	Image: Construction of the second	

2 | 1 \pmwork\Jobs\45889_TamiamiTrail\roadway\PLANRD22.dgn

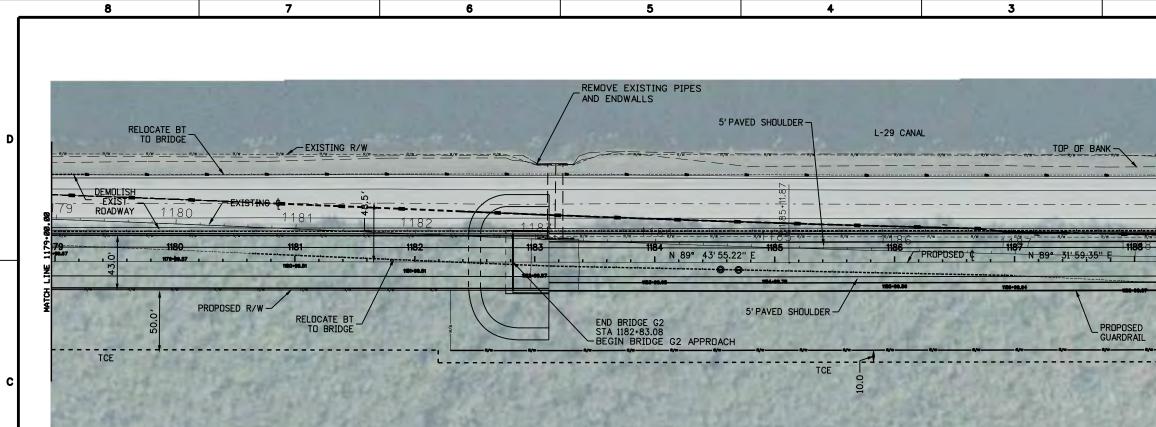

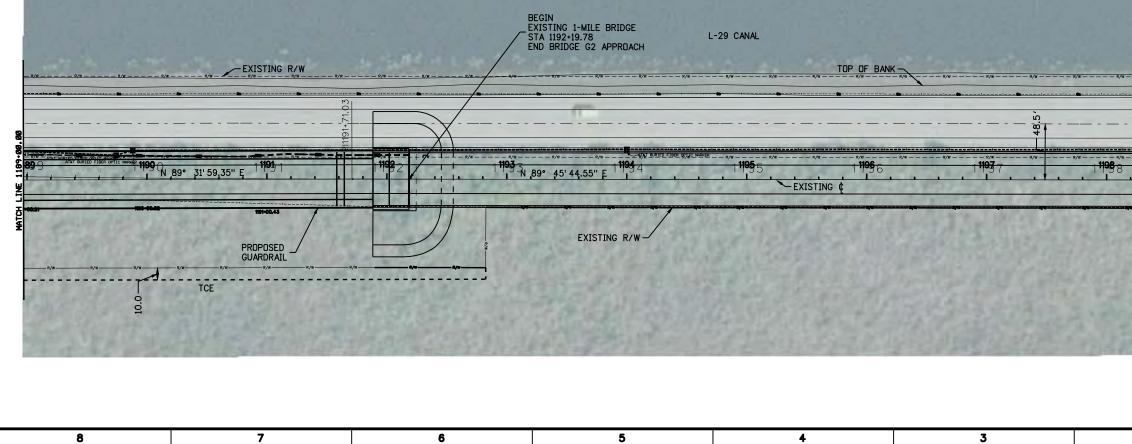


17-FEB-2010

15:12


В

A


2	1		
= \$/N == = = = = = = = = = = = = = = = = =	T. I. T. T. T SCALL F-40-0	US Army Corps of Engineers Jacksonville District SVETV ON THIS JOB DEFENDS ON YOU	D
12.0 ¹		HANTB PARKU T, HENHILL RADRAC T, HENHILL RADRACHATILE I, 2235 PHONE: 1804) 248-6207 PHONE: 1805 PHONE: 1	с
A		Designed by: Ckd by: AJS Anis Anis Dan by: Dan by: Date: Date: Date: File name: Date: Date: Date:	В
		Reversion of the second sec	A
		P-23	

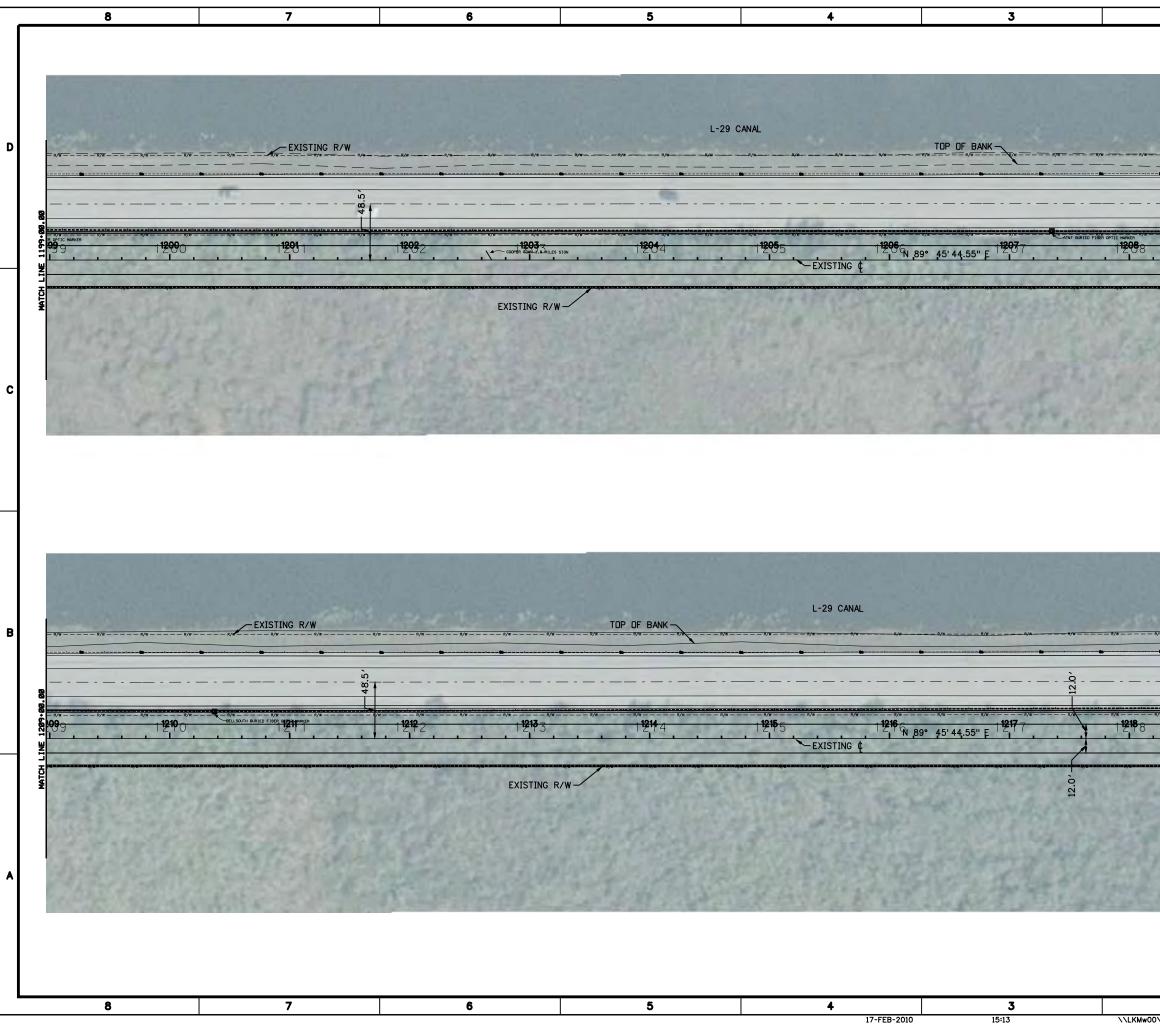


2	1			
2.0.	N 	US Arm of Engin Jackeonvill Svert on Depends	y Corps teers. • District on You	D
12.0'			DEPARTMENT OF THE ARMY JACKSONVILLE DISTRICT, CORPS OF ENGINEERS JACKSONVILLE, FLORIDA Mo. Symbol Zone	c
= R/W		d by: Ckd by: PTH	Inv. No. Dated: February 2010 Dourse: Fobruary 2010 Dates:	в
		Modified water deliveres to evertages water deliveres to mami-dobe county, florida 1 2 2 MODIFICATIONS TO STATE RDAD NO. 90	RAB ALTERNATIVE 6E (PREFERRED ALTERNATIVE) PLA STA 1199+00 TO 1219+00	

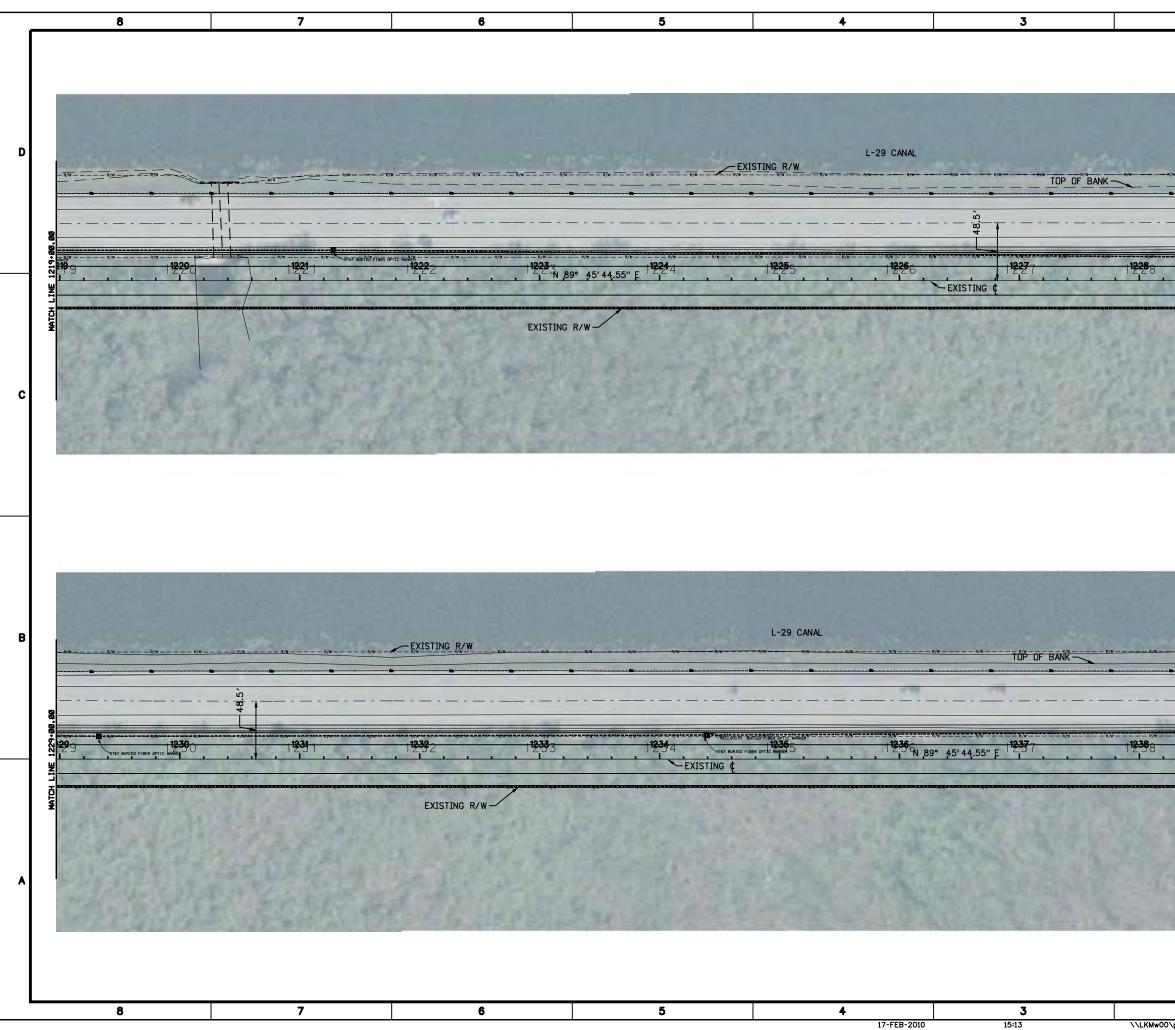


2	1				
-12-0°	N	US Arm of Engi Jackeory BEPHOS	Vy Corp neers le Distric I Triss Jole on You	Description	D
12.00		HATTB HEREALLE ENDINE FOR THE ENDINE FOR THE ENDINE FOR STATE FLUCTURE FLUC	Department of the Army Jacksonville district, corps of engineers	JACKSDNVILLE, FLORIDA	с
		Aussingred by: Ckd by: Aussingred by: Dwn by: 	Inv. No. Dated: February 2010 Dathie No.		B
2.0'		06 ON	RNATIVE) Reference files:	File name:	D
12.0'		Scale: PLAT	C 2 2 2 2 2 2 2 2 2 2 2 2 2 2 2 2 2 2 2		A

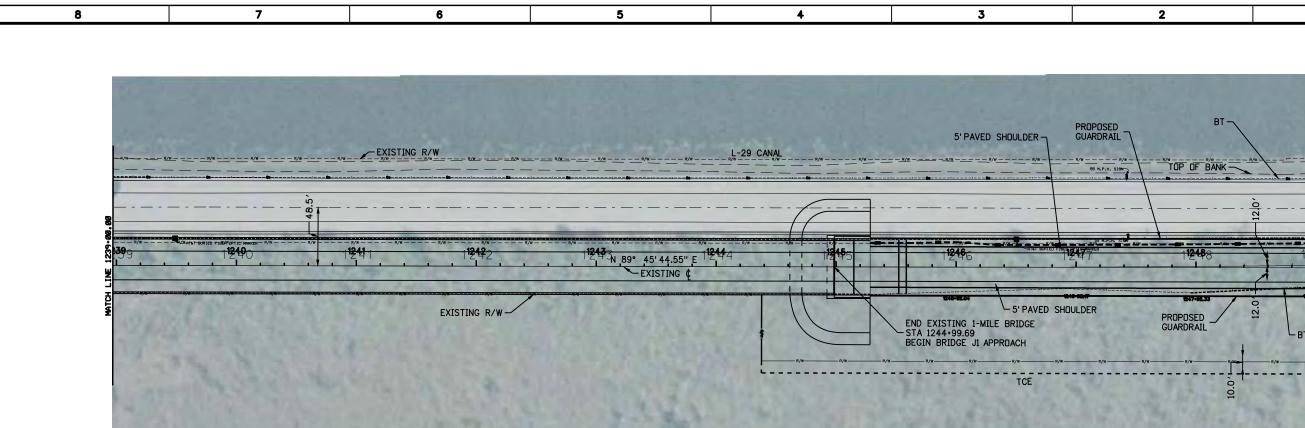


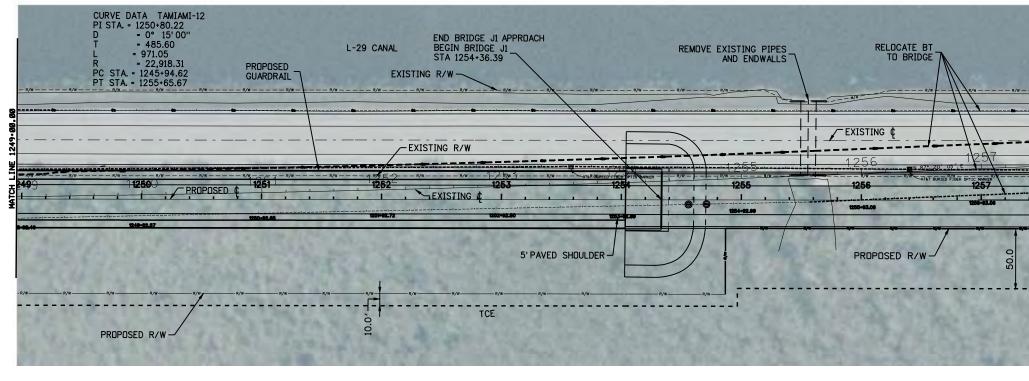

8	7	6	5	4	3	
				17-FEB-2010	15:14	\\LKMw00\pr

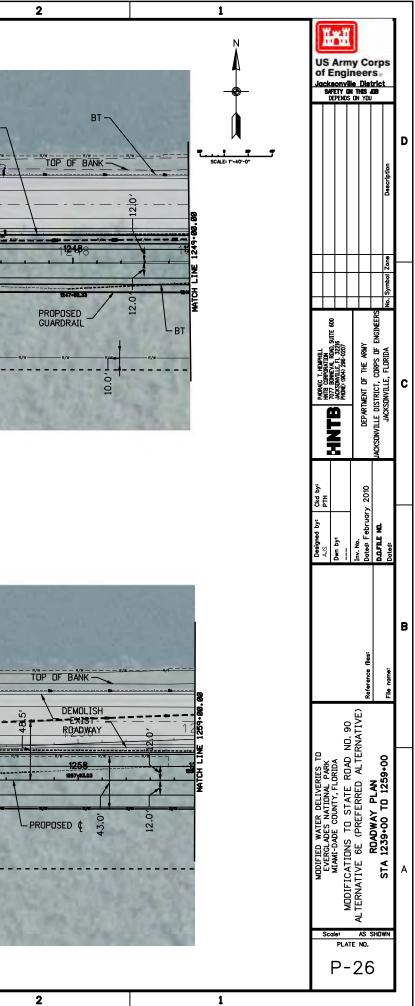

\pmwork\Jobs\45889_TamiamiTrail\roadway\PLANRD26.dgn

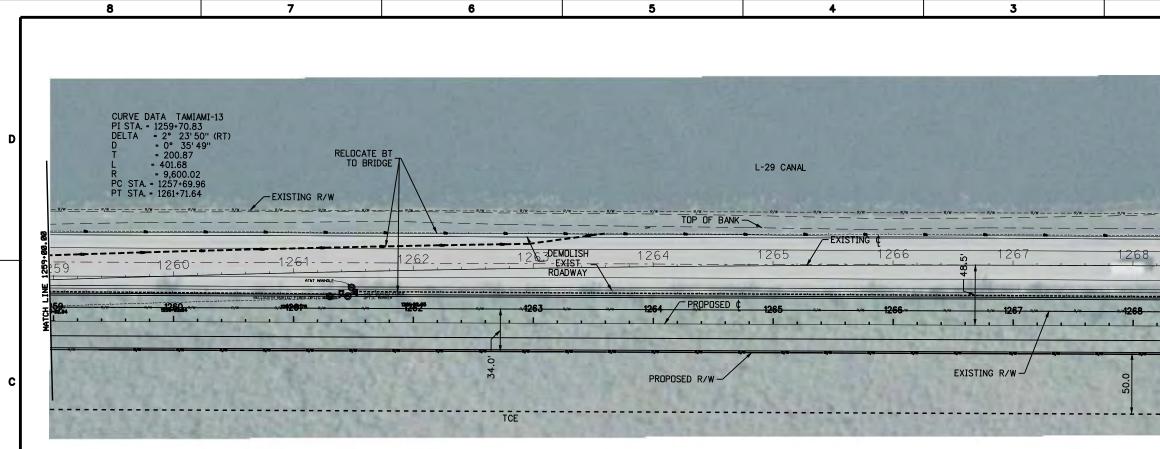



- 5/x 8/x		and the second s	R/W R/W R/W R/W R/W R/W	RELOCATE BT TO BRIDGE	- R/# R/# R/# TOP OF BANK		29 CANAL	wR/wR/w
69 69	The second s	1271 3' 55.47" E	1272 DEMOLISH 273 EXIST TING R/W RDADWAY	1274	1275	1276	EXISTING ¢7	in 1278
김 ····································	1276 FIBER OFTIC WA		1272 1273 	-PROPOSED ¢ 1274		1276	1277 	1278
			PROPOSED R/W-		4 3.0 4		C TCE	
8		7	6	5			3	

17-FEB-2010

15:14

2	1				٦
- B/M	SCALE: F-40-0"	US Arm of Engin Jacksonvill	neers le <u>District</u> 1 THIS JOB ON YOU		D
12.0/ 		PARNE T. HEPHIL INTEGEROLUTION SUITE 600 JOSEMILET 1: 282-9277 PHORE: 6004.285-0277	DEPARTMENT OF THE ARMY MACKSONVILLE DISTRUCT, CORPS OF ENGINEERS		C
		Austration Australian Australi	files:	File name: Dated:	в
		Scale: PLAT	L 2 2 2 2 2 2 2 2 2 2 2 2 2 2 2 2 2 2 2		4

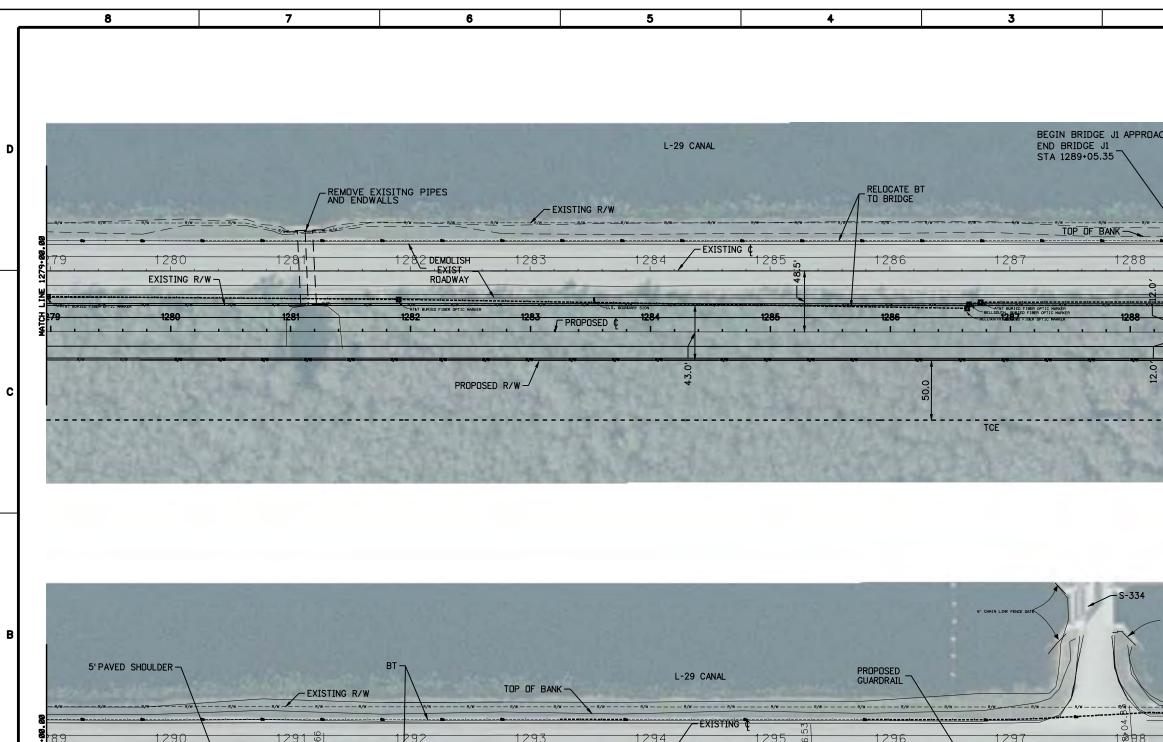


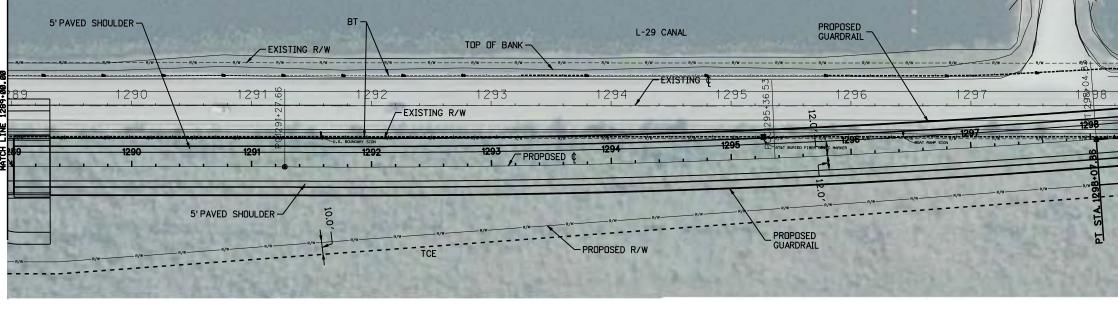


A

8	7	6	5	4	3	
				17-FEB-2010	15:14	\\LKMw00\pr


2	1			
2 DACH	1	US Army of Engin Jocksonville SWETY ON DEPENDS	ieers	D
		HILD CONFIGURATION TWITE CONFIGURATION TWITE CONFIGURATION TWITE CONFIGURATION ACCESSMALLE, 1, 2226 HOLE: GAUY 266-0207	DEPARTMENT OF THE ARMY JACKSONVILLE DISTRICT, CORPS OF ENGINEERS AND JACKSONVILLE, FLORIDA JACKSONVILLE, FLORIDA No. Symbol Zone	с
6" CMIN LINK FENCE ONTE		Designed by: Ckd by: AJS PTH Dwn by:	Inv. No. Reference fles: Dated: February 2010 Dated: February 2010 Dated: Dated: Dated: Pierone: Dated: Pierone: Dated: Pierone: Dated: Pierone: Pi	В
900-6621 3411 HOLW		MDDIFIED WATER DELIVERIES TO EVERGLADES NATIONAL PARK MIAMI-DADE COUNTY, FLORIDA MIDDIFICATIONS TO STATE RDAD NO. 90	ALTERNATIVE 6E (PREFERRED ALTERNATIVE) READWAY PLAN STA 1279+00 TD 1299+00	A
		P-		

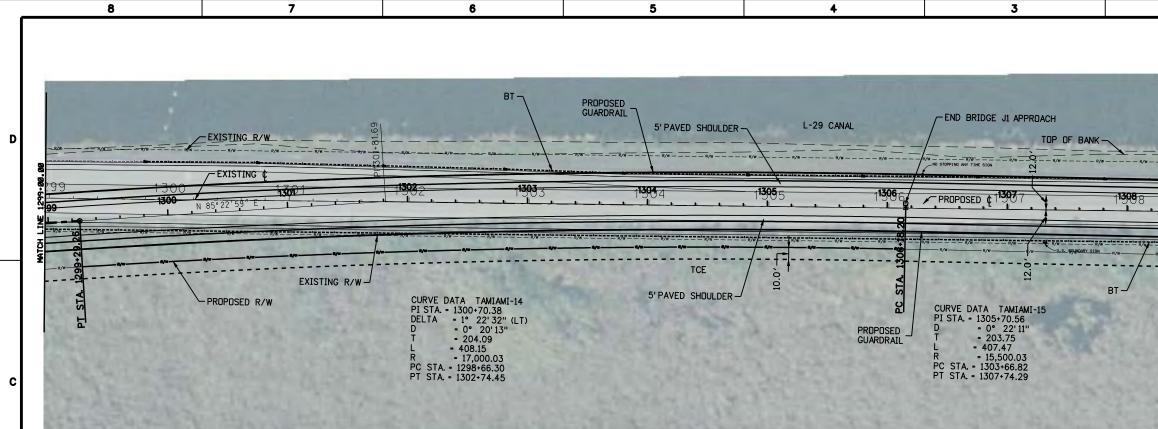


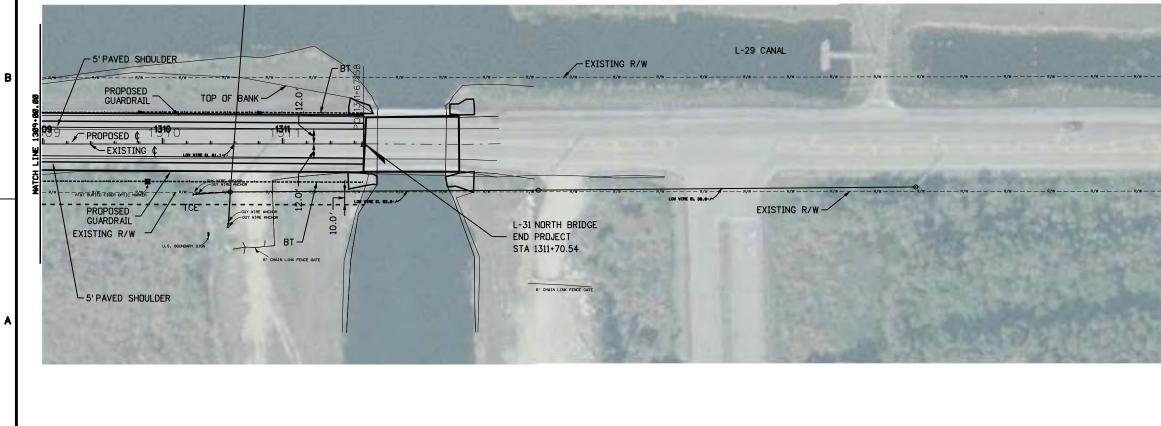

8	7	6	5	4	3	
				17-FEB-2010	15:15	\\LKMw00\pmworl

2	1				
1399-880.88	N	US Army of Engin locksonville SAFETY ON DEPENDS	ieers		D
		HNTB HIT CREATING TOTAL CONTINUE TO SUFF 600 PHONE 1040 564-0077	DEPARTMENT OF THE ARMY	ACADUNTLEE USI RULY, OUR S UF ENGINEERS No. Symbol Zone	c
MICH LINE 1311-76.54		AUS AUS AUS PTH AUS	Inv. No. Detect fles: Detect February 2010	D.D.F.ILE NO. File name: Dated:	В
		MUNITER MAILS NATIONAL PARK MIANI-DADE COUNTY, FLORIDA MODIFICATIONS TO STATE RDAD NO. 90	AS SH END.	₹ STA 1299+00 TD 1311+70.54	A

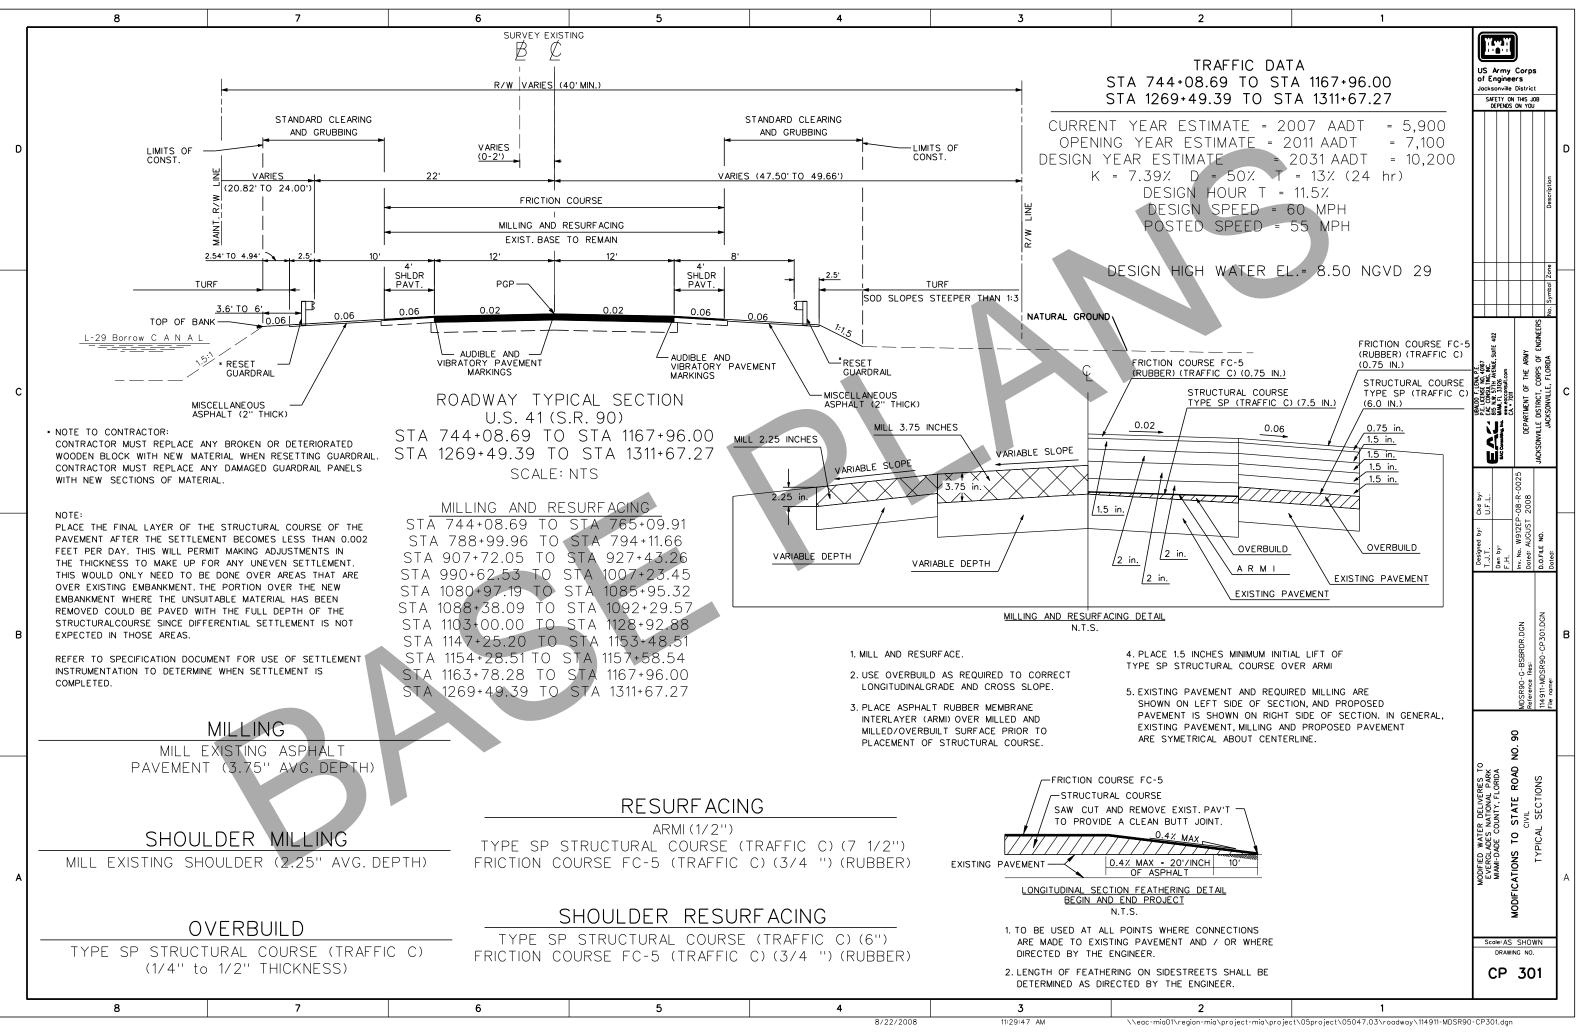


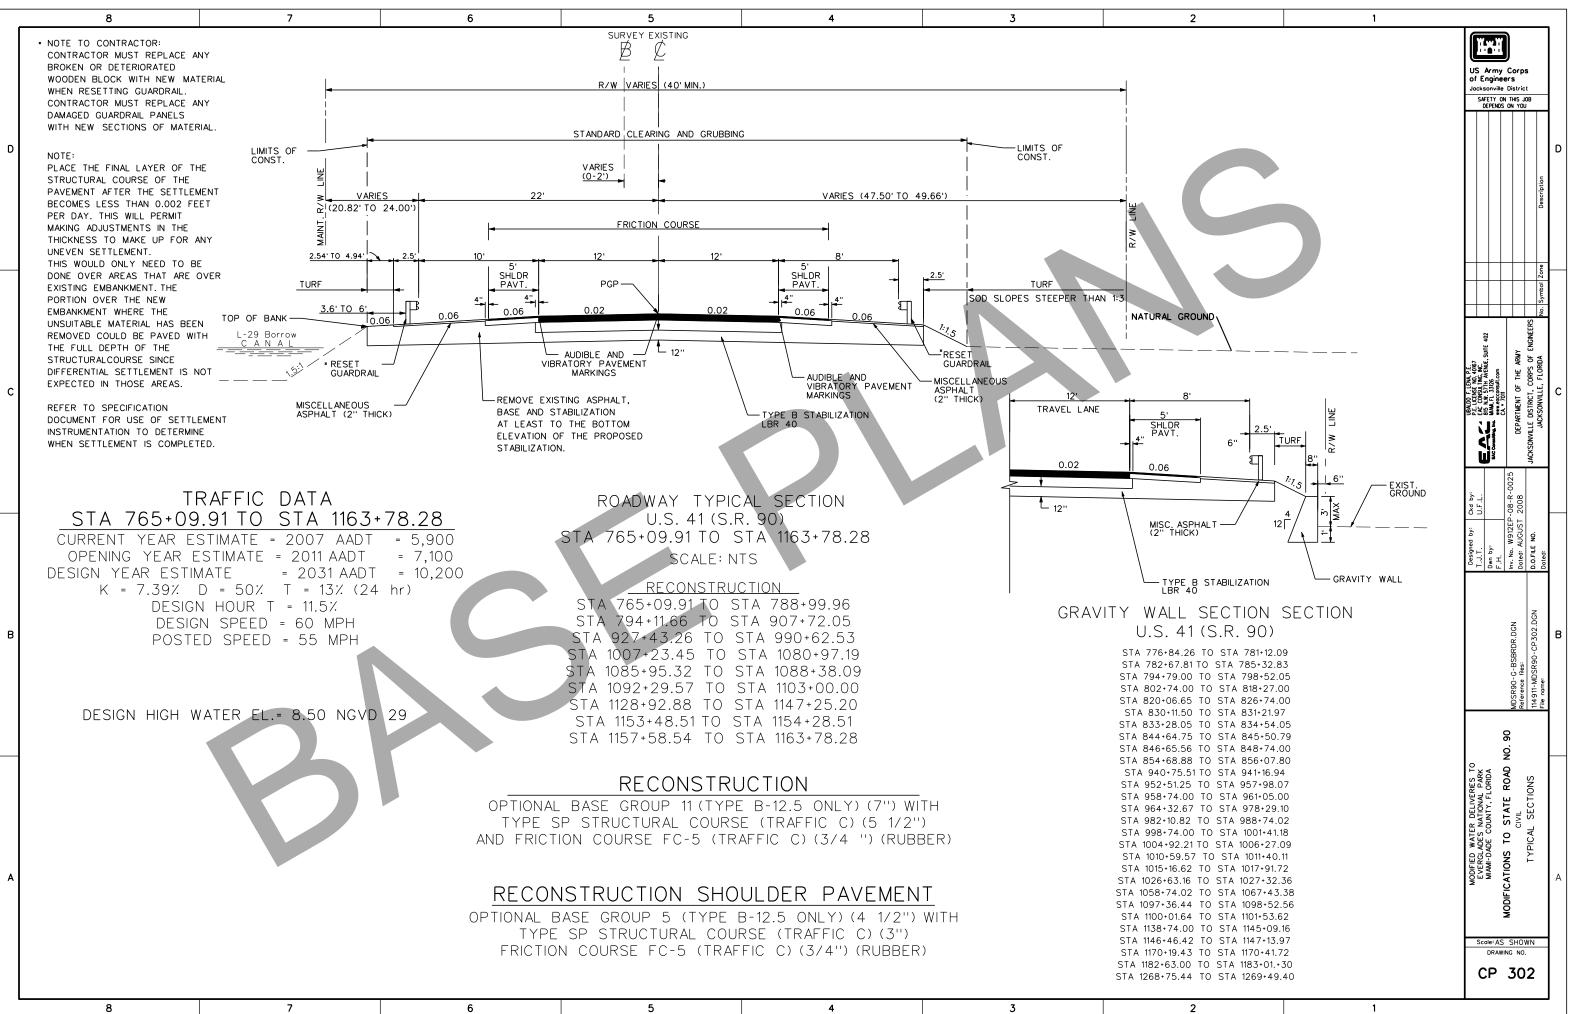

8/22/2008

11:29:56 AM


\\eac-mia01\region-mia\project-mia\project\05project\05047.03\roadway\114911-MDSR90-CP302.dgn

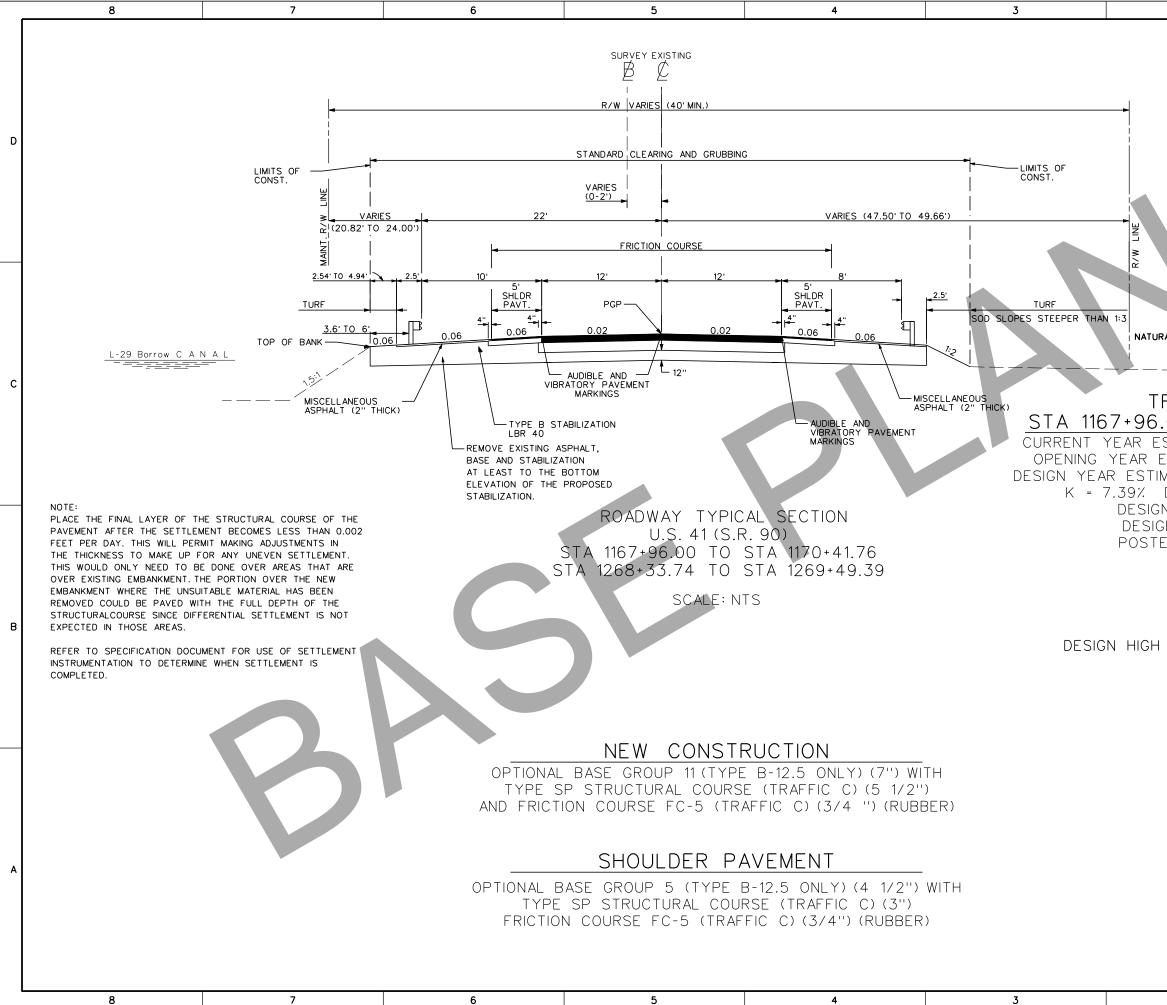

8/22/2008

11:30:05 AM

2 1		
	US Army Corps of Engineers Jacksonville District SAFETY ON THIS JOB DEPENDS ON YOU	D
	Description	
AL GROUND RAFFIC DATA 00 TO STA 1269+49.39 STIMATE = 2007 AADT = 5,900	Contraction of the first of the	с
STIMATE = 2007 AADT = 3,300 STIMATE = 2011 AADT = 7,100 ATE = 2031 AADT = 10,200 D = 50% T = 13% (24 hr) I HOUR T = 11.5% N SPEED = 60 MPH D SPEED = 55 MPH	Designed by: Ckd by: T.J.T. U.F.L. Dwn by: F.H. N.N. W912EF-08-R-0025 Moted: AUGUST 2008 Doted: NO.	
WATER EL.= 9.70 NGVD 29	MDSR90-C-BSBRDR.DGN Reference files: 114.911-MDSR90-CP303.DGN File nome:	в
	MODIFIED WATER DELIVERES TO EVERCIADES NATIONAL PARK MIAMI-DADE COUNTY, FLORIDA MAMI-DADE COUNTY, FLORIDA MODIFICATIONS TO STATE ROAD NO. 90 CIVIL TYPICAL SECTIONS	A
2 1	Scale: AS SHOWN DRAWING NO. CP 303	

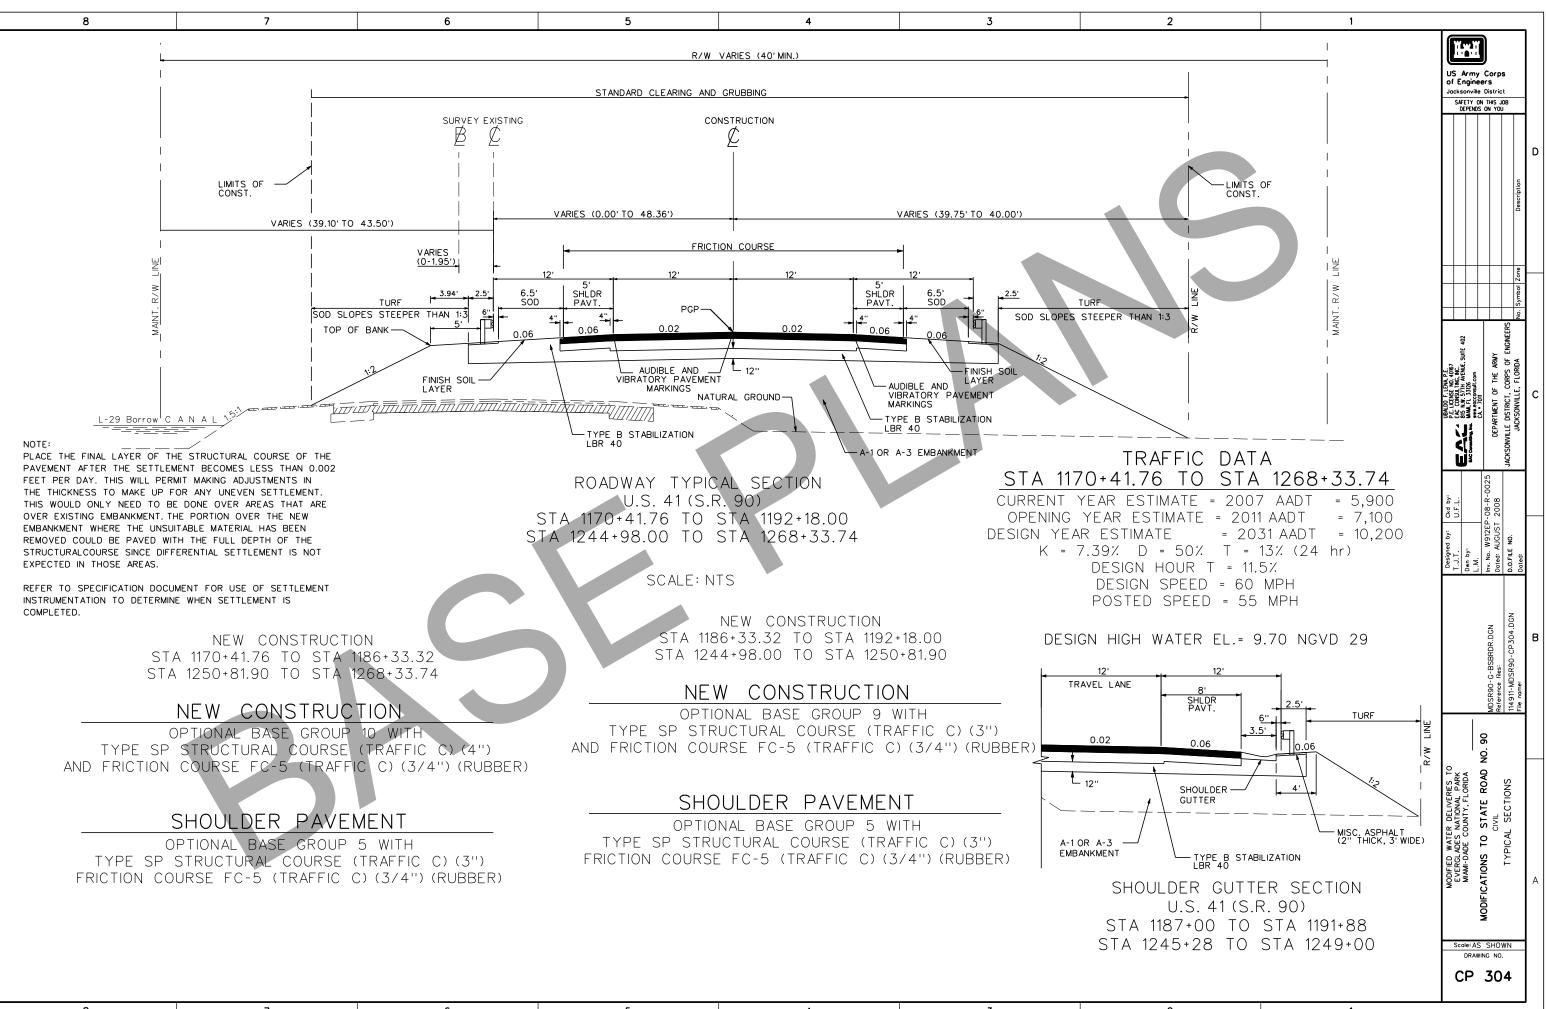

 8
 7
 6
 5
 4
 3
 2

 8/22/2008
 11:30:13 AM
 Neac-mio01/region-r

\\eac-mia01\region-mia\project-mia\project\05project\05047.03\roadway\114911-MDSR90-CP304.dgn