


2.1 BOOKSTORE PLAZA PAVING

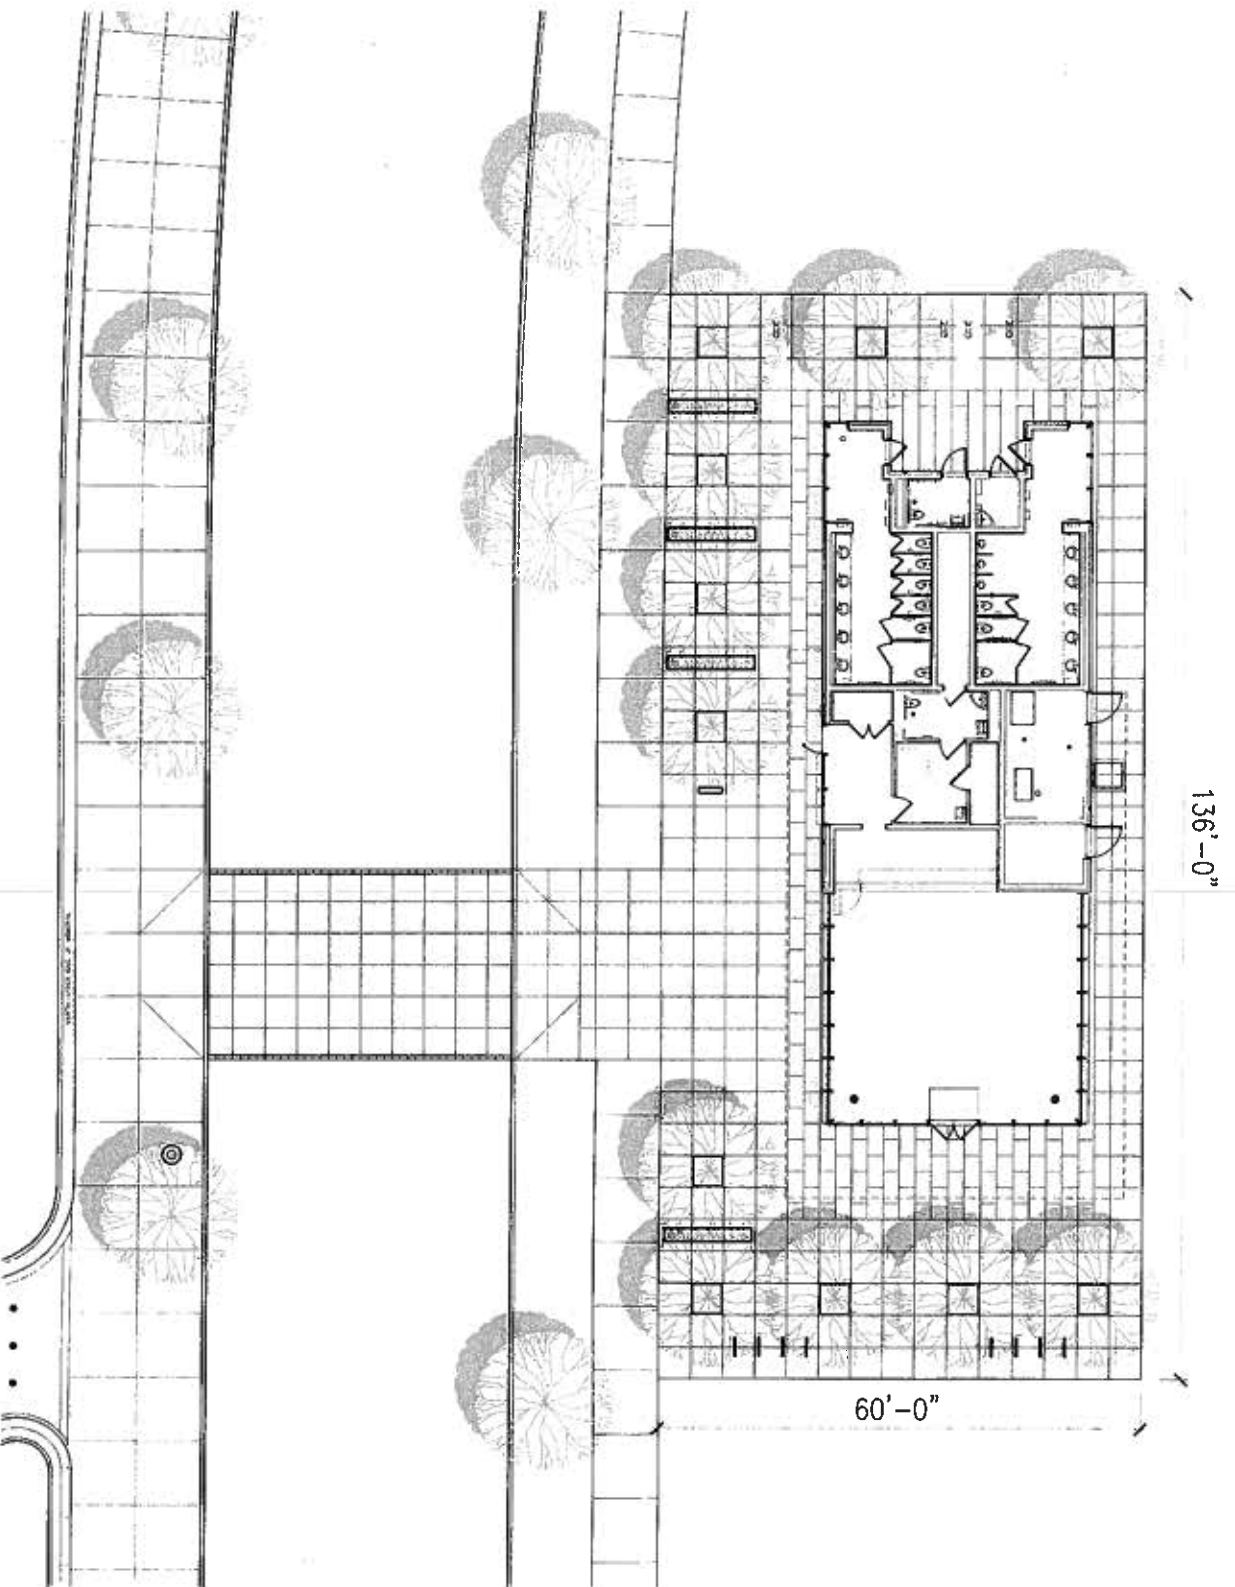

07.16.2010 BOOKSTORE PLAZA PAVING


MARTIN LUTHER
KING JR MEMORI



2.2 BOOKSTORE PLAZA PAVING

144'-0"

61'-0"

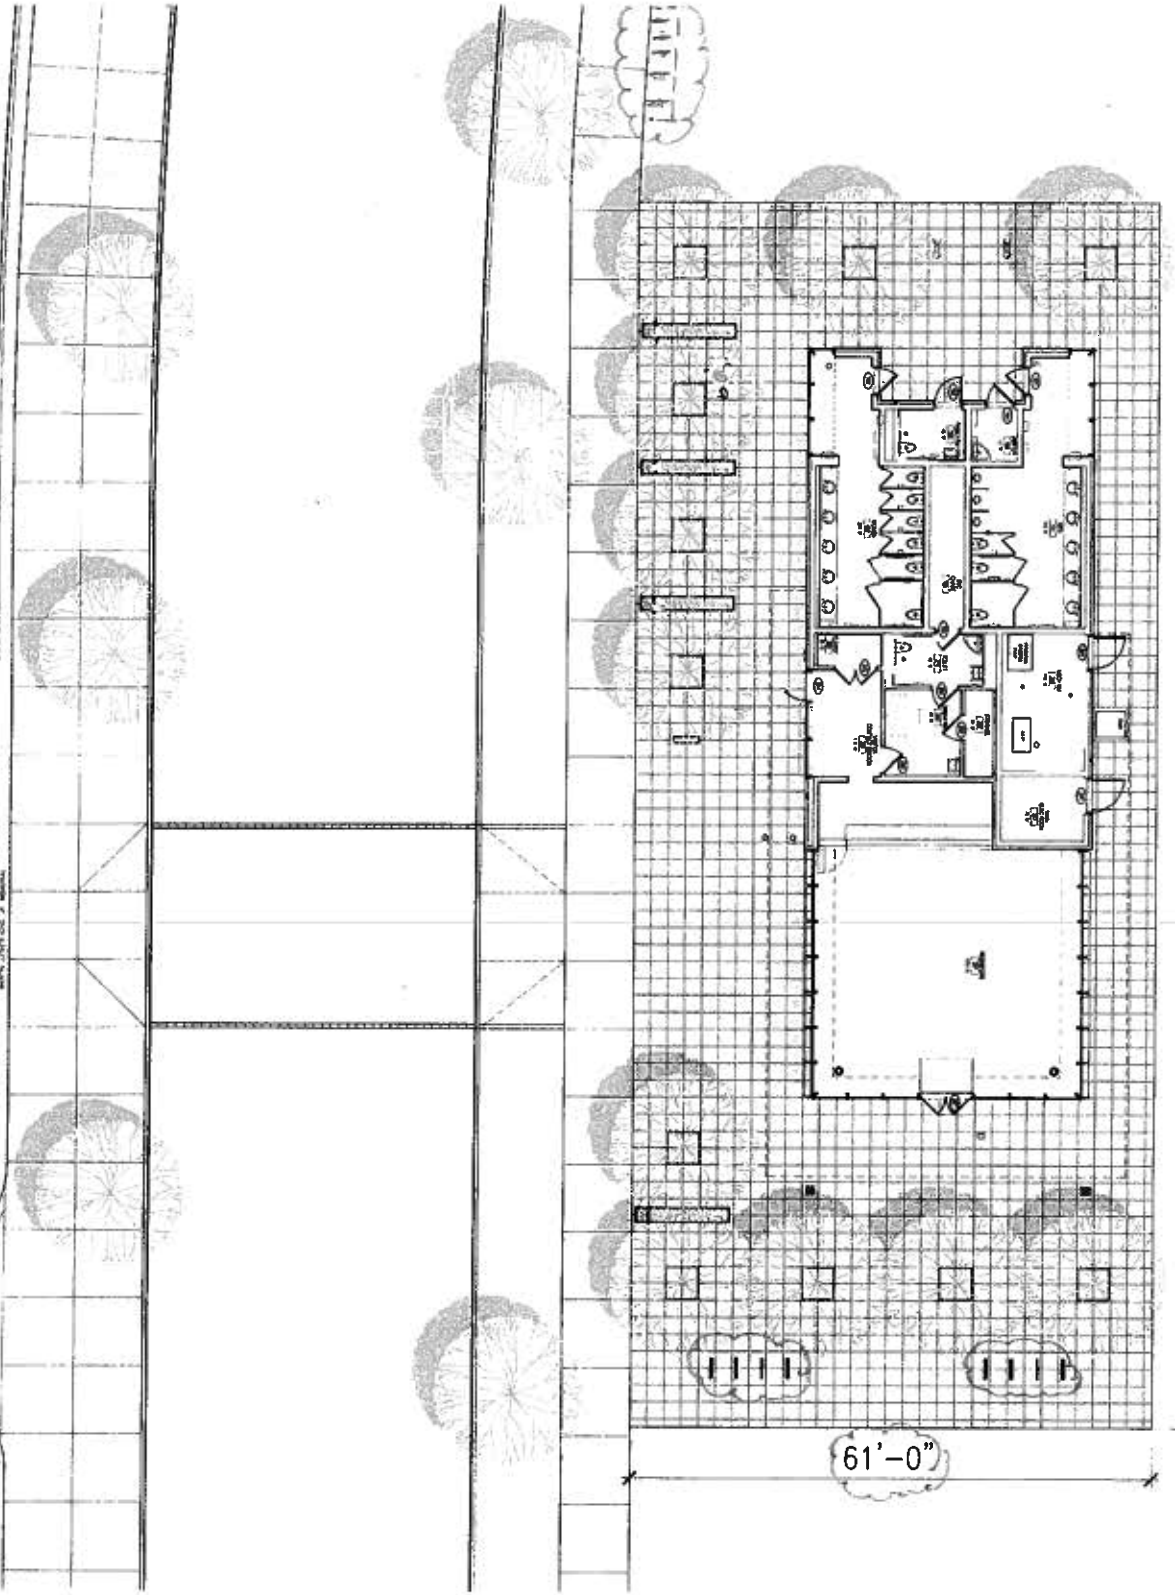

01.20.2011_B BOOKSTORE PLAZA PAVING

MARTIN LUTHER
KING JR MEMORI

